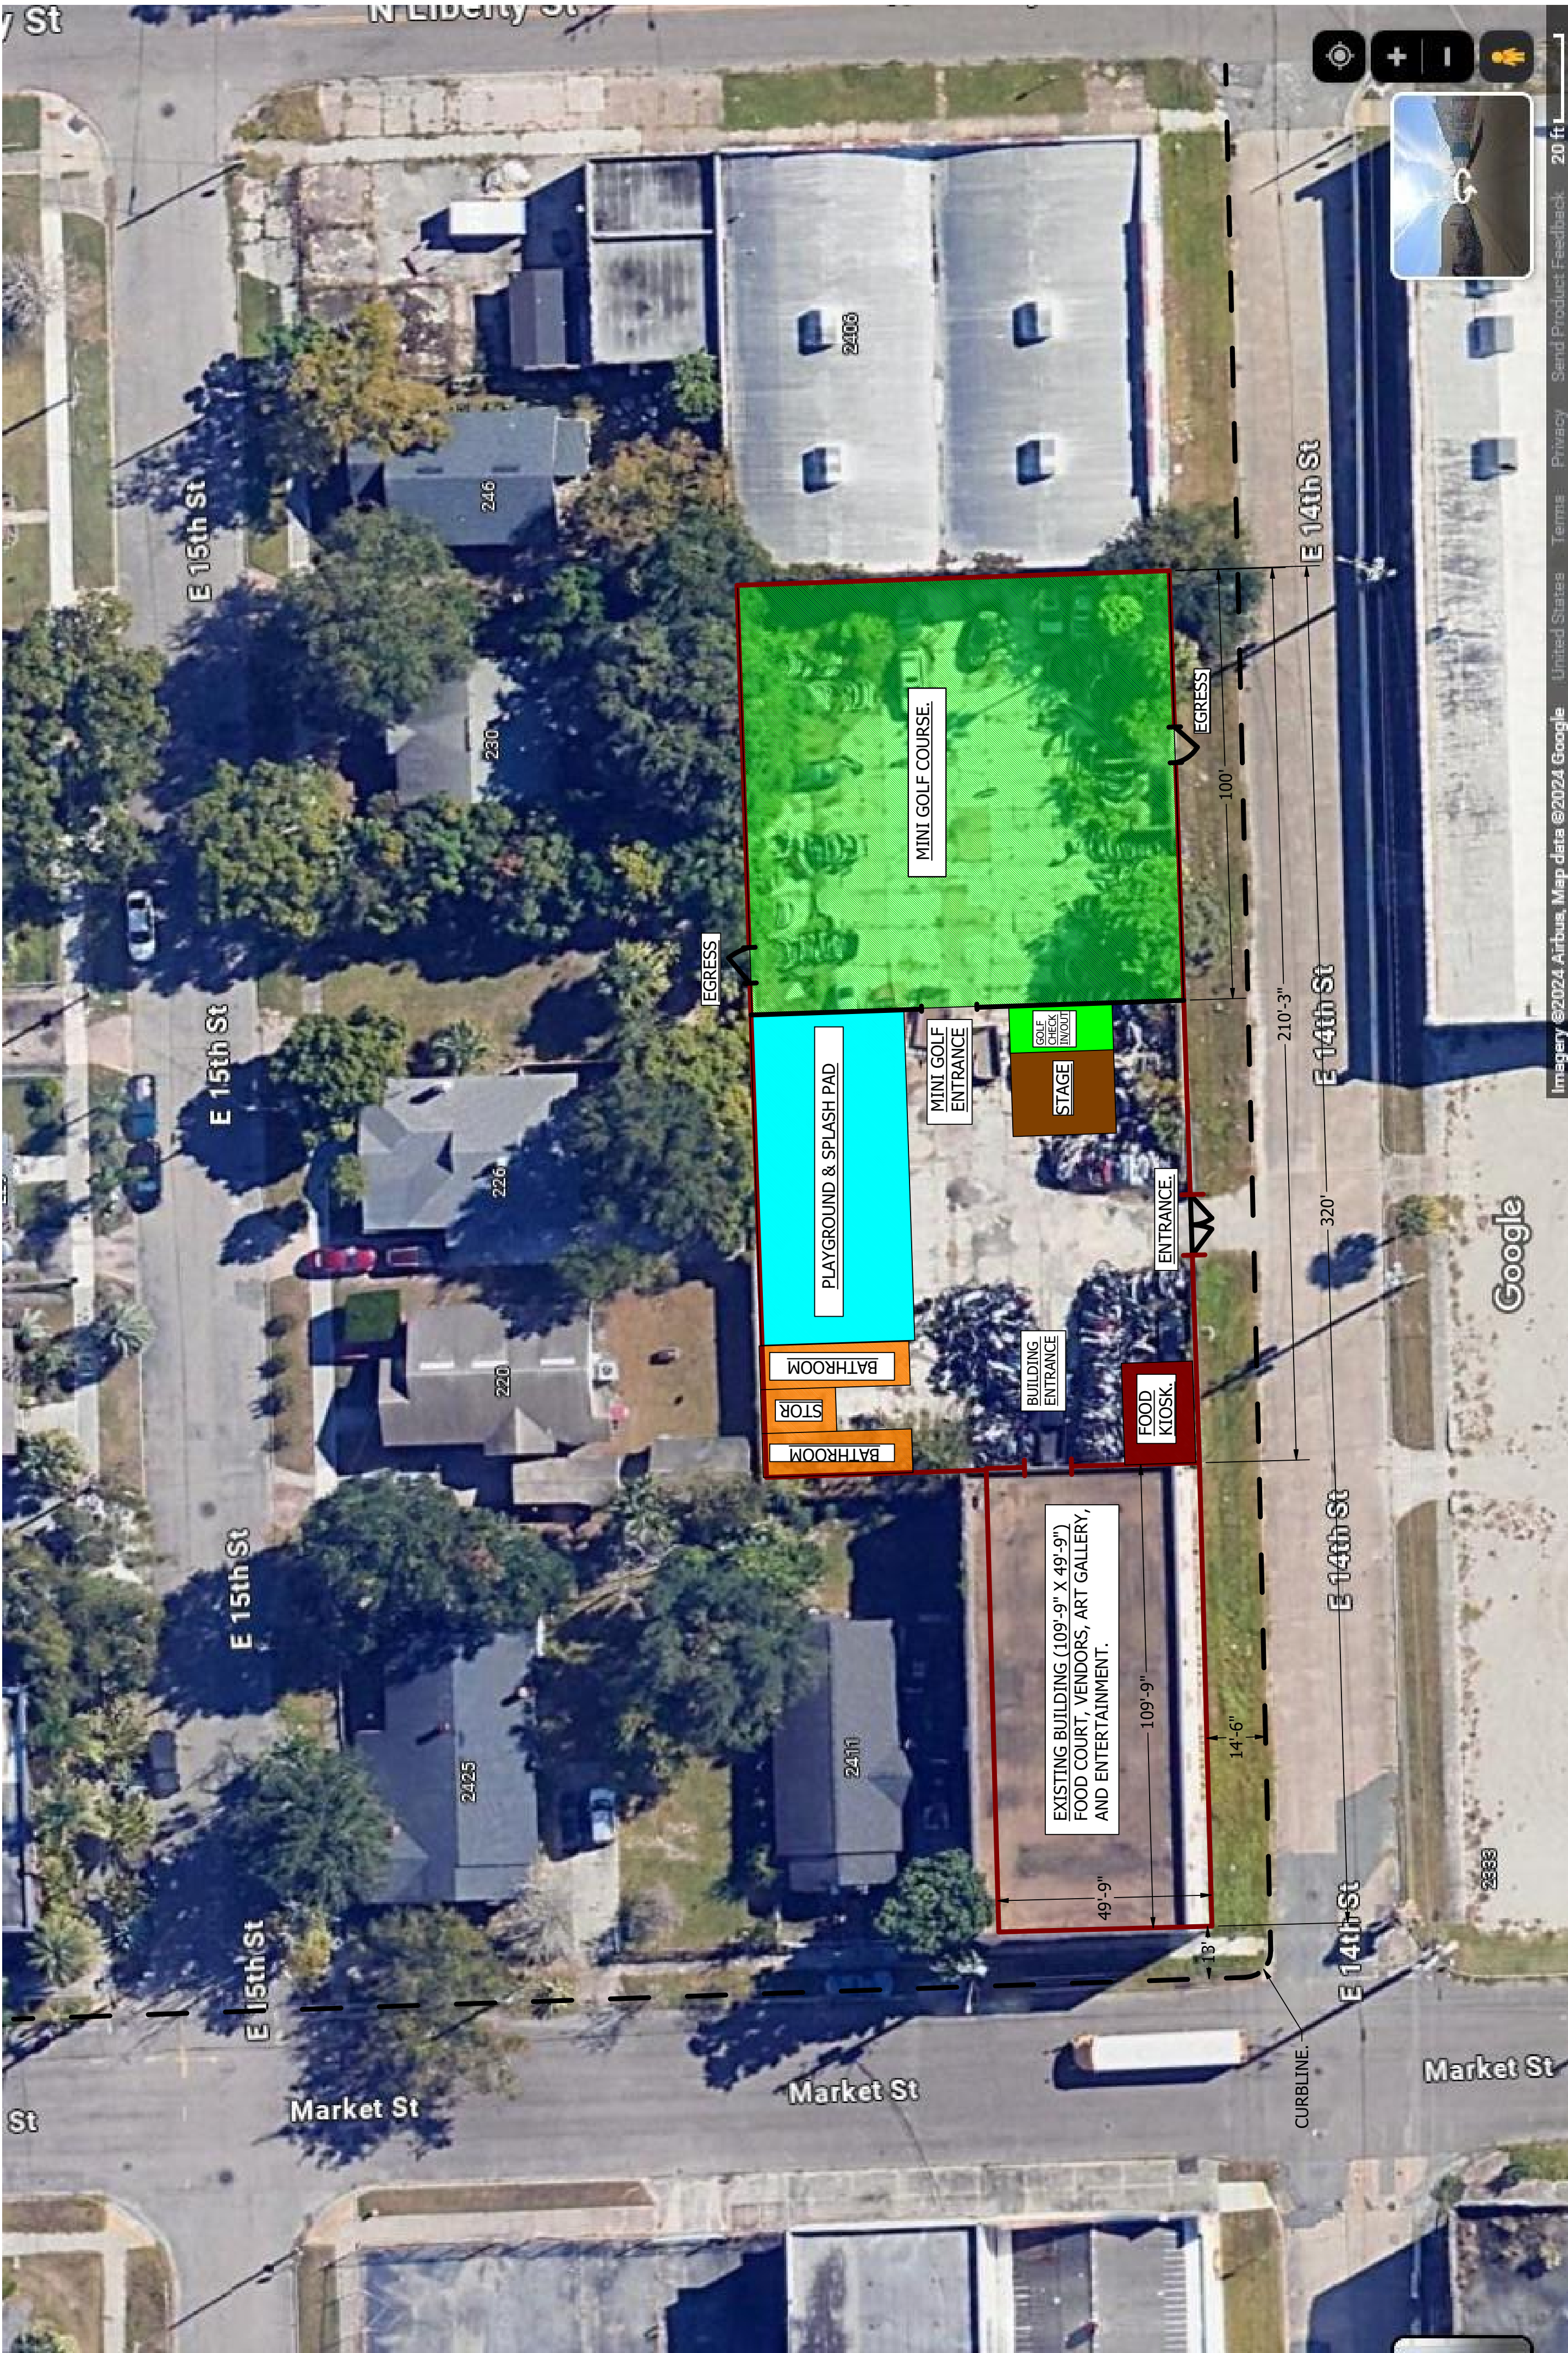


SITE PLAN

20 FT SCALE

DRAWN	8/7/2024	PEN AND NAPKIN SOLUTIONS LLC.		
Insert		TITLE		
CHECKED				
QA				
MFG				
APPROVED				
		SIZE	DWG NO	REV
		D	2403 Market ST	
		SCALE	.05	SHEET 2 OF 2