



RL-2019-19320 Beacon Point RV Site Planning/04/03/2020 - 10:06:55 AM

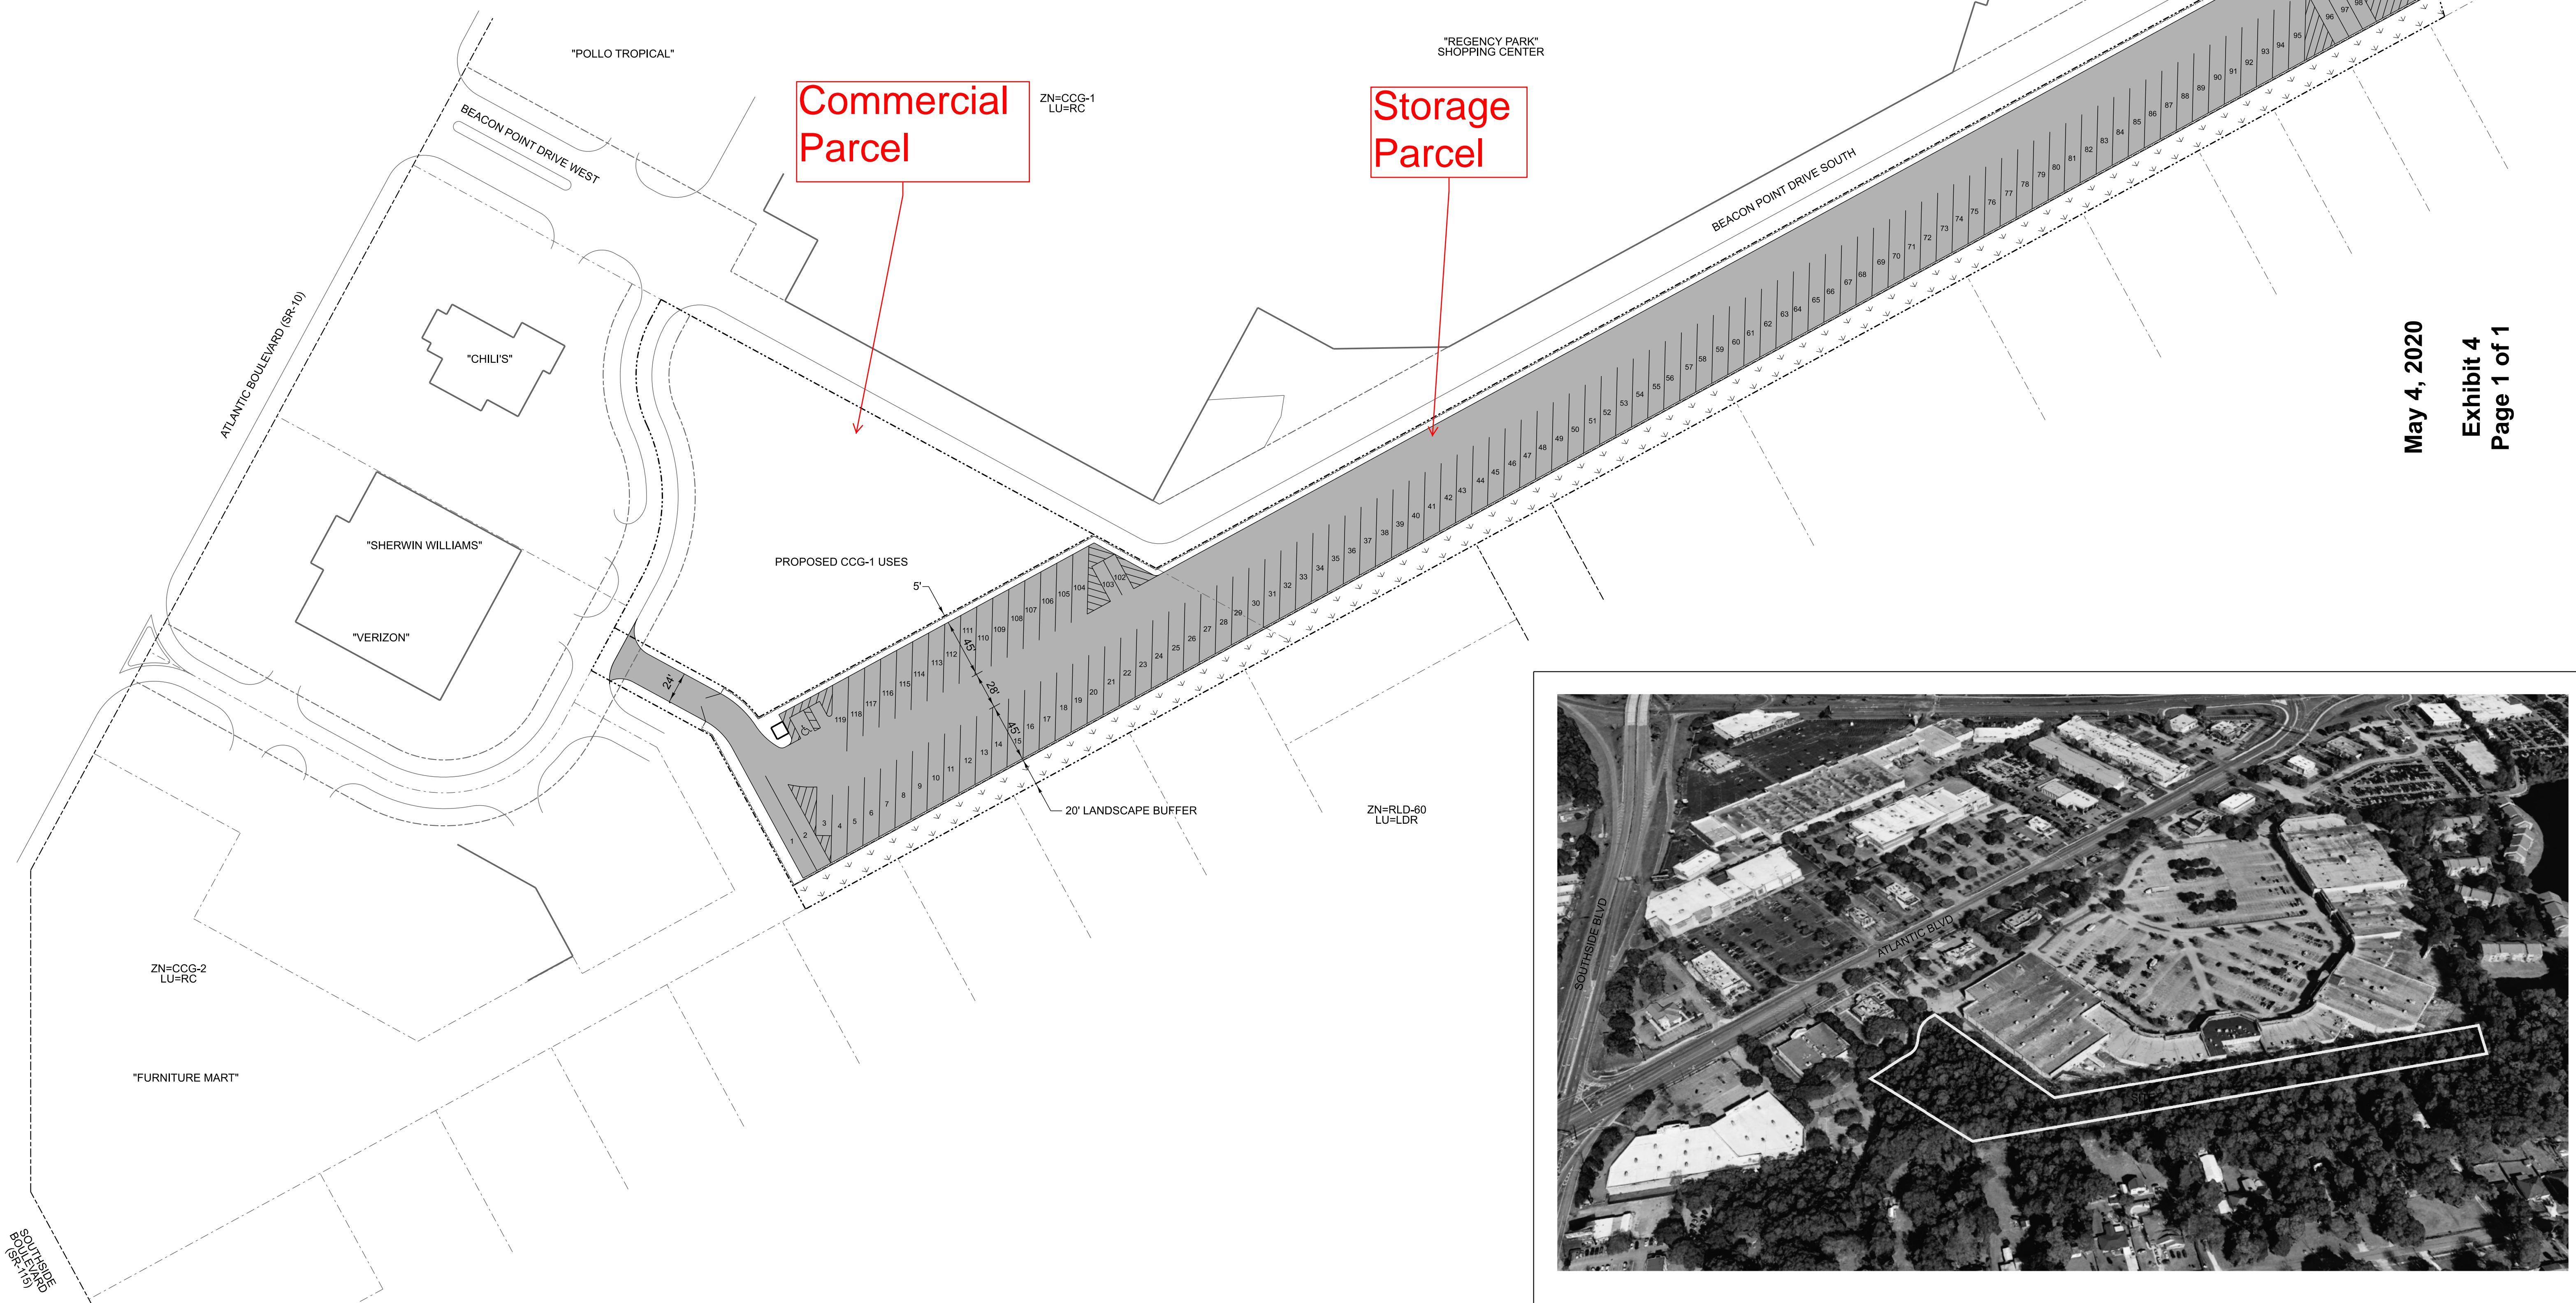

May 4, 2020  
Exhibit 4  
Page 1 of 1

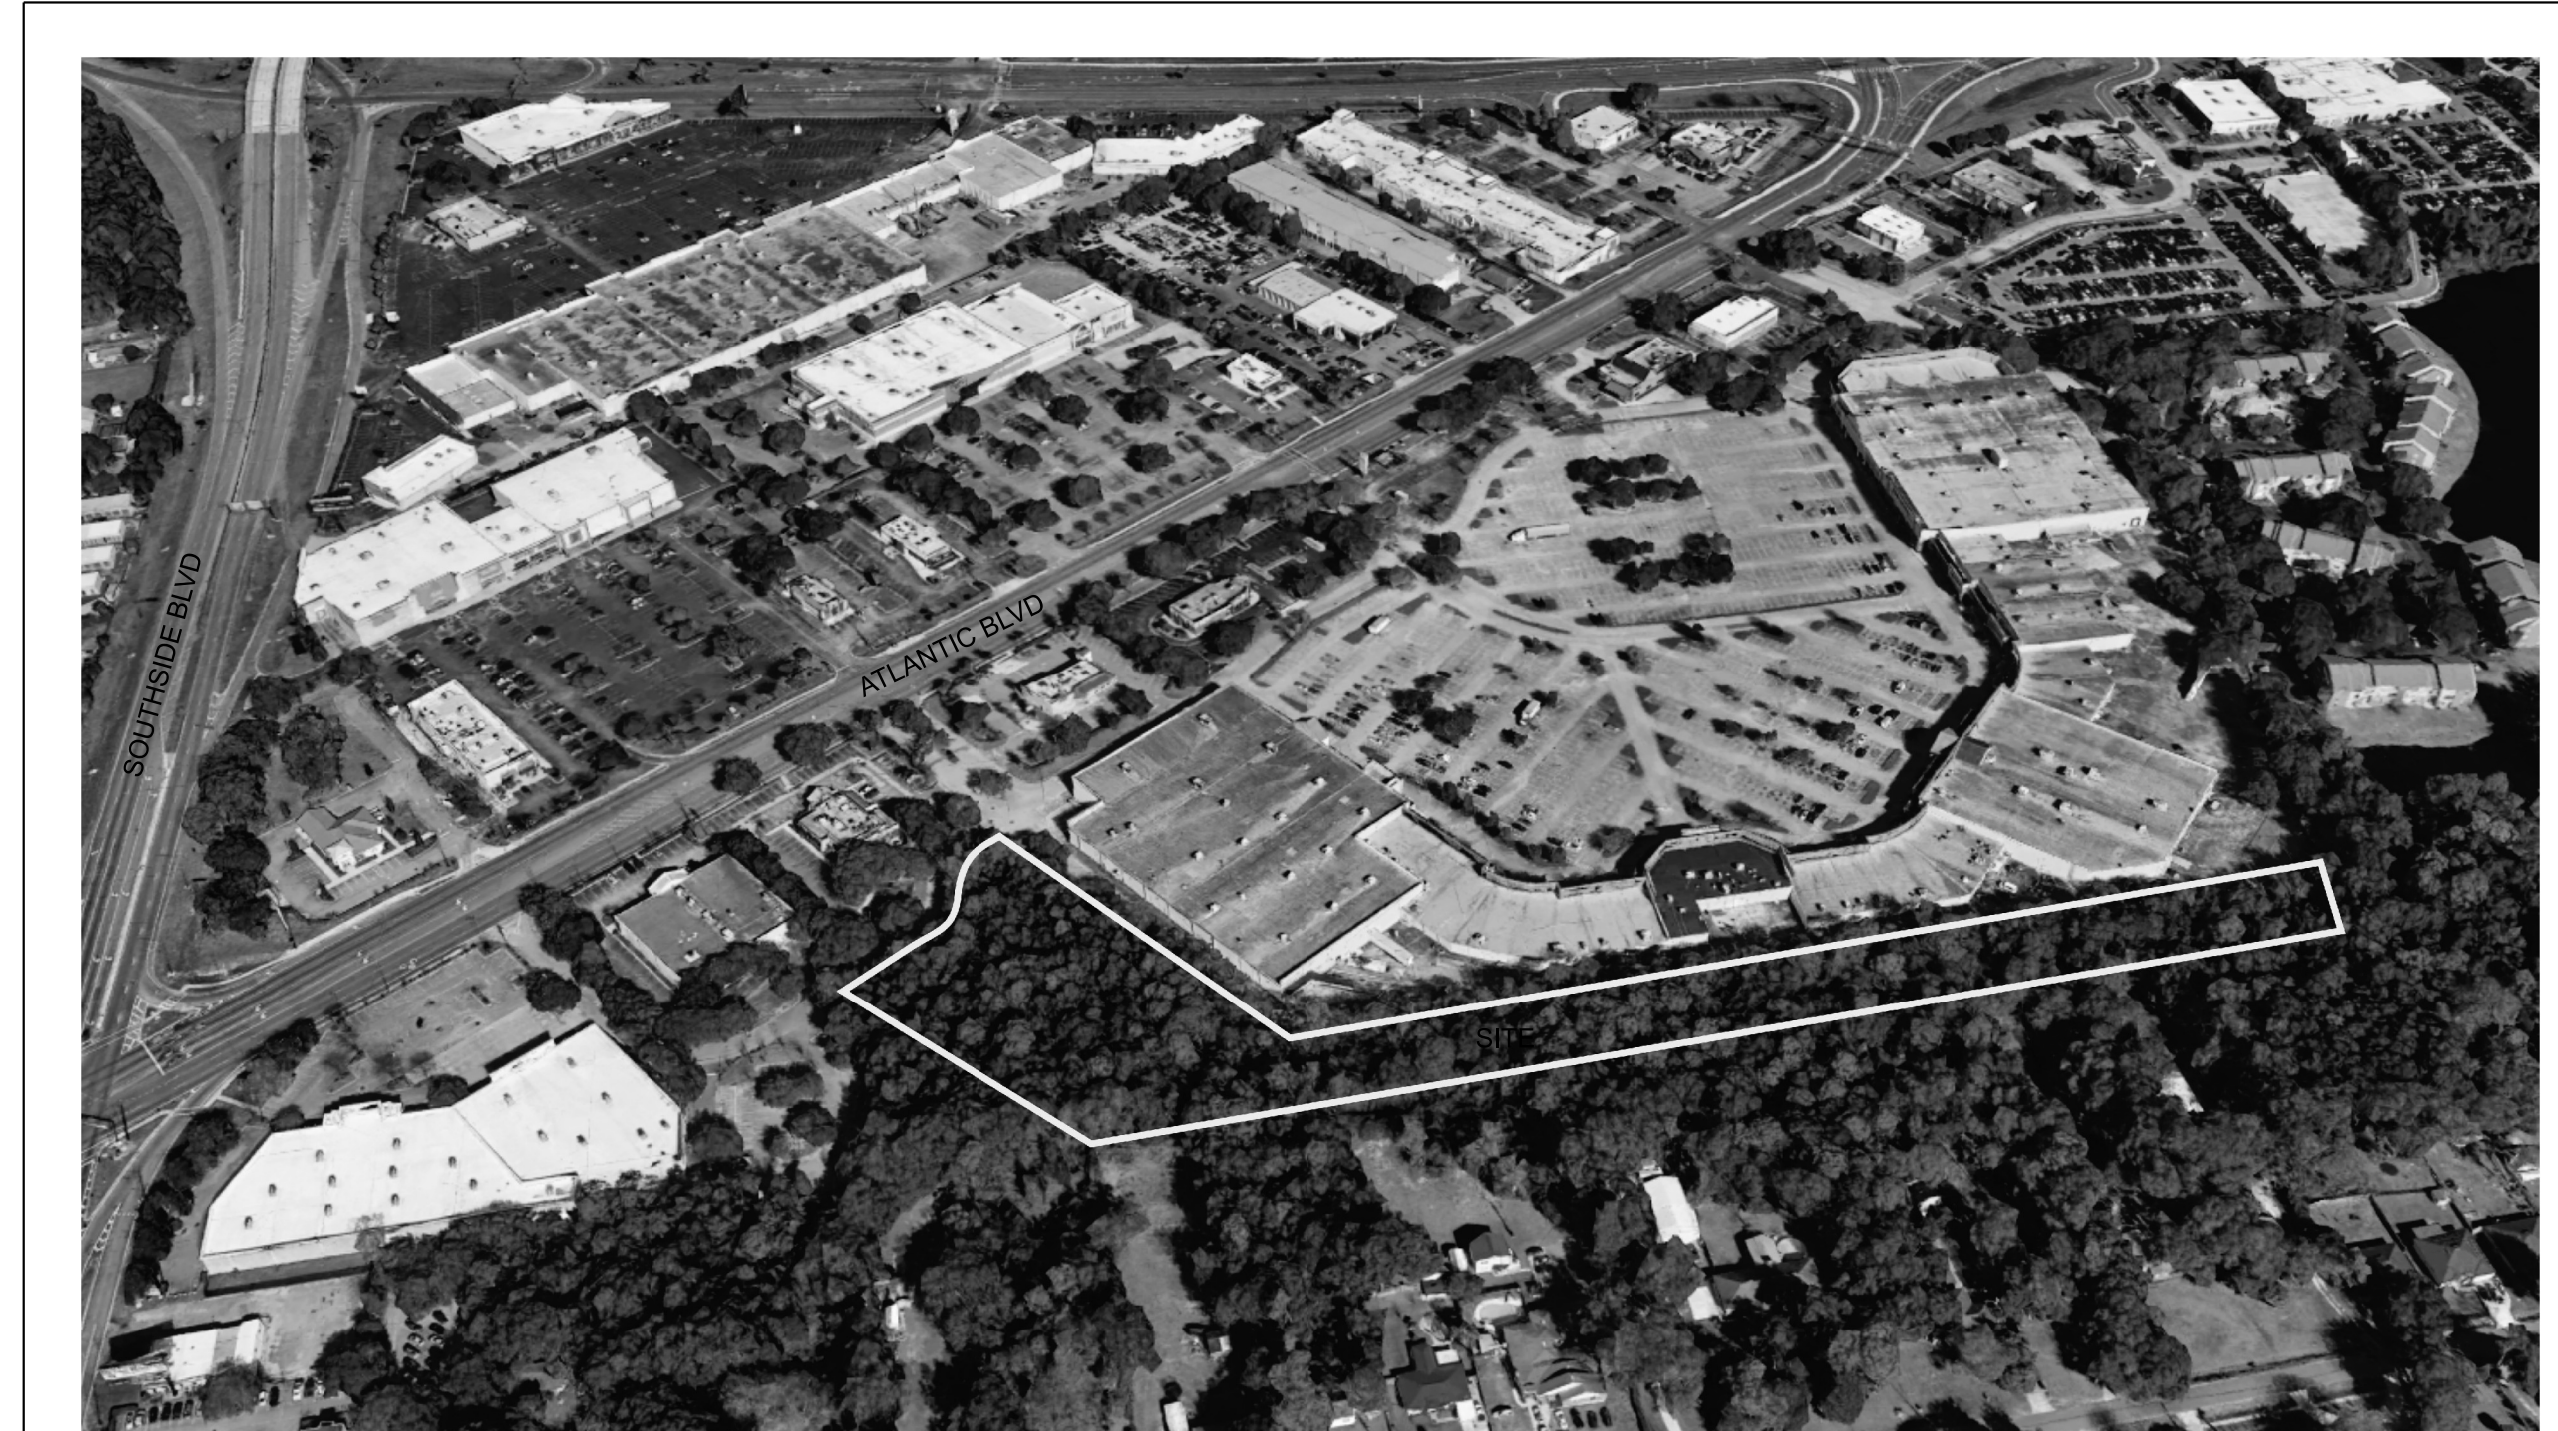


No.	Date	Description	Initials




Conceptual Site Plan

Beacon Point Boat and RV Storage

**Taylor & White, Inc.**  
 Civil Design & Consulting Engineers  
 9556 Historic Kings Road S., Suite 102  
 Jacksonville, Florida 32257  
 Tel: (904) 391-1900 Fax: (904) 346-3851  
 www.taylorandwhite.com

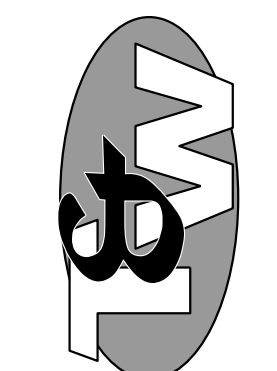

Scale: 1"=60'  
 Proj. Mgr: G. Taylor  
 Designer: T. Ringler  
 Drawn by: T. Ringler  
 Certificate of Auth: 7298

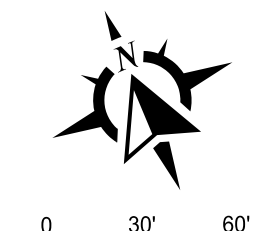

Project No.: 19320  
 Date: May 04, 2020  
 Sheet No.: SP-3

DO NOT SCALE THIS DRAWING - DIMENSIONS AND NOTES TAKE PREFERENCE