


7/5/24

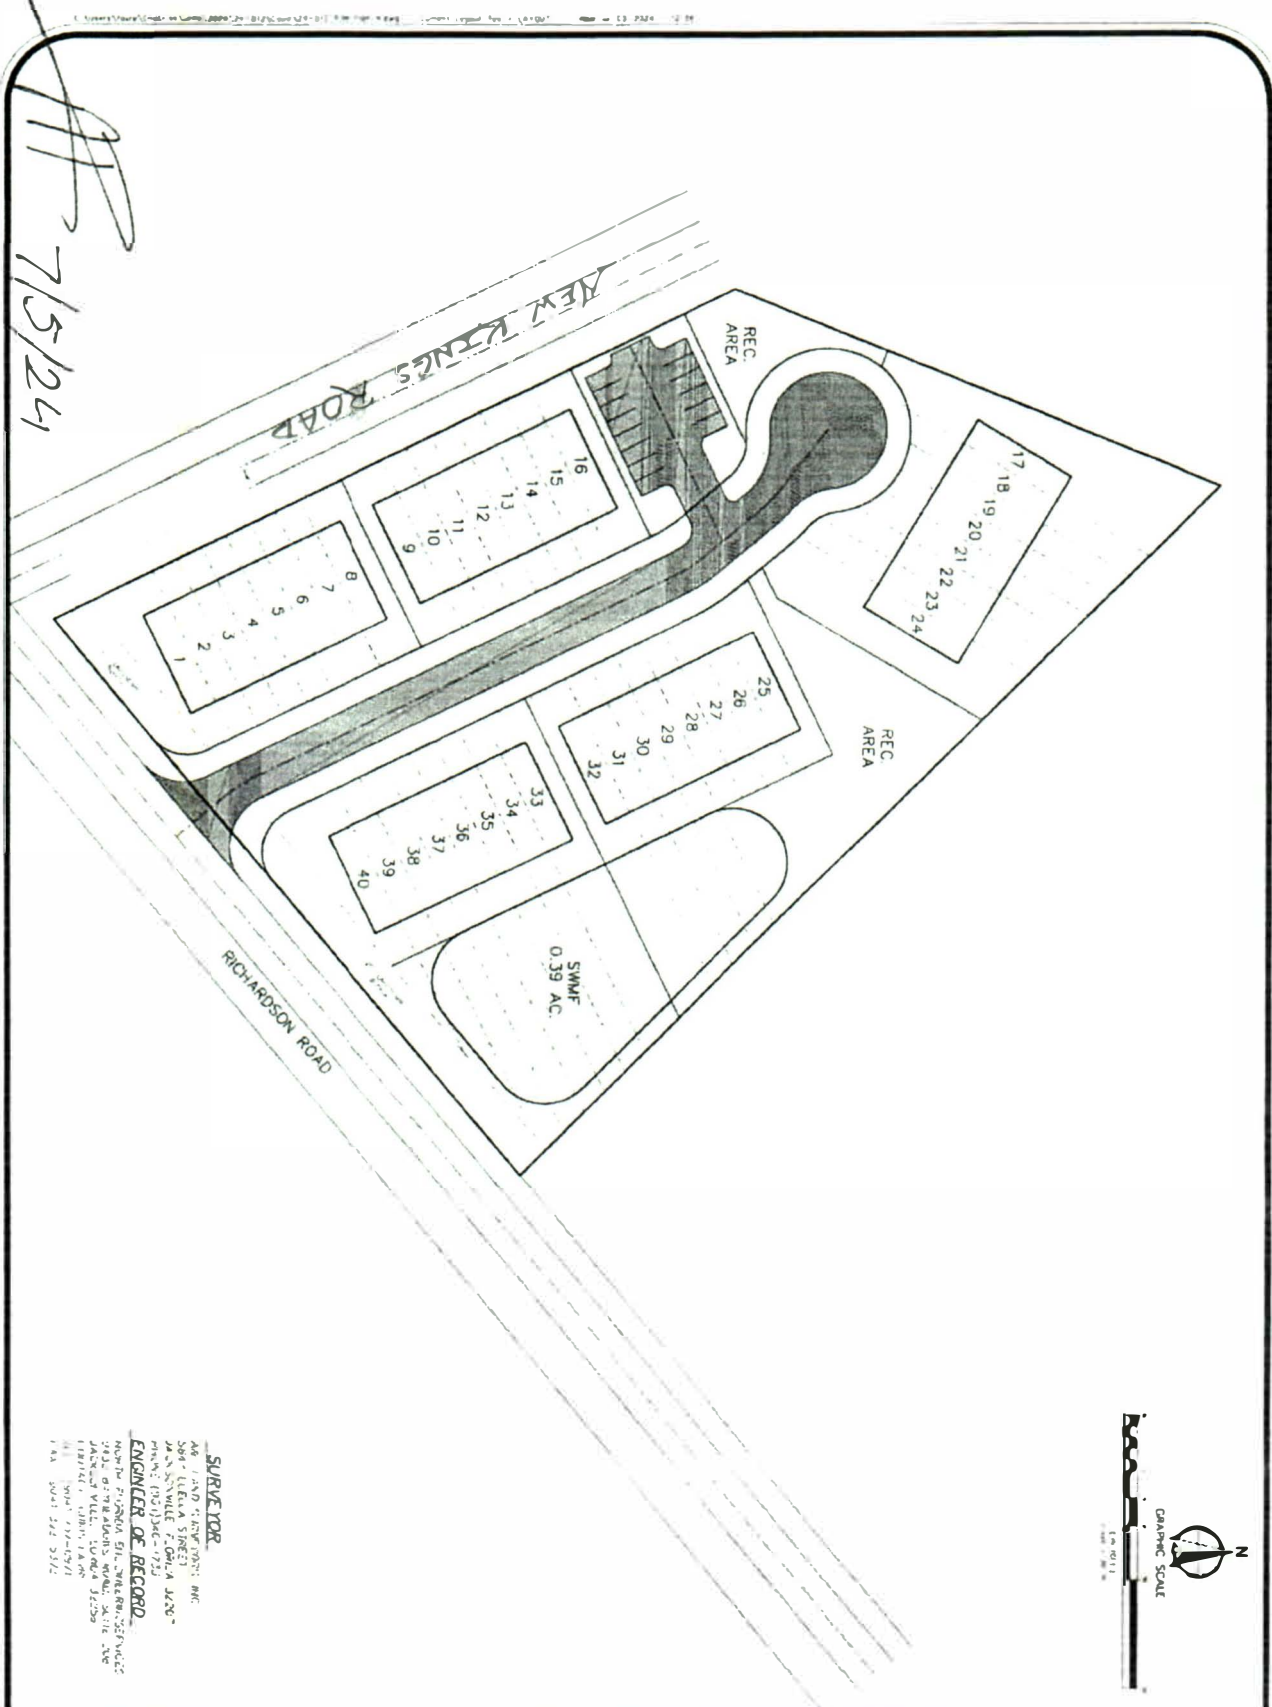

SURVEYOR
 AS LAND SURVEYORS, INC.
 584 LEEA STREET
 JAS. SWILLEY & GUYLA JENKINS
 PHONE: 704-1346-1722
ENGINEER OF RECORD
 NORTH FLORIDA ENGINEERING SERVICES
 1432 RICHARDSON ROAD, SUITE 200
 JACKSONVILLE, FLORIDA 32206
 PHONE: 904-771-9571
 FAX: 904-771-9572

<p>North Florida Engineering Services Inc. RESIDENTIAL AND COMMERCIAL DESIGN SPECIALTY 1432 Richardson Road, Suite 200 Jacksonville, FL 32206 Phone: 904-771-9571 Email: NFEI@nfeis.com</p>	<p>RICHARDSON ROAD TOWNHOMES</p> <p>SITE PLAN - 4</p>		<table border="1"> <tr><td> </td><td> </td><td> </td></tr> <tr><td> </td><td> </td><td> </td></tr> <tr><td> </td><td> </td><td> </td></tr> <tr><td> </td><td> </td><td> </td></tr> </table>												
<p>DATE: 07/15/24 SCALE: 1" = 30' SHEET NUMBER: 1</p>	<p>1</p>		<table border="1"> <tr><td> </td><td> </td><td> </td></tr> <tr><td> </td><td> </td><td> </td></tr> <tr><td> </td><td> </td><td> </td></tr> <tr><td> </td><td> </td><td> </td></tr> </table>												

December 19, 2024