

- SITE SUMMARY**
1. **DESIGNER:**  
DOMINION ENGINEERING GROUP, INC.  
3400 KORN RD  
JACKSONVILLE, FLORIDA 32257  
PHONE: 904-854-4500
  2. **OWNER:**  
DOMINION ENGINEERING GROUP  
4348 SOUTHPOINT BLVD, SUITE 201  
JACKSONVILLE, FLORIDA 32216  
PHONE: 904-854-4500
  3. **SUBRECORD:**  
ELW SURVEYING & MAPPING, INC.  
14175 OLD SAINT AUGUSTINE ROAD  
JACKSONVILLE, FLORIDA 32258  
PHONE: 904-942-9930
  4. **EXISTING VEGETATION:**  
WOODS
  5. **ZONING/DISTRICT:**  
RUD

MAXIMUM LOT COVERAGE: 65%  
MAXIMUM HEIGHT OF BUILDING: 35'

PAGE 1 OF 1



**MDP1**  
SHEET NO. 1 OF 1

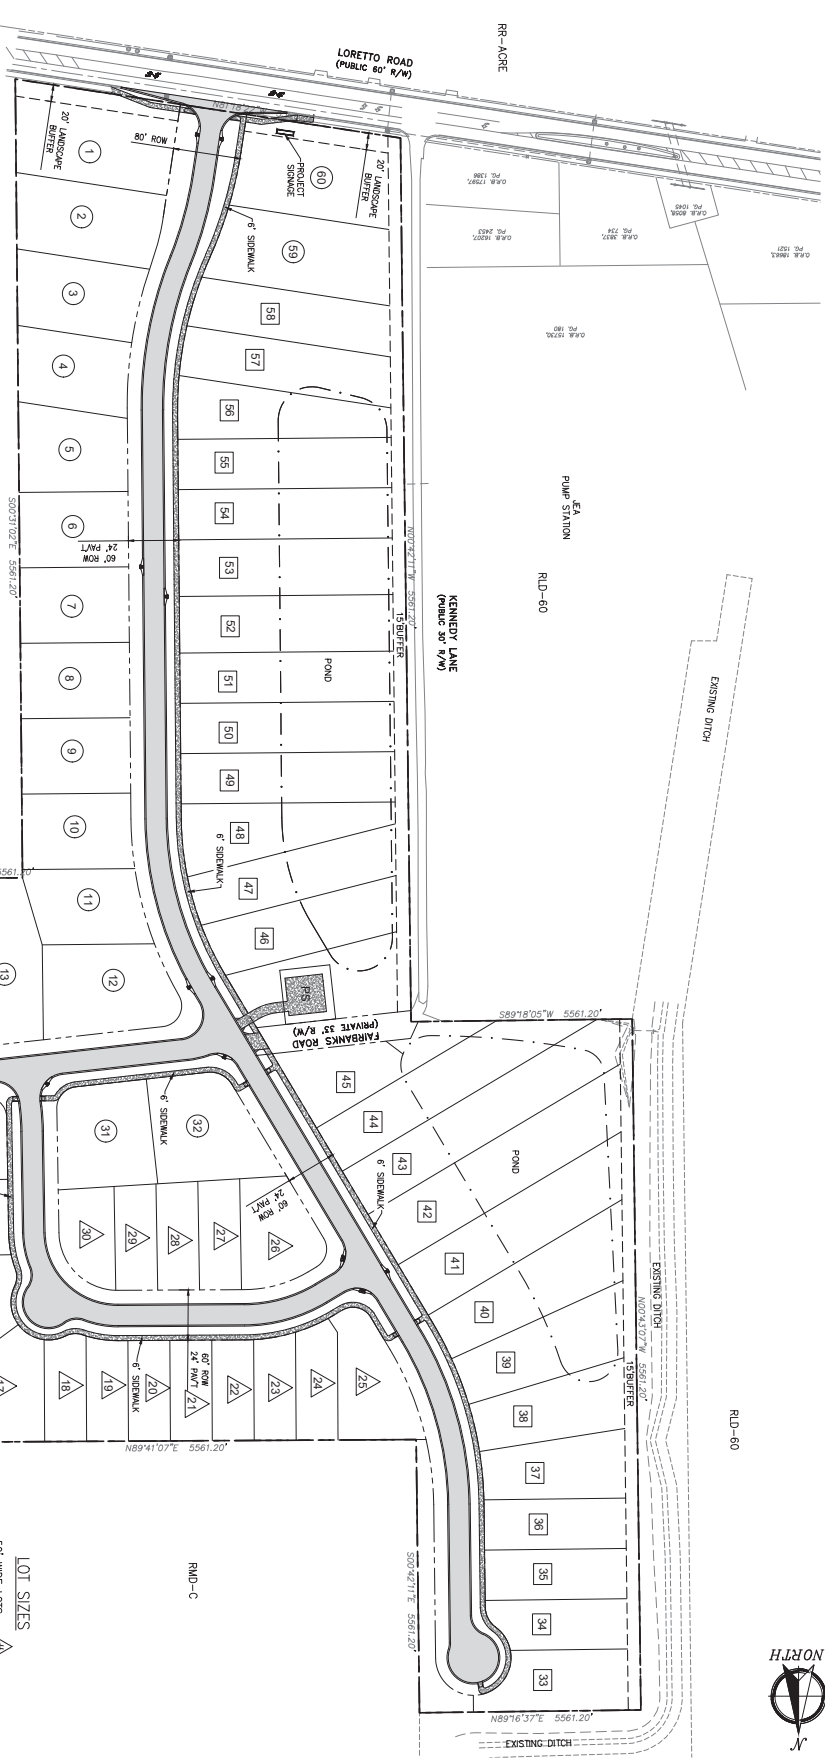


EXHIBIT E

NOTE: THIS IS A CONCEPTUAL SITE PLAN. LOT LINES, SIZES, ROADWAY LAYOUTS, RIGHT OF WAY AND STORM WATER PONDS MAY BE CHANGED BY THE ENGINEER TO COMPLY WITH ALL APPLICABLE AGENCY REQUIREMENTS AND AS SITE PLANNING REQUIRES.

**LOT SIZES**

50' WIDE LOTS - #	▲
60' WIDE LOTS - #	■
90' WIDE LOTS - #	■



LORETTO LANDING  
FOR  
SOUTHBELT PARK, LTD  
MASTER DEVELOPMENT PLAN

**DOMINION ENGINEERING GROUP, INC.**  
PLANNERS AND ENGINEERS  
4348 SOUTHPOINT BLVD, SUITE 201, JACKSONVILLE, FLORIDA 32216  
TEL: 904-854-4500 C.A. NUMBER: 26821 FAX 904-854-4505  
www.dom-eng.com