


LEGEND

	STOP SIGN (R1-1)
--	------------------

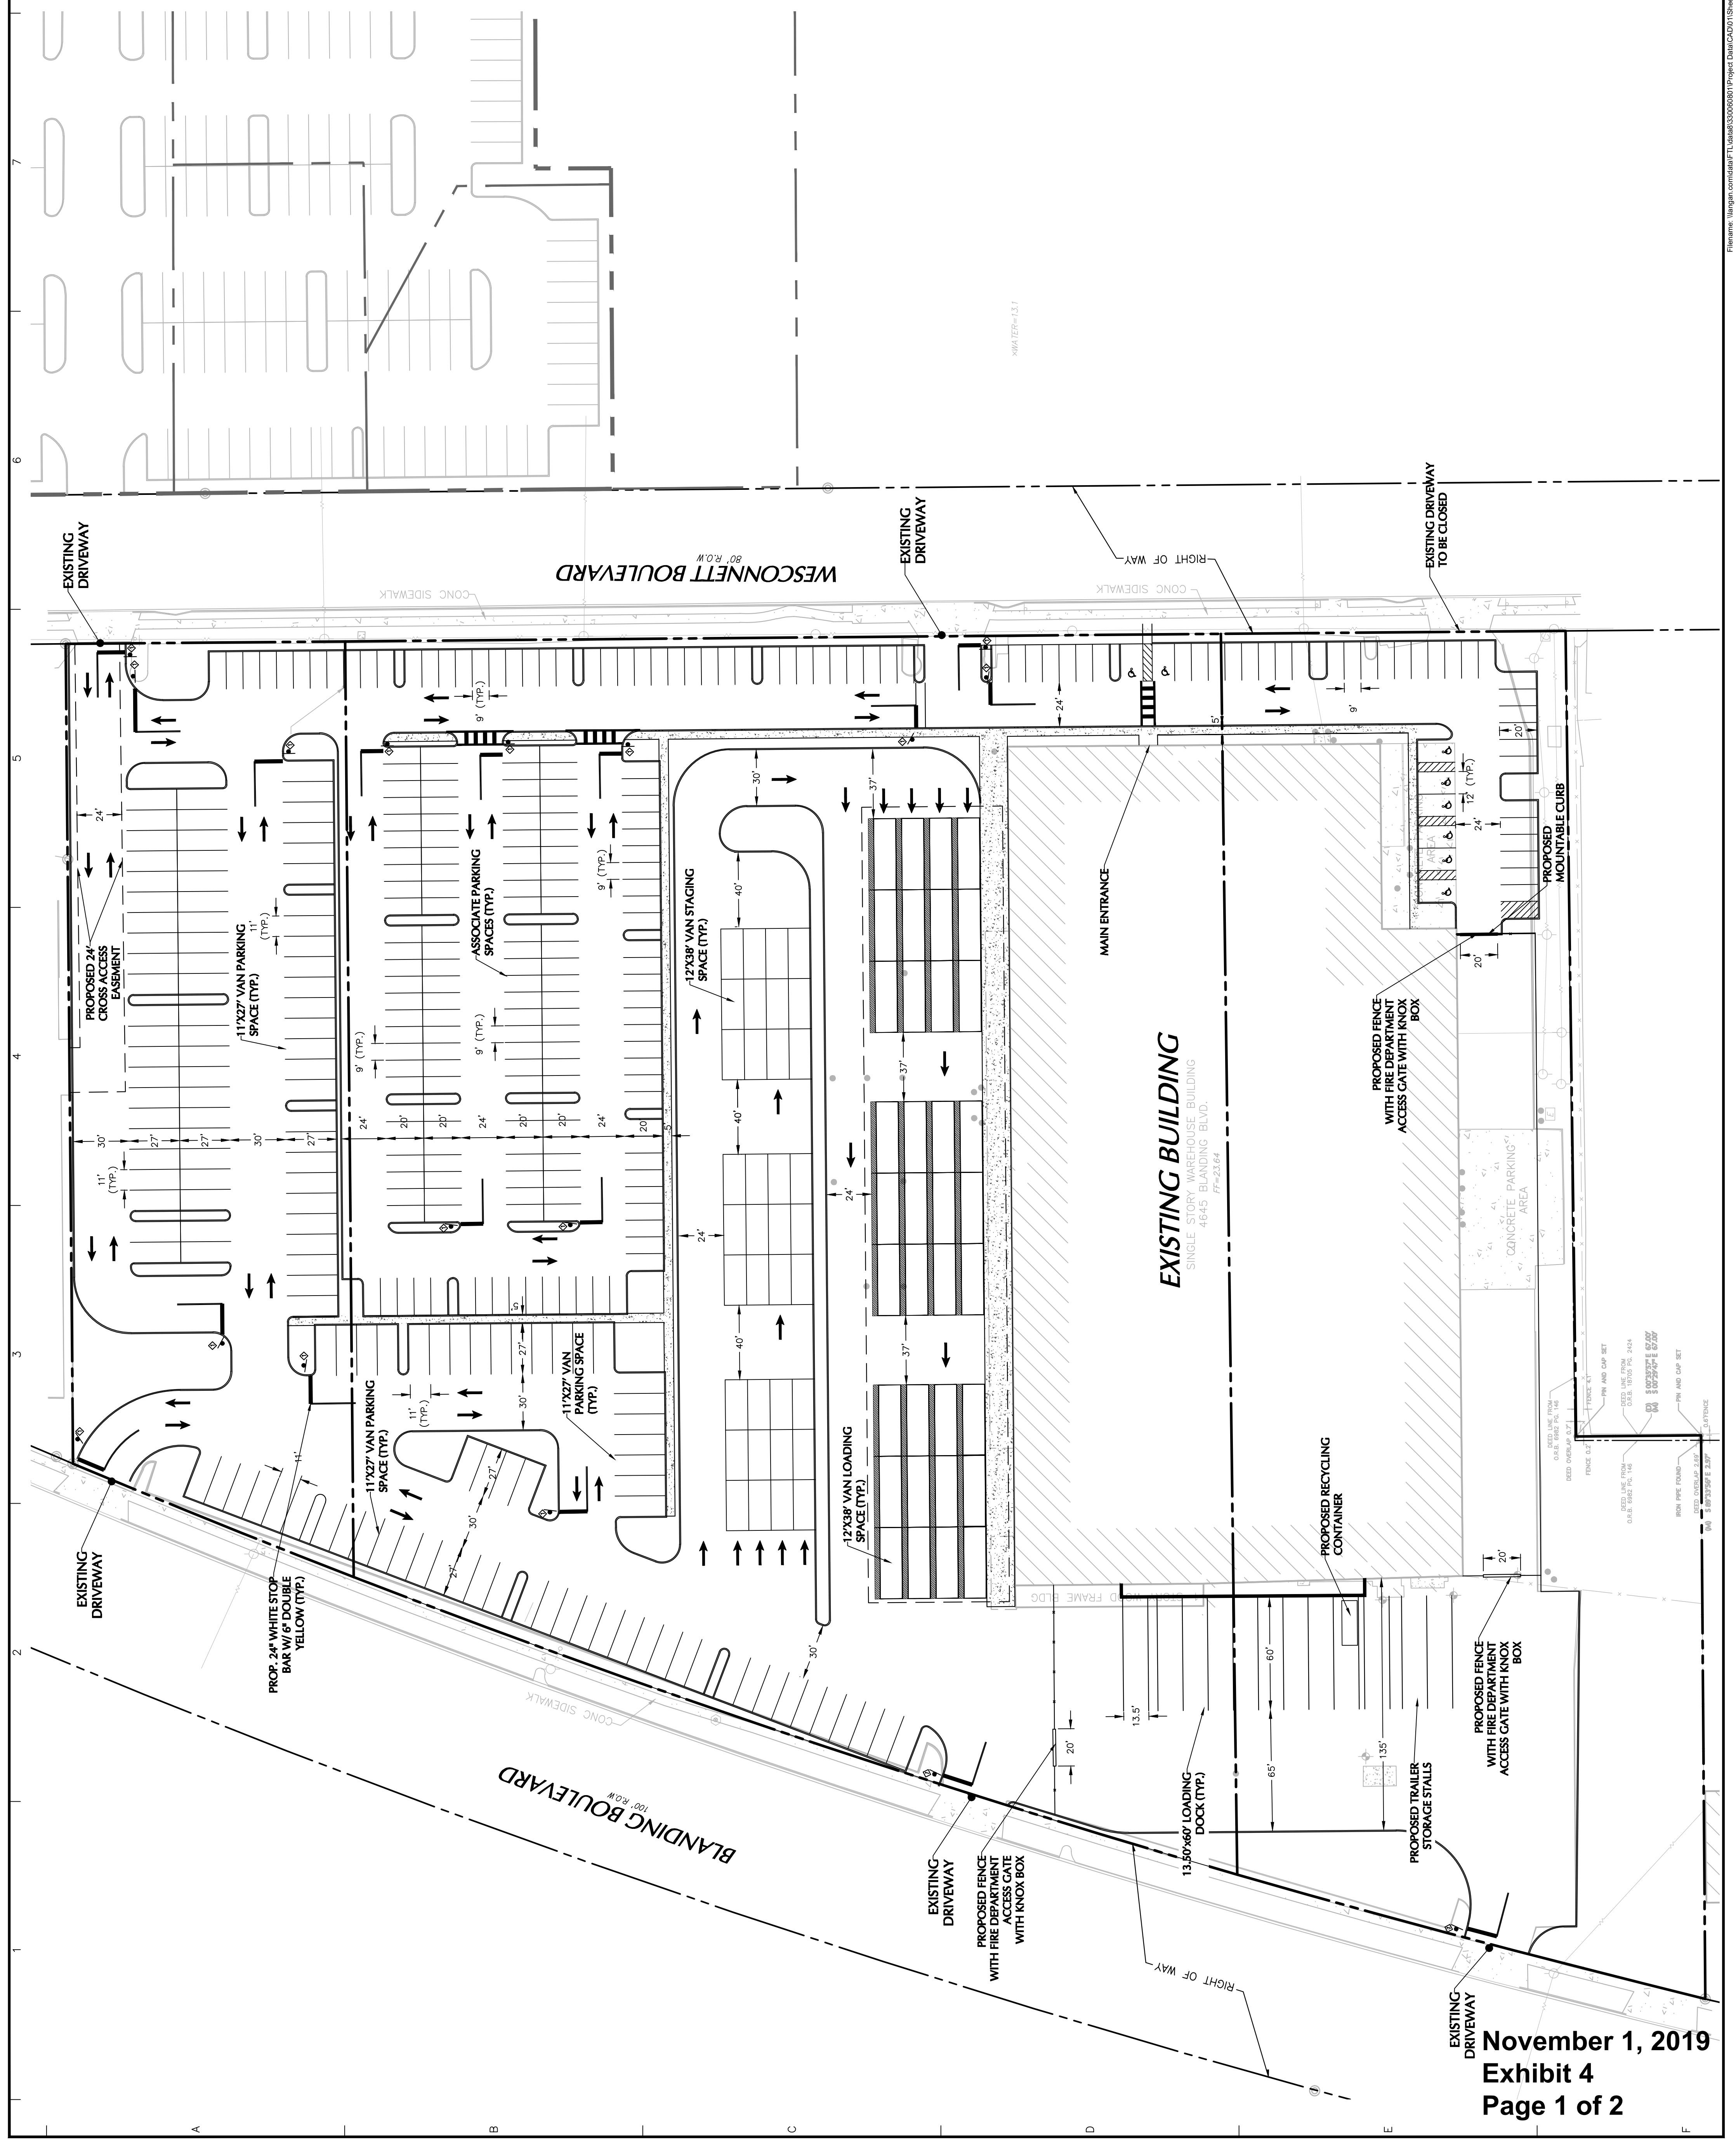

Date	Description	No.
REVISIONS		
SIGNATURE: ERIC SCHWARZ DATE SIGNED: 11/01/2019		
PROFESSIONAL ENGINEER FL Lic. No. 62196		
LANGAN		
Langan Engineering and Environmental Services, Inc. 110 East Broward Boulevard, Suite 1500 Fort Lauderdale, FL 33301		
Project: T: 954.320.2100 F: 954.320.2101 www.langan.com FL CERTIFICATE OF AUTHORIZATION No. 00066611BR17A28398		
Drawing Title: PHASE I SITE PLAN		
Drawing No. CS101		
Project: DJX2 4645 BLANDING BLVD. ORANGE PARK FLORIDA		
Project No.	330060801	Drawing No.
Date	11/01/2019	Drawn By
		MIBCUCU
		Checked By
		MPC