

\*NOTE: FOR THE SCALE TO BE CORRECT SHEET MUST BE PRINTED ON 11" X 17"

NOTES:

SITE PLAN


**ADDRESS:**  
730 MANDALAY RD  
JACKSONVILLE, FL 32216

PARCEL ID: 138625 0000

LOT AREA: 4.5 ACRES

PLOT SIZE: 11" X 17"

DRAWING SCALE: 1"=60'

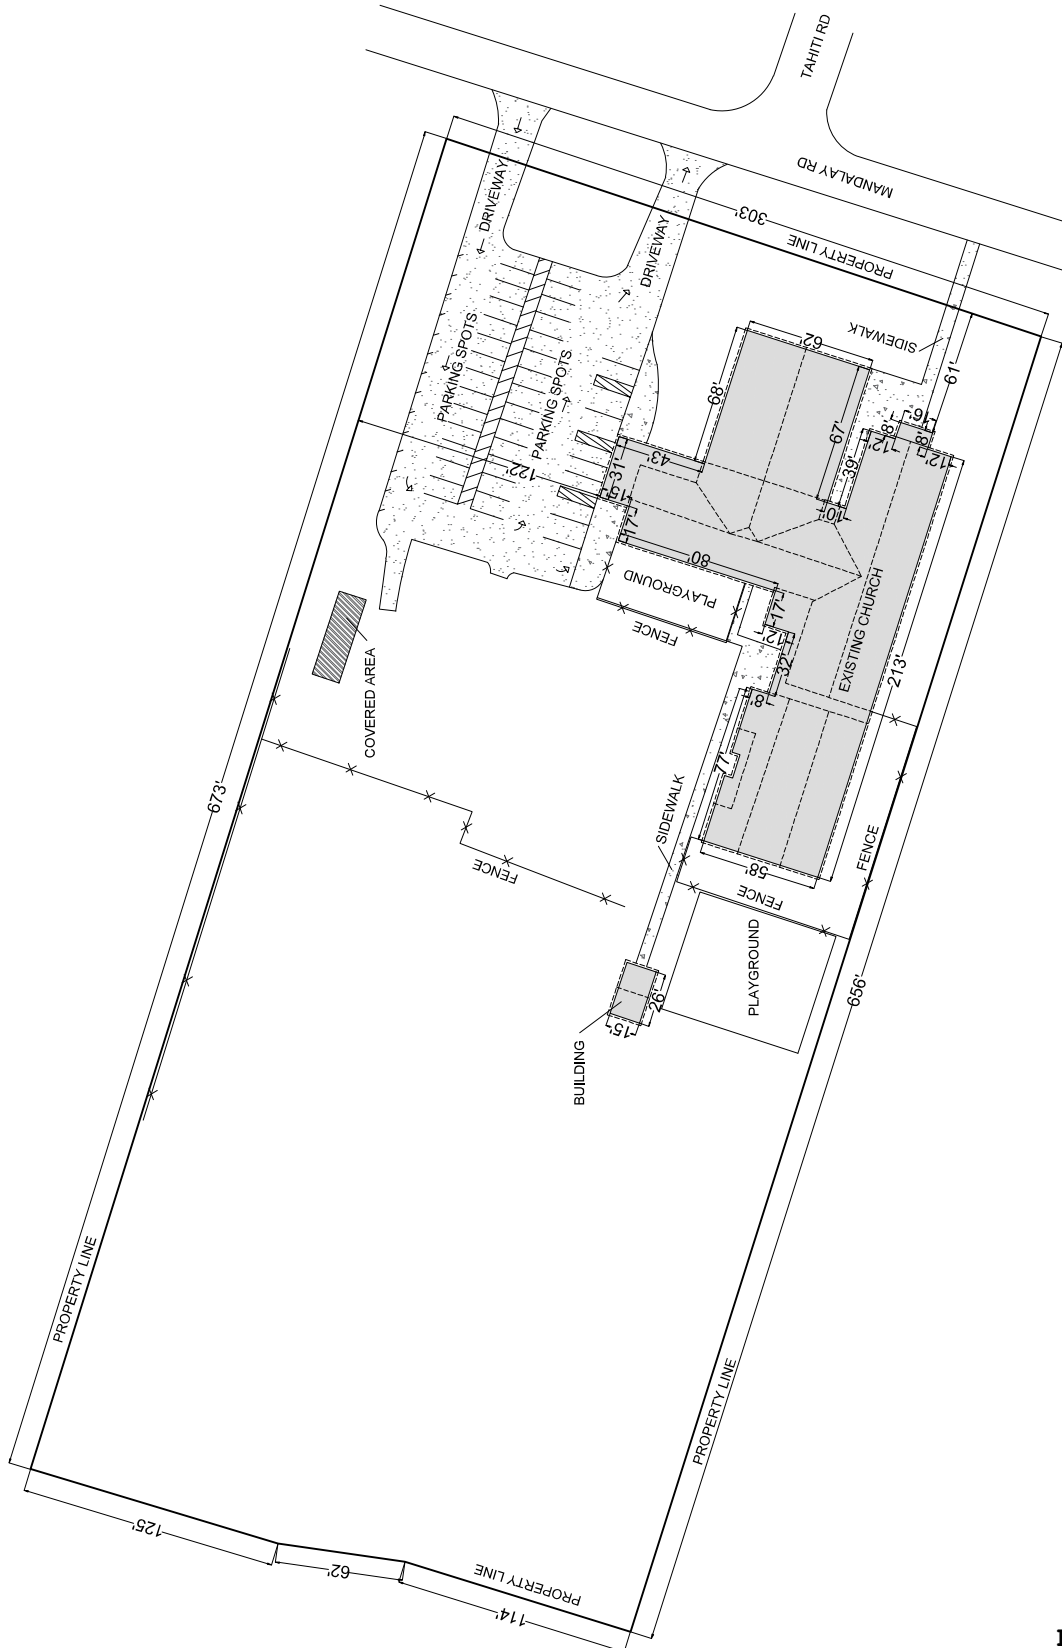

May 10, 2023