
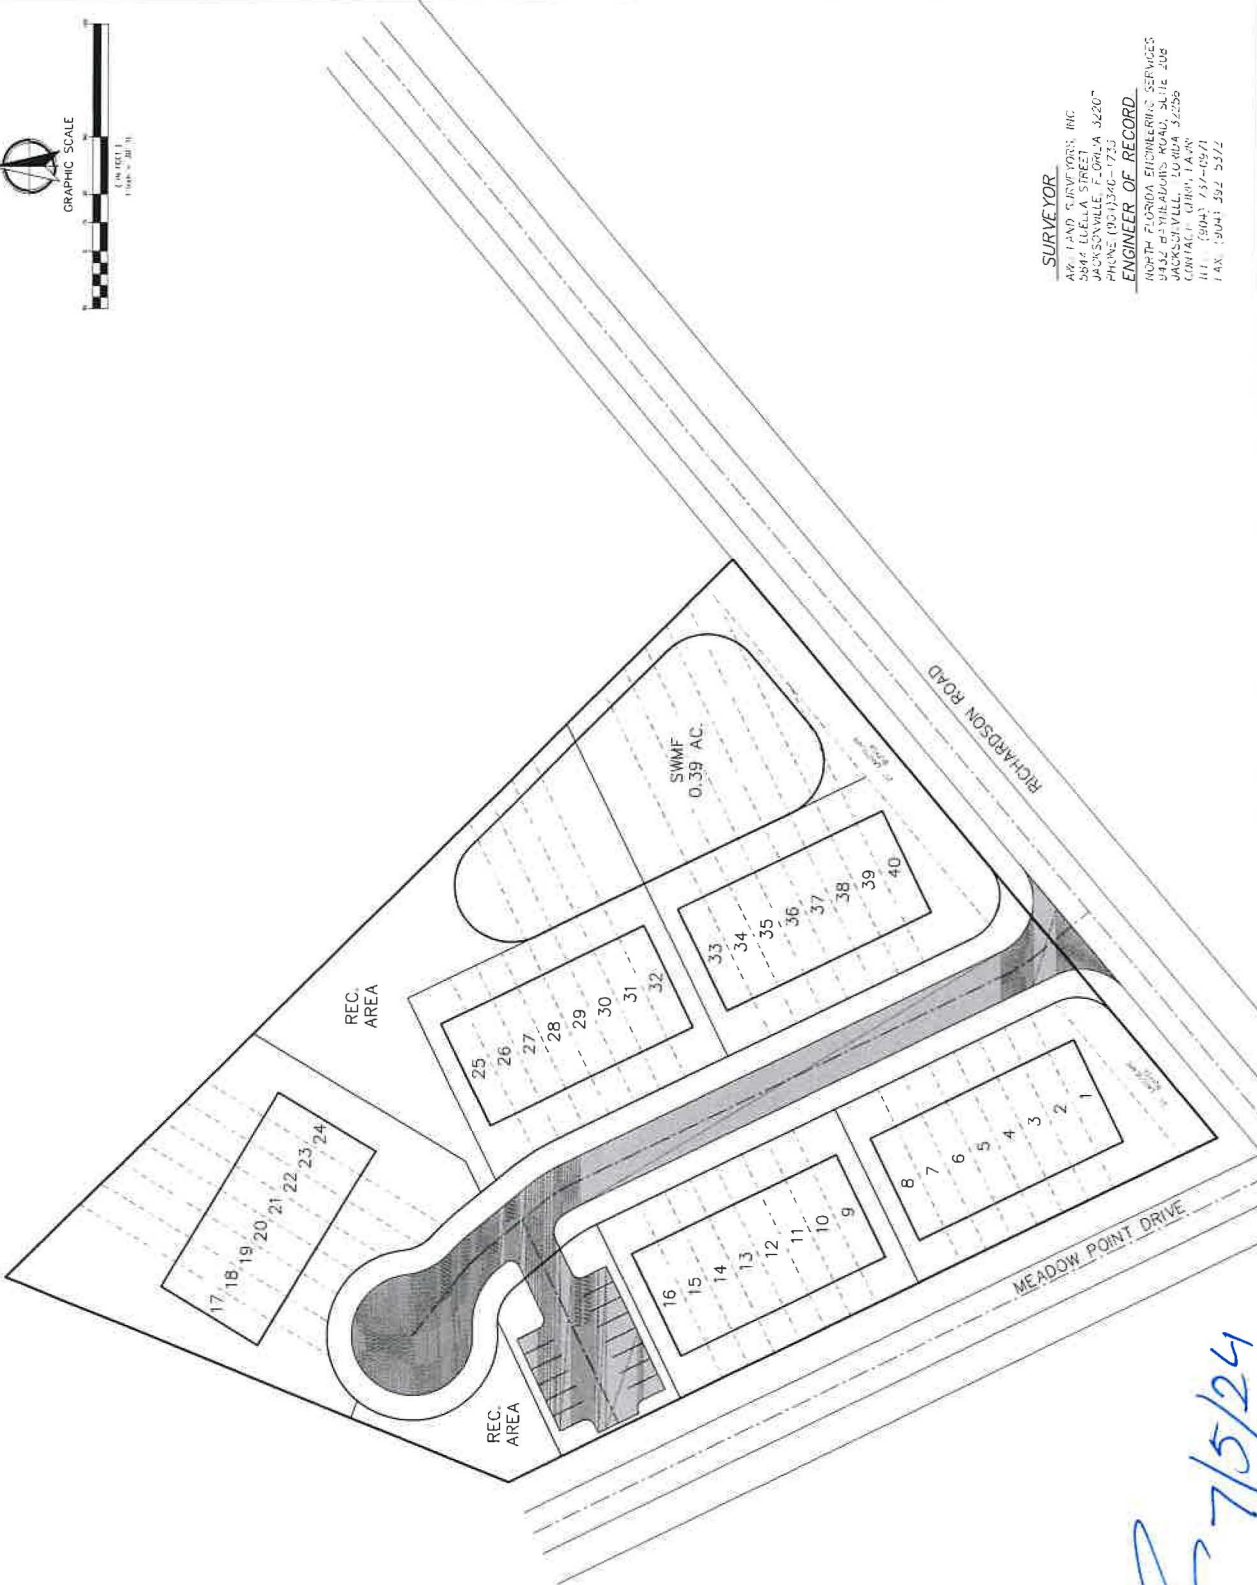


**RICHARDSON ROAD  
TOWNHOMES**  
SITE PLAN - 4

North Florida Engineering  
Services Inc.  
8300 WOOD AND GENERAL BLDG. #100  
5110 W. UNIVERSITY BLVD.  
SUITE 100  
JACKSONVILLE, FL 32216  
PHONE (904) 346-7200  
FAX (904) 346-7201

DATE: 07/15/24  
SCALE: 1" = 30'  
SHEET NUMBER: 1

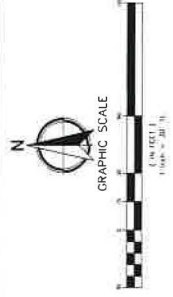

**SURVEYOR**  
A/E: LAND SURVEYORS, INC.  
5804 LUELLA STREET  
JACKSONVILLE, FL 32207  
PHONE (904) 346-7200

**ENGINEER OF RECORD**  
NORTH FLORIDA ENGINEERING SERVICES  
9432 B-STILABOIS ROAD, SUITE 208  
JACKSONVILLE, FLORIDA 32256  
PHONE (904) 346-7200  
FAX (904) 346-7201

*AF* 7/5/24