



ATLANTIC COAST MARINE
13748 ATLANTIC BLVD., JACKSONVILLE, FL
PRELIMINARY SITE PLAN

WILLIAM E. (ED) TULLY III, INC.
Consulting Civil Engineer, FL Reg. P.E. # 36191
10625 Quail Ridge Drive - Ponte Vedra, FL 32081
Certificate of Authorization # 4576
Fiduciary limited to 5/20/20

NO.	DATE	BY	REVISIONS



Date: 08-28-2020
Scale: 1"=20'
Drawn: WES
Checked By: WET
Job: 20-014
Sheet: P1

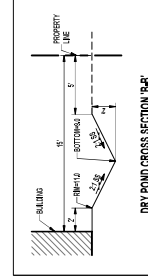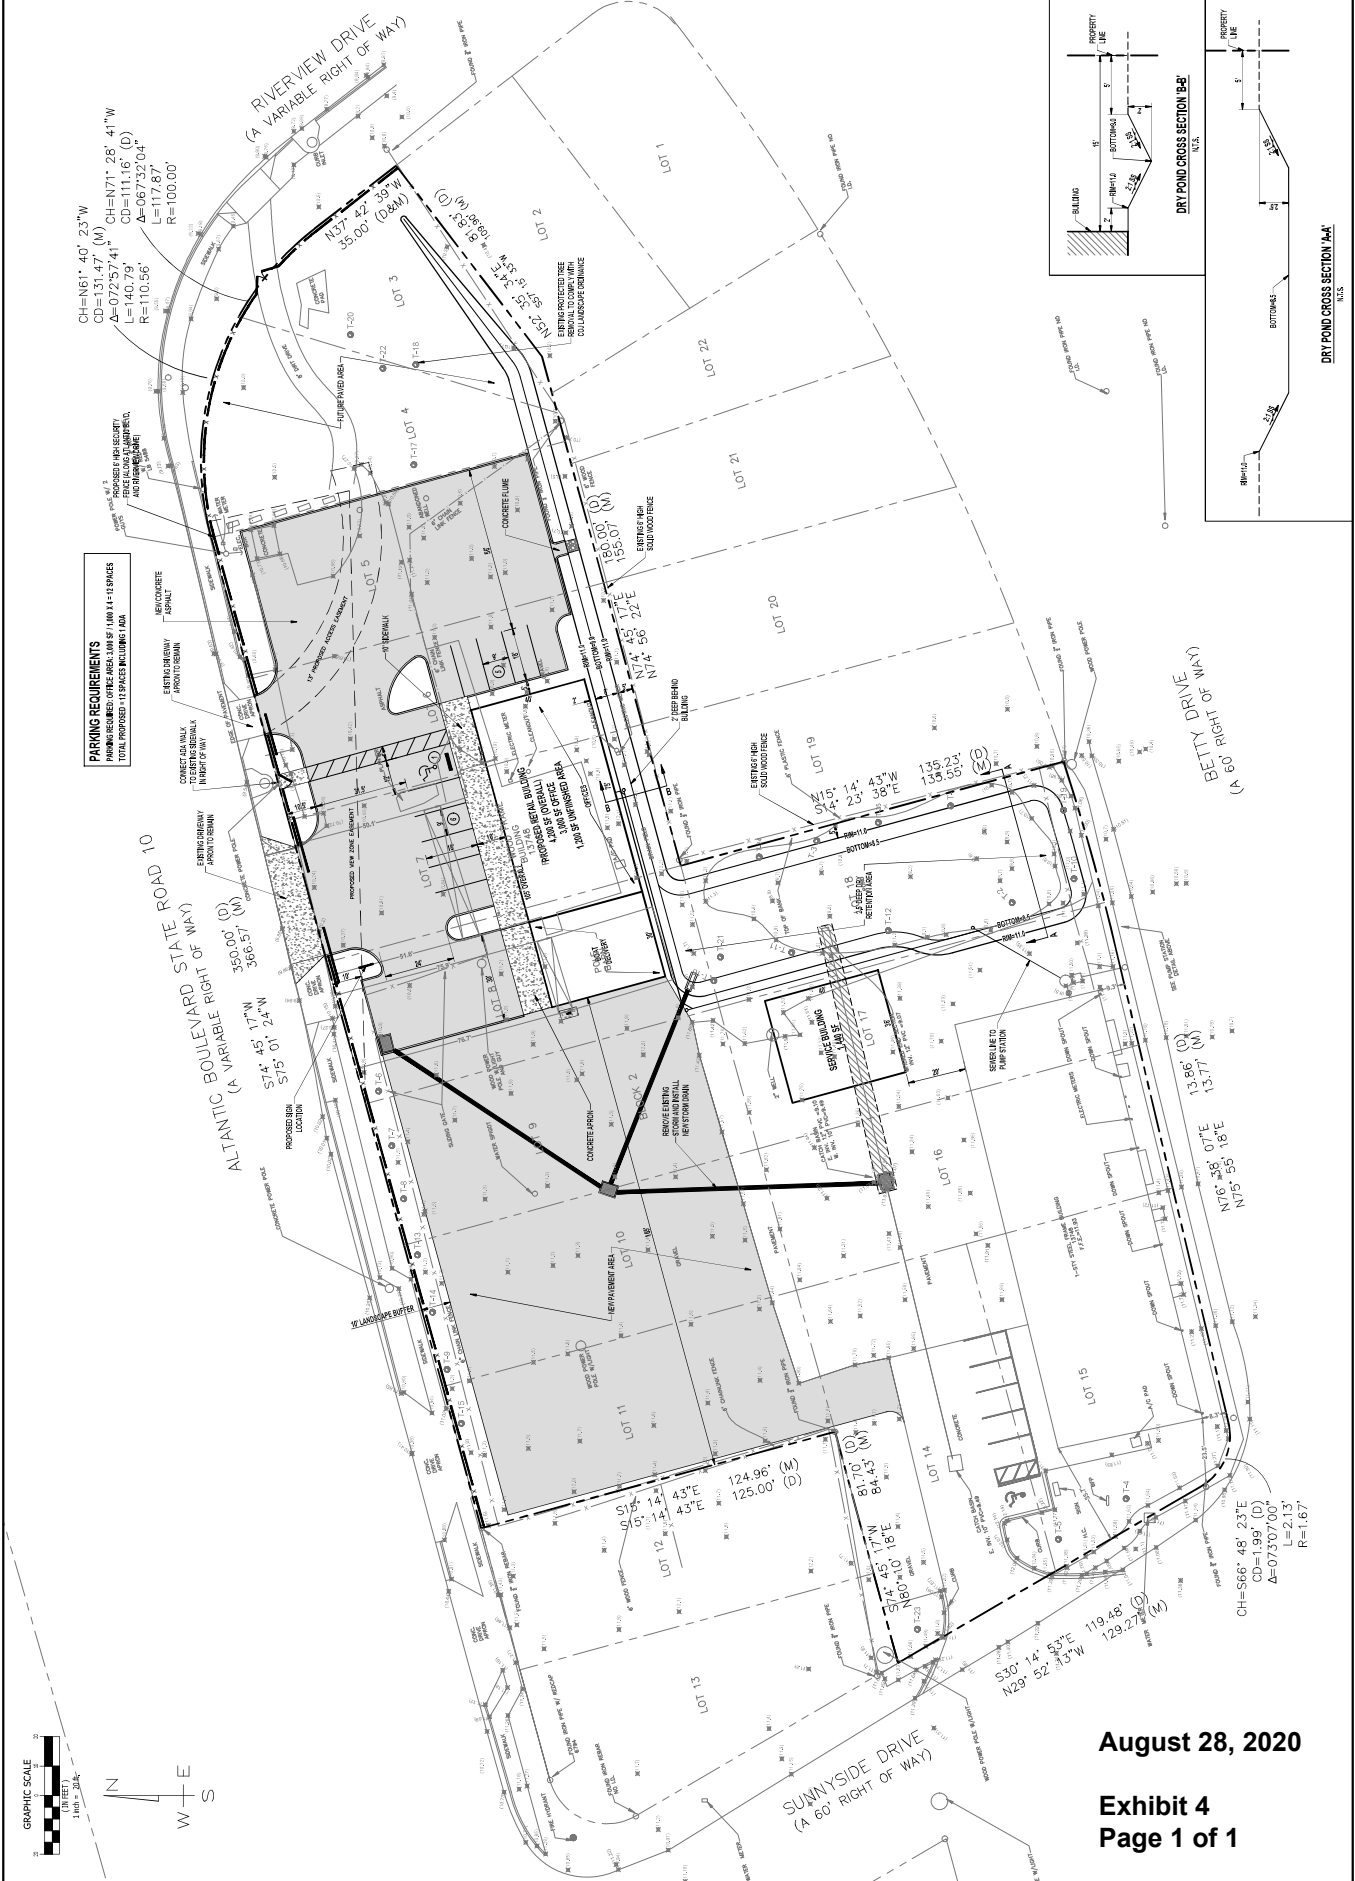

August 28, 2020

Exhibit 4
Page 1 of 1