


NOTE. THIS PLAN IS CONCEPTUAL IN NATURE. LOT LINES, LOT SIZES, ROADWAY NETWORK, RIGHT-OF-WAYS, STORM WATER PONDS AND SIGNAGE MAY BE ADJUSTED FOR ENGINEERING, GEOMETRY AND ANY GOVERNMENTAL AGENCY REQUIREMENTS AND AS SITE PLANNING REQUIRES.

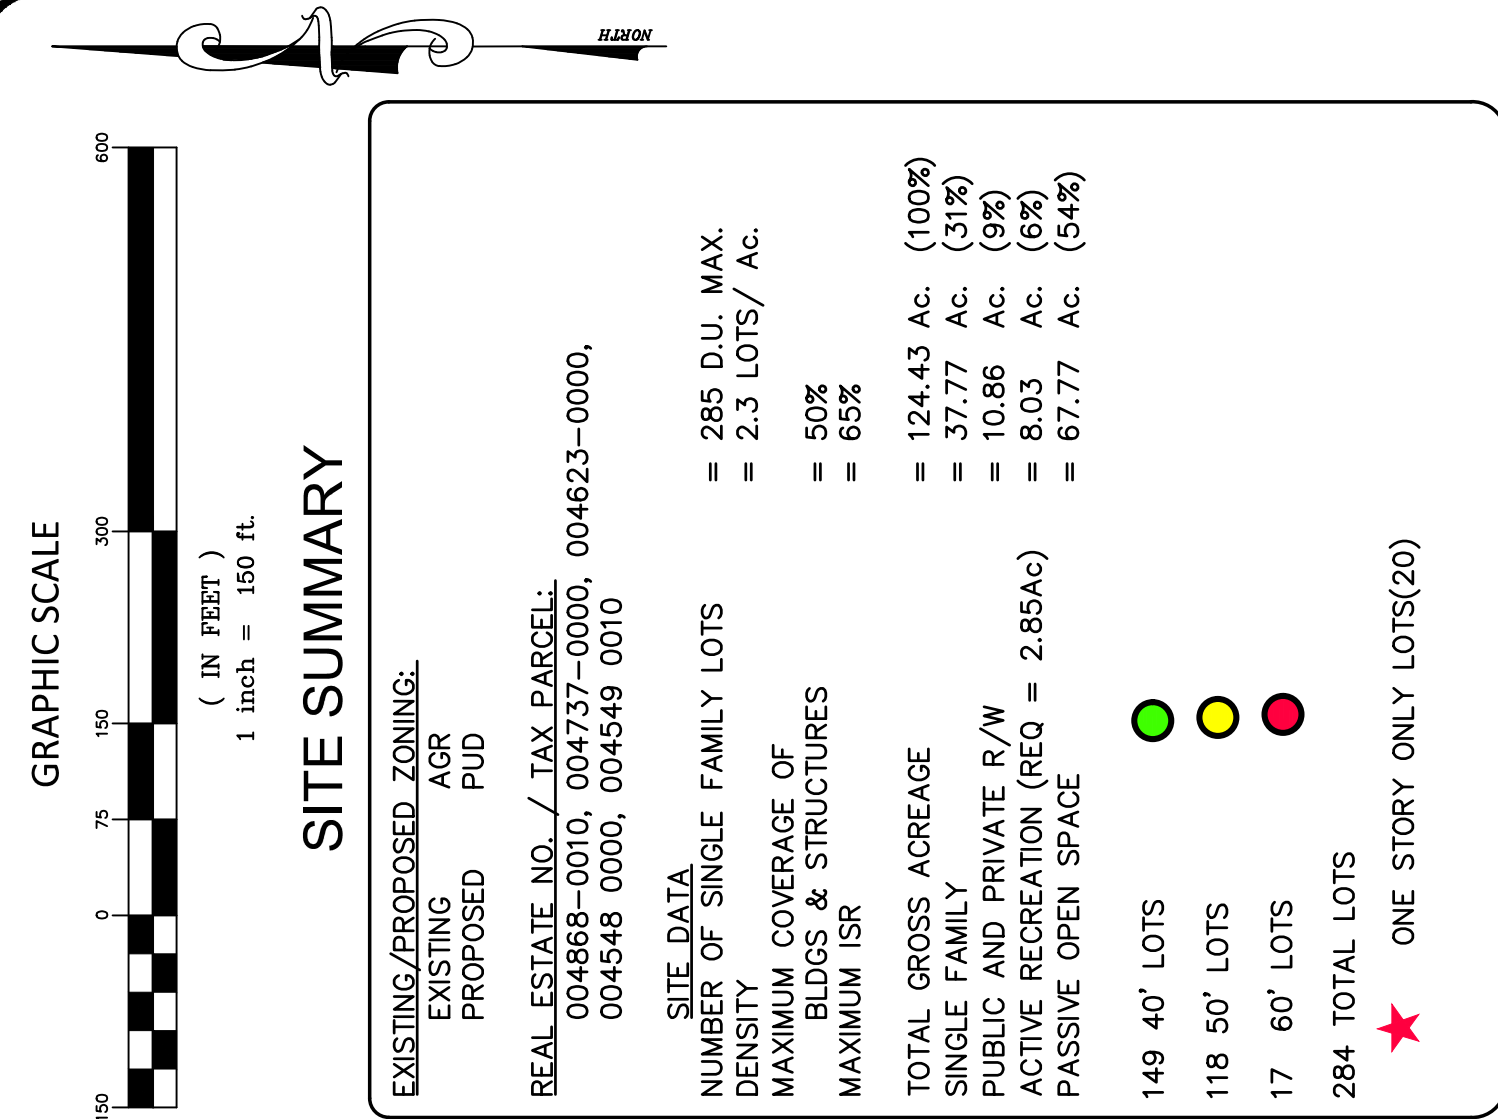

Dunn & Associates, Inc.
 A Live Oak Engineering, Inc. Company

CIVIL ENGINEERS / LAND PLANNERS
 8647 Boylne Road, Suite 200
 Jacksonville, Florida 32236
 Phone: (904)363-8916 Fax: (904)363-8917
www.dunngem.com

COMMONWEALTH AVENUE
FOR:
Land Partners of FL, LLC
DUVAL COUNTY, FLORIDA
COLOR SITE PLAN

Sheet No. 1 of 1

CSP-5

DWG. NO.

Revised Exhibit 4
Page 1 of 1