

DATE:	01/13/2022
JOB NO.:	21019
DESCRIPTION:	
MARK:	
REVISION DATE:	
REVISION:	




JACKSONVILLE CLASSICAL
ACADEMY EAST
VESTCOR
5900 Fort Caroline Road Jacksonville Florida 32277

PROPOSED MODULAR
SITE PLAN
100% PERMIT SUBMITTAL

SHEET ID:
AS102

- IMPORTANT PROJECT INFORMATION**
1. THIS PLAN IS THE PROPERTY OF POH GROUP AND IS TO BE USED ONLY FOR THE PROJECT AND SITE SPECIFICALLY IDENTIFIED HEREIN. IT IS NOT TO BE REPRODUCED, COPIED, OR TRANSMITTED IN ANY FORM OR BY ANY MEANS, ELECTRONIC OR MECHANICAL, INCLUDING PHOTOCOPYING, RECORDING, OR BY ANY INFORMATION STORAGE AND RETRIEVAL SYSTEM, WITHOUT THE WRITTEN PERMISSION OF POH GROUP.
 2. COORDINATE WITH LANDSCAPE ARCHITECT, ELECTRICAL ENGINEER, MECHANICAL ENGINEER, PLUMBING ENGINEER, AND OTHER PROFESSIONALS AS NECESSARY FOR THE PROJECT.
 3. ALL DIMENSIONS ARE IN FEET AND INCHES. DIMENSIONS IN PARENTHESES INDICATE TYPICAL DIMENSIONS. DIMENSIONS IN BRACKETS INDICATE DIMENSIONS TO FACE UNLESS OTHERWISE NOTED.

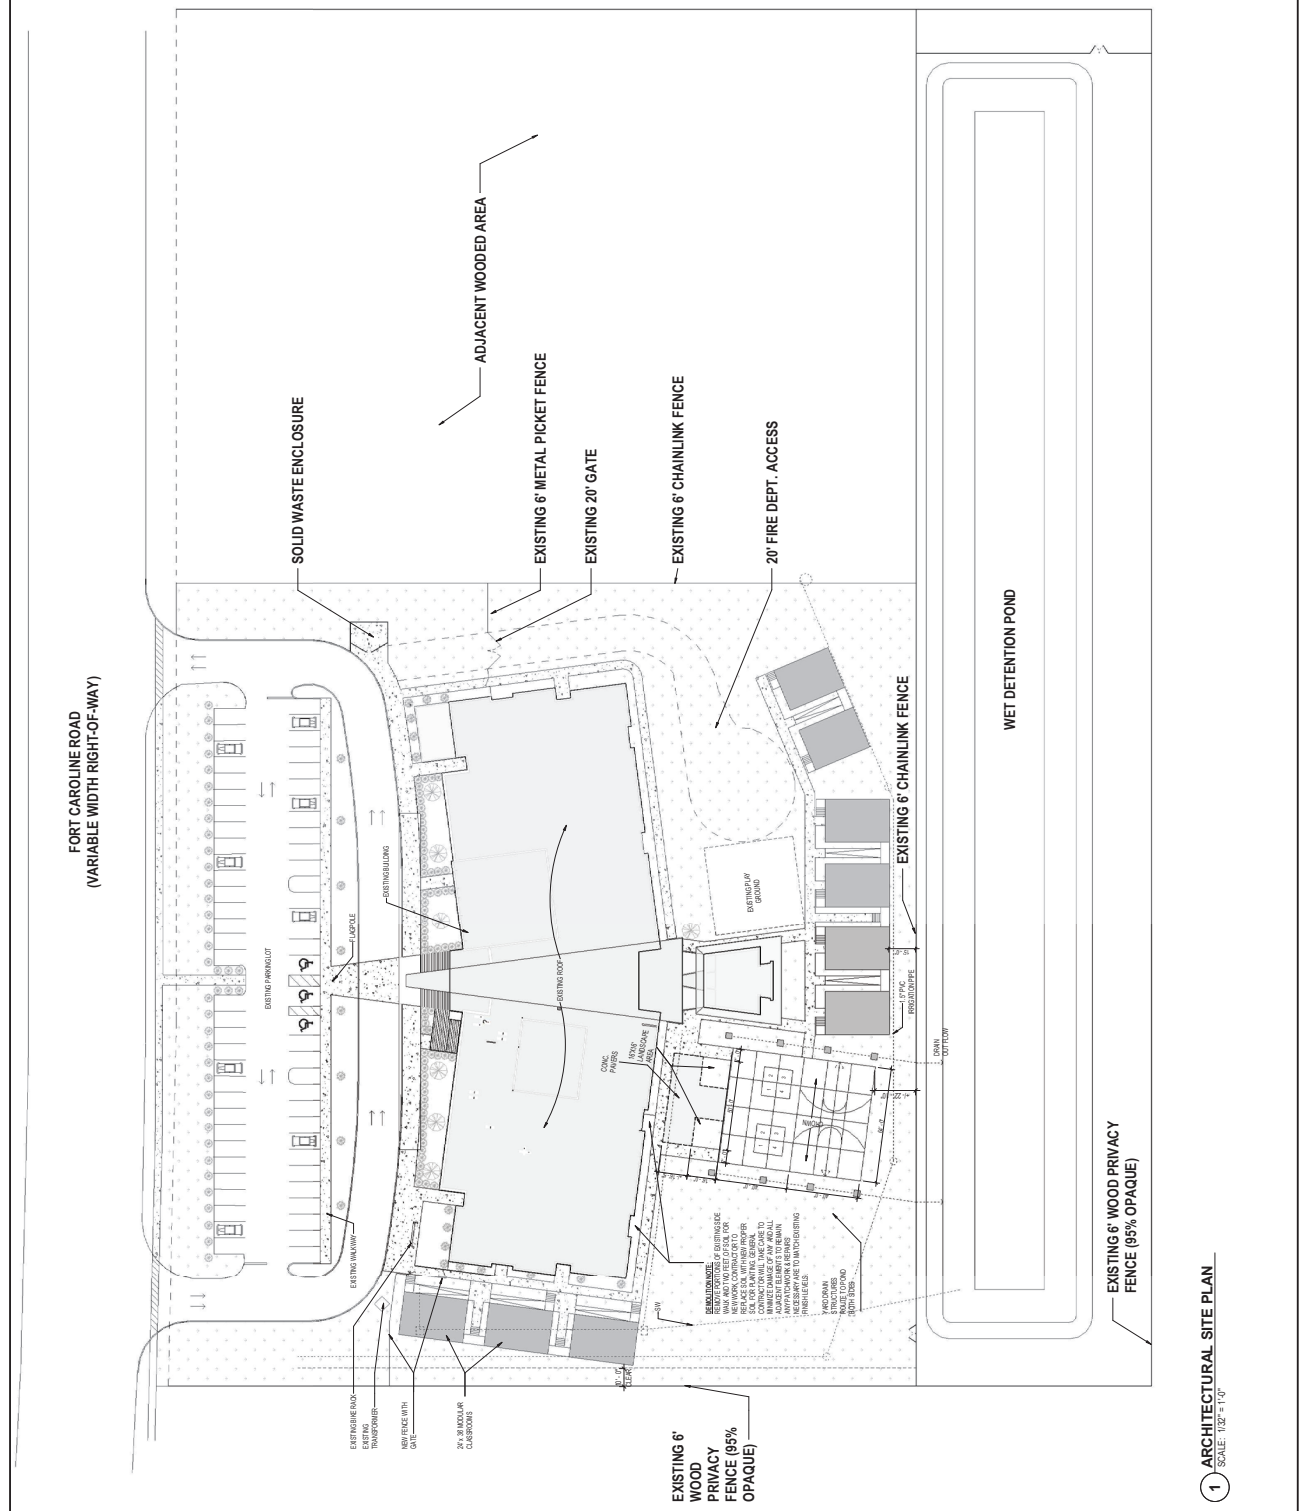

1 ARCHITECTURAL SITE PLAN
SCALE: 1/8" = 1'-0"

Copyright © 2022. This drawing is the intellectual property of POH Group, Inc. All rights reserved. Any use or reproduction without the express written permission of this corporation is prohibited. All rights of copyright and invention are expressly reserved.