

PROJECT NAME: MC MILLAN AVENUE APARTMENTS
PROJECT ADDRESS: 3691 MC MILLAN AVENUE JACKSONVILLE, FL 32208

PROJECT INFORMATION	
GENERAL	
Project Site Area (Ac)	5.38
City Development Number	10150.0000
Concurrence Application Number	INT-PROGRESS
Official Record Number (R# #)	00000000
Dual County Sales	91.38.69
Zoning Designation / FLU	RLD-60 / LDR
PUD Ordinance Number	N/A
FIRM - Community - Panel	12031C 0189 J
Base Flood Elevation (Shoal in Plans)	N/A
Vertical Datum Used for Project	NAVD 88
FEA Availability Number	2021-2451
SUBDIVISION	
FSO Number	N/A
Public or Private Roads	N/A
Subdivision ("911") Disk Provided?	N/A
NON-SUBDIVISION	
North American Industry Classification System (NAICS)	531.110
Impervious Area (Sq. Ft.)	93,546

PROJECT CONTACTS

OWNER	SURVEYOR
CHRISTIAN FOREST P L L C	ALL AMERICAN SURVEYORS
3741 SAN JOSE PLACE, SUITE 15	3741 SAN JOSE PLACE, SUITE 15
JACKSONVILLE, FL 32202	JACKSONVILLE, FL 32257
	(904) 279-0888
ENGINEER	
AVA ENGINEERS, INC.	
HENRY A. VORPE, P.E.	
4201 BAYMEADOWS RD, SUITE 3	
JACKSONVILLE, FL 32217	
(904) 790-3223	

7 TWO STORY APARTMENT BUILDINGS.

12 ONE BEDROOM UNITS	126
84 ONE BEDROOM UNITS	92
84 BLDG. TOTAL	
12 BEDROOMS / BLDG.	5
84 B.R. TOTAL	5
TOTAL BLDG PAD SF = 3474 SF	
TOTAL BLDG PAD SF = 3474 X 7 = 24,318 SF	

PARKING CALCULATIONS:

MULTI FAMILY PER SEC 656.604:	126
1.3 SPACES/ONE BEDROOM UNIT: 1,564-126	
PARKING SPACES PROVIDED:	92
ADA SPACES 105 131 /150 SPACES	
ADA SPACES REQUIRED:	5
ADA SPACES PROVIDED:	5
TOTAL PARKING SPACES PROVIDED:	92

BICYCLE:

MULTI FAMILY PER SEC 656.604:	126
1.3 SPACES/ONE BEDROOM UNIT: 1,564-126	
PARKING SPACES PROVIDED:	92
ADA SPACES 105 131 /150 SPACES	
ADA SPACES REQUIRED:	5
ADA SPACES PROVIDED:	5
TOTAL PARKING SPACES PROVIDED:	92

NOTES

- FOR WORK UNDER THE CITY ROW AND FOOT ROW SEE 102401, 102402, 102413 & 102460.


EXISTING WETLANDS = 0.95 AC
WETLAND IMPACTS = 0.00 AC
WETLAND REMAIN = 0.95 AC

UPLAND BUFFER AREA WITH 25' OFFSET = 14,652 SF
PROPOSED UPLAND BUFFER AREA WITH 25' OFFSET & 15' MIN ADJUSTMENT = 14,685 SF

AVA ENGINEERS, INC. Commercial / Residential / Marine
Florida Certificate No. 00008161
P.O. Box 202-2222 Jacksonville, FL 32202
P.O. Box 202-2222 Jacksonville, FL 32202

AVA ENGINEERS, INC. Commercial / Residential / Marine
Florida Certificate No. 00008161
P.O. Box 202-2222 Jacksonville, FL 32202
P.O. Box 202-2222 Jacksonville, FL 32202

THIS PLAN IS THE PROPERTY OF AVA ENGINEERS, INC. AND IS NOT TO BE REPRODUCED OR TRANSMITTED IN ANY FORM OR BY ANY MEANS, ELECTRONIC OR MECHANICAL, INCLUDING PHOTOCOPYING, RECORDING, OR BY ANY INFORMATION STORAGE AND RETRIEVAL SYSTEM, WITHOUT THE WRITTEN PERMISSION OF AVA ENGINEERS, INC.

 


MASTER SITE PLAN
FLORIDA

MC MILLAN AVENUE
APARTMENTS

DUAL

Date: 7/8/2023
Designer: HAV
Job #: 21-023
Drawn: JES
Scale: 1" = 30'
Sheet: 6 of 15

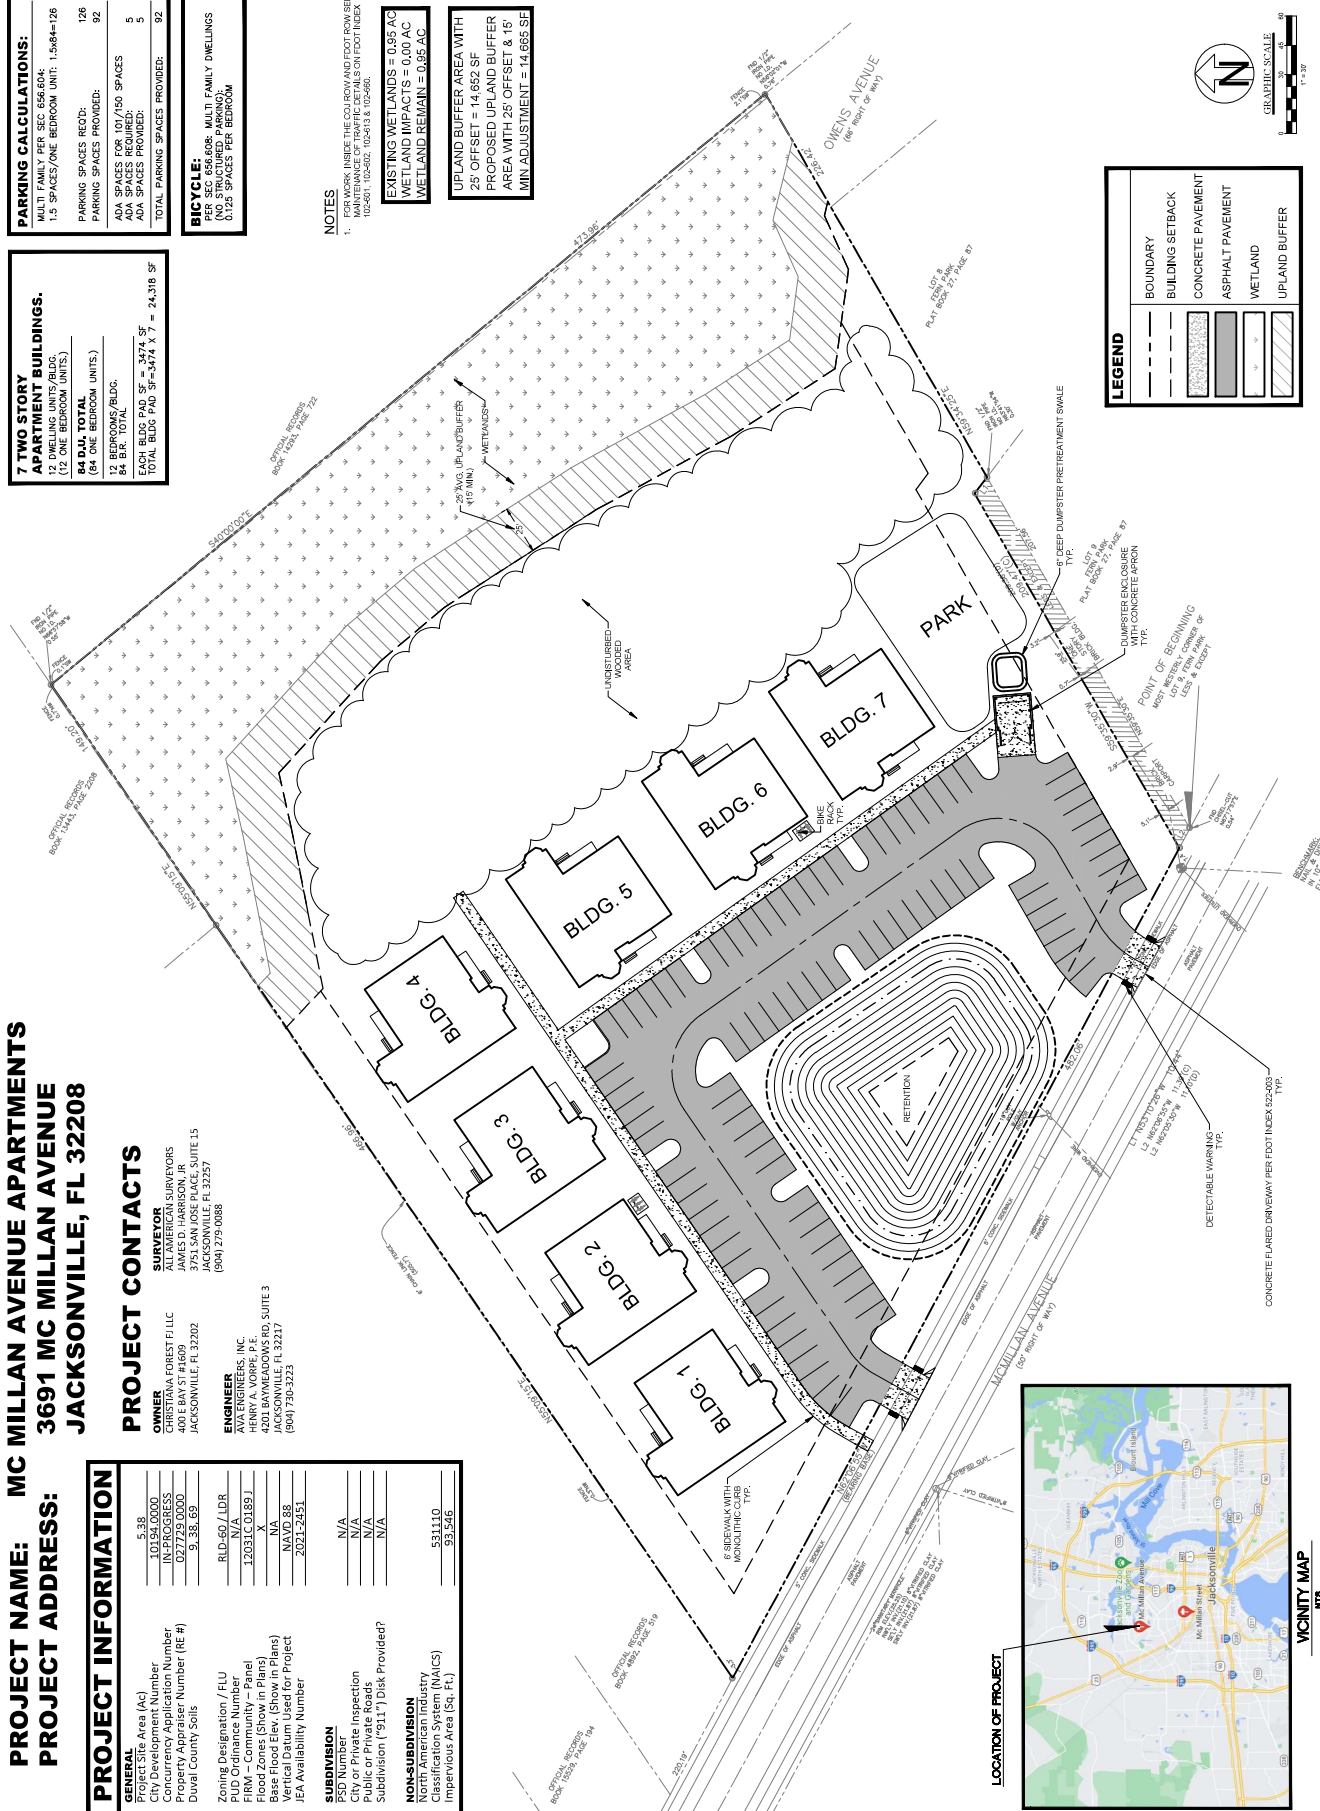




St. Johns River
COUNTY

WAYCROSS WARE COUNTY, GEORGIA PRELIMINARY APARTMENTS FLOOR PLANS

1ST FLOOR PLAN (APARTMENTS)
Scale: 1/4" = 1'-0"

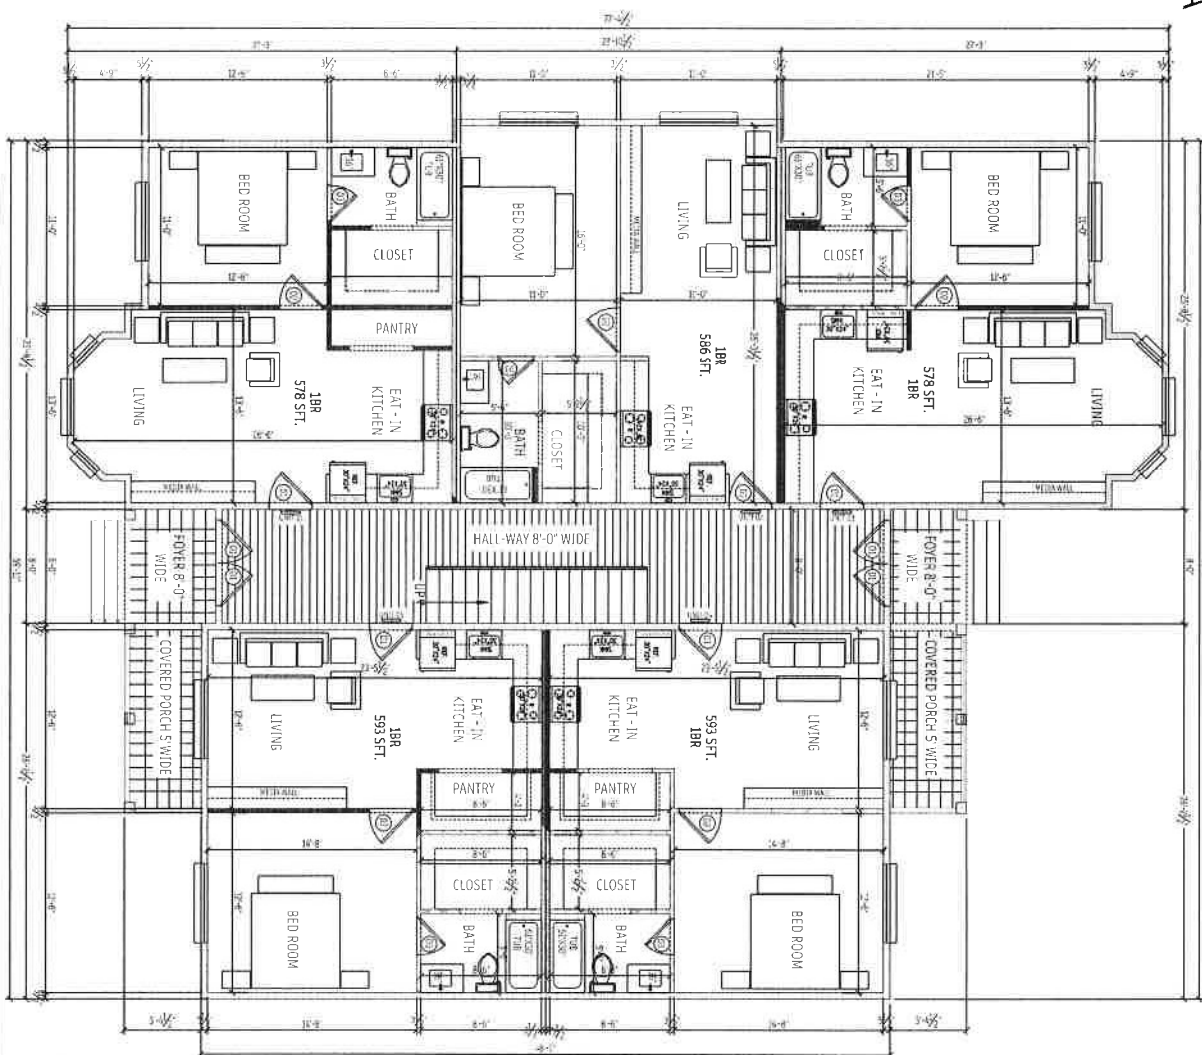

LEGEND	
SY. NO.	DESCRIPTION
01	ARCHITECTURAL SHADING
02	EXTERIOR WALLS (1/2")
03	INTERIOR WALLS (1/2")
04	FLOOR SEPARATING WALL (1/2")

PER FLOOR
(5) 1BR UNITS (578 SFT. & 593 SFT.)
FIRST FLOOR PLANS 05-1BR GROSS AREA OF FF = 3,748 SQFT (INCLUDING PORCH & TERRACE)
2ND FLOOR PLANS 05-1BR GROSS AREA OF FF = 3,488 SQFT
TOTAL UNITS (10) 1BR UNITS PER BUILDING
TOTAL GROSS AREA OF ALL GROSS = 7,236 SQFT

DATE	REVISION	BY

SCALE: 1/4\"/>

PREPARED BY:
APARTMENTS DRAWINGS

APPLICANT / OWNER:
ADDRESS:
WAYCROSS WARE COUNTY, GEORGIA


LOCATED IN THE CITY OF WAYCROSS
LAND LOT 202, 8TH LAND DISTRICT
CITY OF WAYCROSS WARE COUNTY, GEORGIA
APARTMENT BUILDING

DATE:
31-OCT-2024

SHEET NO.
01
OF 03 SHEETS (5)


WAYCROSS WARE COUNTY, GEORGIA PRELIMINARY APARTMENTS FLOOR PLANS

PART FLOOR PLAN FOR FRONT ELEVATION (APARTMENTS).
Scale: 3/16" = 1'-0"

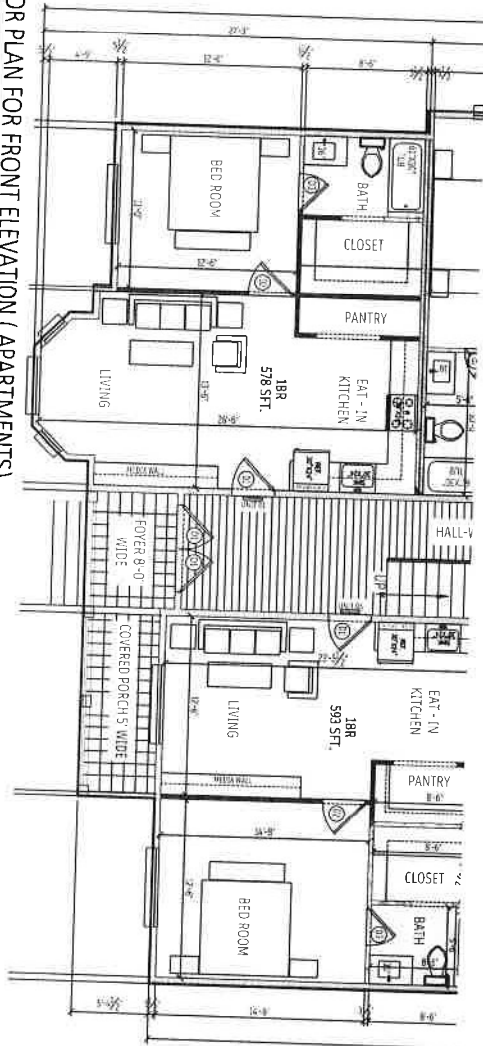

SY. NO.	LEGEND
01	ANCHORING
02	ANCHORING
FRONT ELEVATION (APARTMENTS).
Scale: 1/4" = 1'-0"

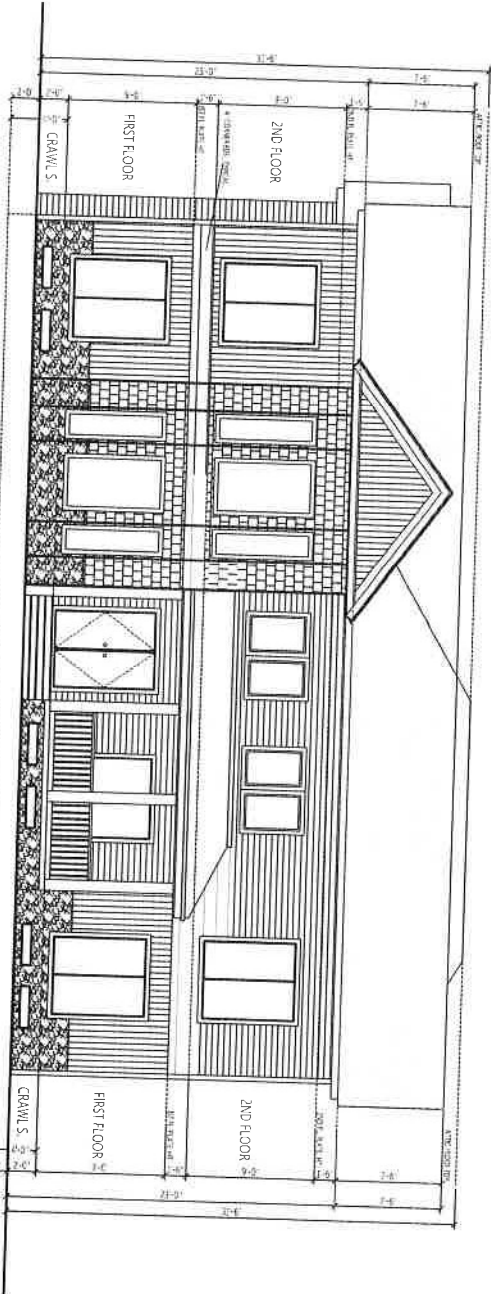

PER 1.004
GROSS AREA: 1,718.50 SQ. FT. (1,718.50 SQ. FT. x 1.004 = 1,727.27 SQ. FT.)
NET FLOOR AREA: 1,718.50 SQ. FT. (1,718.50 SQ. FT. x 1.004 = 1,727.27 SQ. FT.)
TOTAL GROSS AREA: 3,437.00 SQ. FT. (3,437.00 SQ. FT. x 1.004 = 3,448.55 SQ. FT.)
TOTAL NET AREA: 3,437.00 SQ. FT. (3,437.00 SQ. FT. x 1.004 = 3,448.55 SQ. FT.)

NO.	REVISIONS
1	
2	
3	
4	
5	
6	
7	
8	
9	
10	

PREPARED BY:
APARTMENTS DRAWINGS

APPLICANT / OWNER:
ADDRESS:
WAYCROSS WARE COUNTY, GEORGIA

LOCATED IN THE CITY OF WAYCROSS
LAND LOT 202 8TH DISTRICT
CITY OF WAYCROSS WARE COUNTY, GEORGIA
APARTMENT BUILDING

DATE:
31-OCT-2024

SHEET NO.
03
OF 03 SHEETS (S)

45



PER FLOOR:
(5) 184 UNITS, (5) 9,586 SF (593,859) SQFT
FIRST FLOOR PLANS: 25,183 GROSS AREA OF FF = 3,742 SQFT INCLUDING PORCH & TERRACE
2ND FLOOR PLANS: 25,183 GROSS AREA OF FF = 3,688 SQFT
TOTAL UNITS: 110,184 UNITS PER BUILDING
TOTAL GROSS AREA OF ALL FLOORS = 7,236 SQFT

2ND FLOOR PLAN (APARTMENTS)
Scale: 1/4" = 1.0"

[illegible]

DOI NO.: 000-0000
SZCZET.: 62 8-0709
DATUM: 007.2014
STANOWISKO: 28. Artykuł 147 KONWENCJI W OJD/LA/1953
TŁUMACZENIE: z języka polskiego na angielski



PREPARED BY:	
DESCRIPTION:	APARTMENTS DRAWINGS

APPLICANT / OWNER
ADDRESS
WAYCROSS WARE COUNTY, GEORGIA

LOCATED IN THE CITY OF WAYCROSS
LAND LOT 202, 8TH LAND DISTRICT
CITY OF WAYCROSS WARE COUNTY, GEORGIA
APARTMENT BUILDING

DATE
31-OCT-2024

SHEET NO.
02
OF 03 Sheets (s)