

Scale: 1" = 20' (Horizontal)
 1" = 40' (Vertical)


DATE: 11/20/19
 DRAWN BY: [Name]
 CHECKED BY: [Name]
 PROJECT NO.: [Number]
 SHEET NO.: [Number]

Taylor & White, Inc.
 Civil & Surveying Engineers
 10000 Highway 2222
 Jacksonville, Florida 32225
 P.O. Box 100000
 Jacksonville, Florida 32210
 www.taylorandwhite.com
 License No. 12-000100-001


Parkway Shops North
 Conceptual Site Plan

DO NOT SCALE THIS DRAWING - DIMENSIONS AND NOTES TAKE PRECEDENCE

REVISIONS	
No.	Description

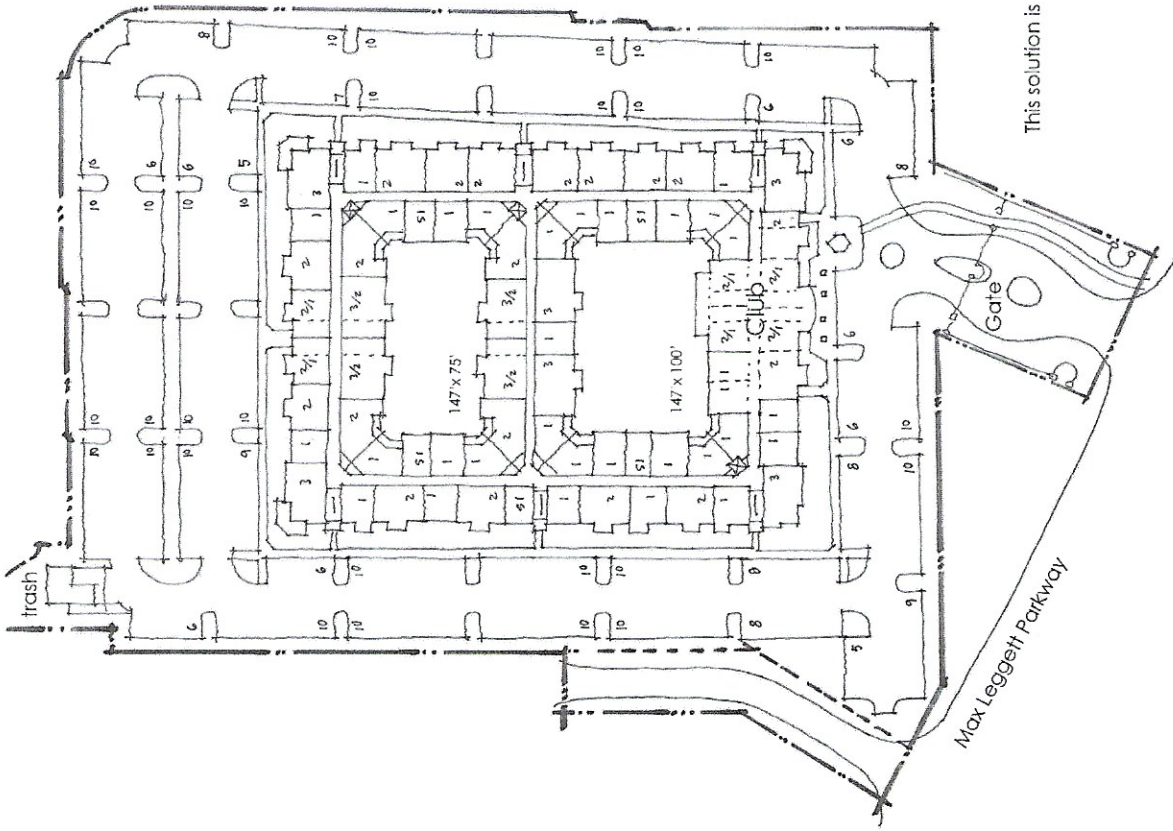

This solution is 4 stories, surfaced parked

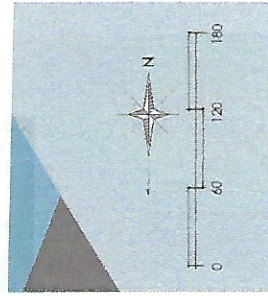

JB Ritz INC



charlton brock & associates

The Max Leggett Apartments - Conceptual Site Plan #1

November 20, 2019

CONCEPTUAL SITE PLAN