

REVISIONS	
No.	Description



DO NOT SCALE THIS DRAWING - DIMENSIONS AND NOTES TAKE PRECEDENCE



Conceptual Site Plan


Parkway Shops North

Taylor & White, Inc.
 Civil Design & Consulting Engineers
 10000 Lakeside Drive, Suite 102
 Charlotte, North Carolina 28226
 Phone: (704) 586-1501
 Fax: (704) 586-1502
 www.taylorandwhite.com




Scale:	1" = 20'
North Arrow:	North
Drawn by:	
Checked by:	
Date:	

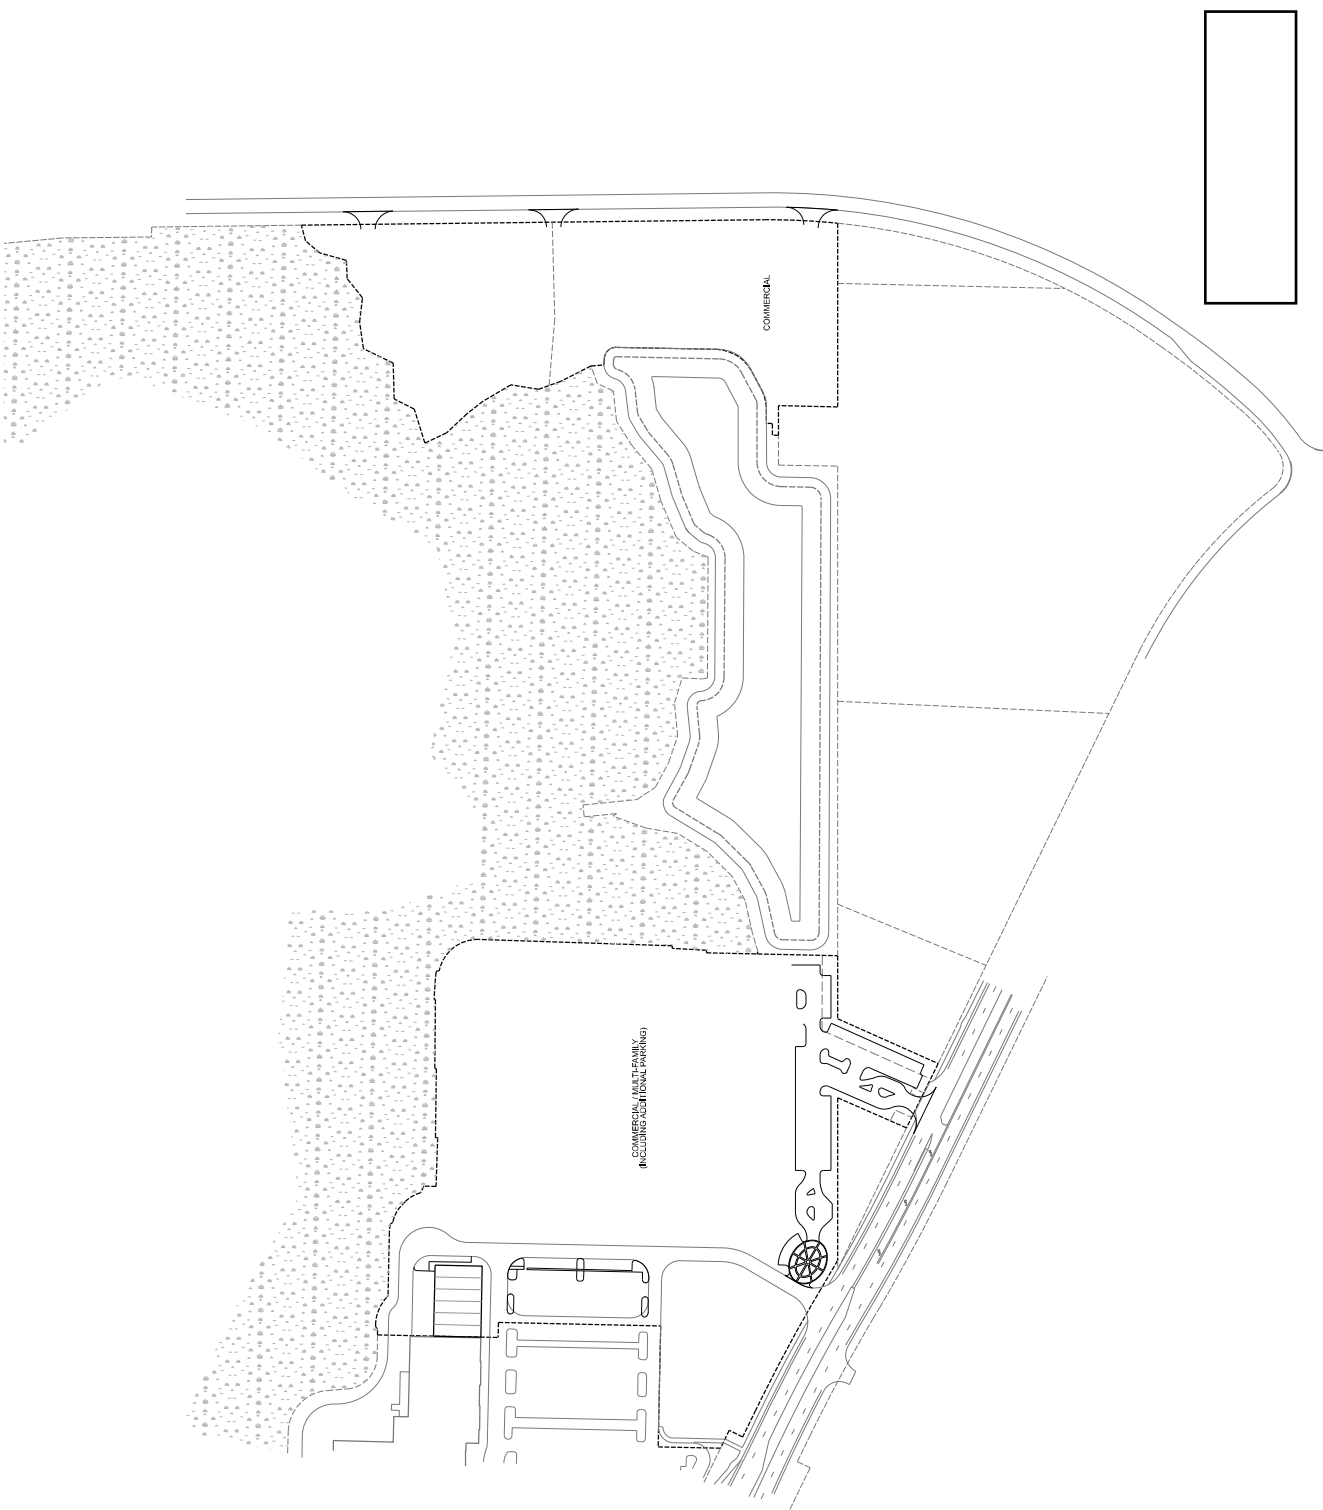 

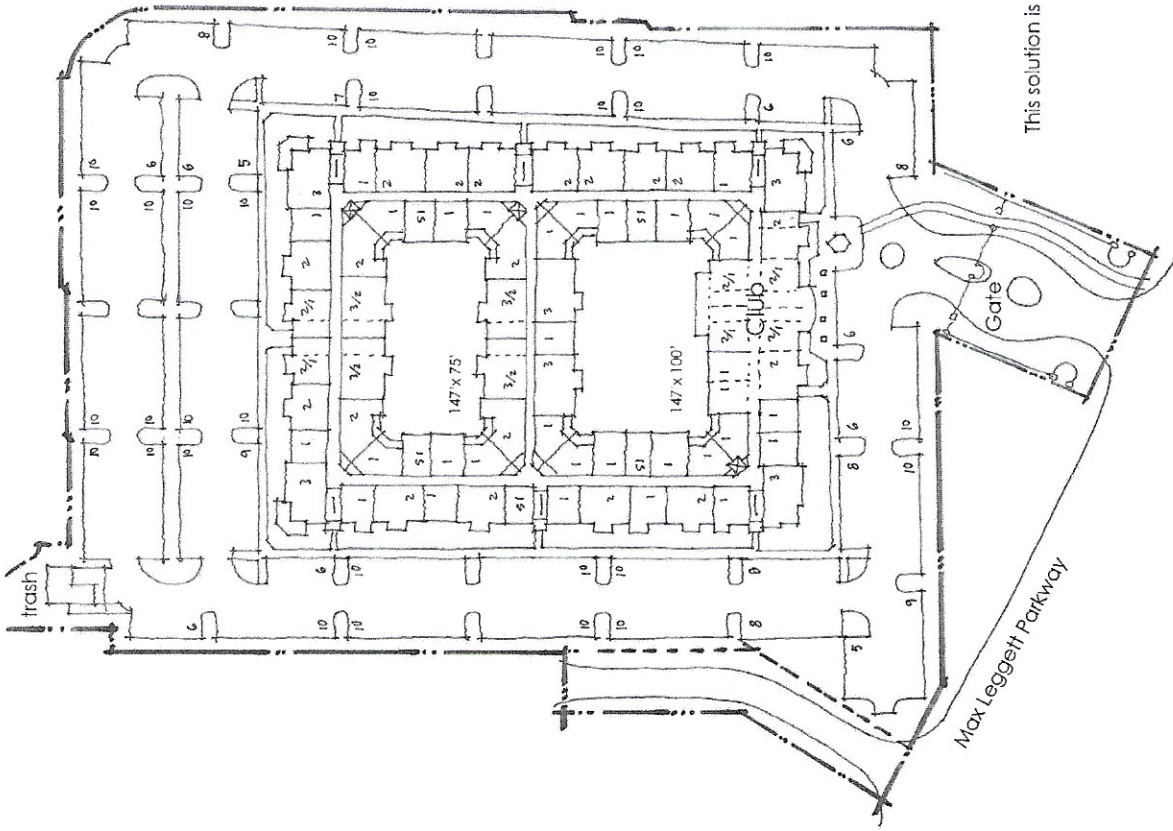

This solution is 4 stories, surfaced parked

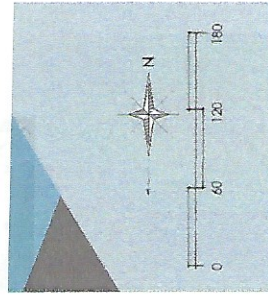

JB Ritz INC



charlie black & associates

The Max Leggett Apartments - Conceptual Site Plan #1

November 20, 2019

CONCEPTUAL SITE PLAN