



NORTH

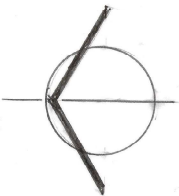

PIONEER DRIVE

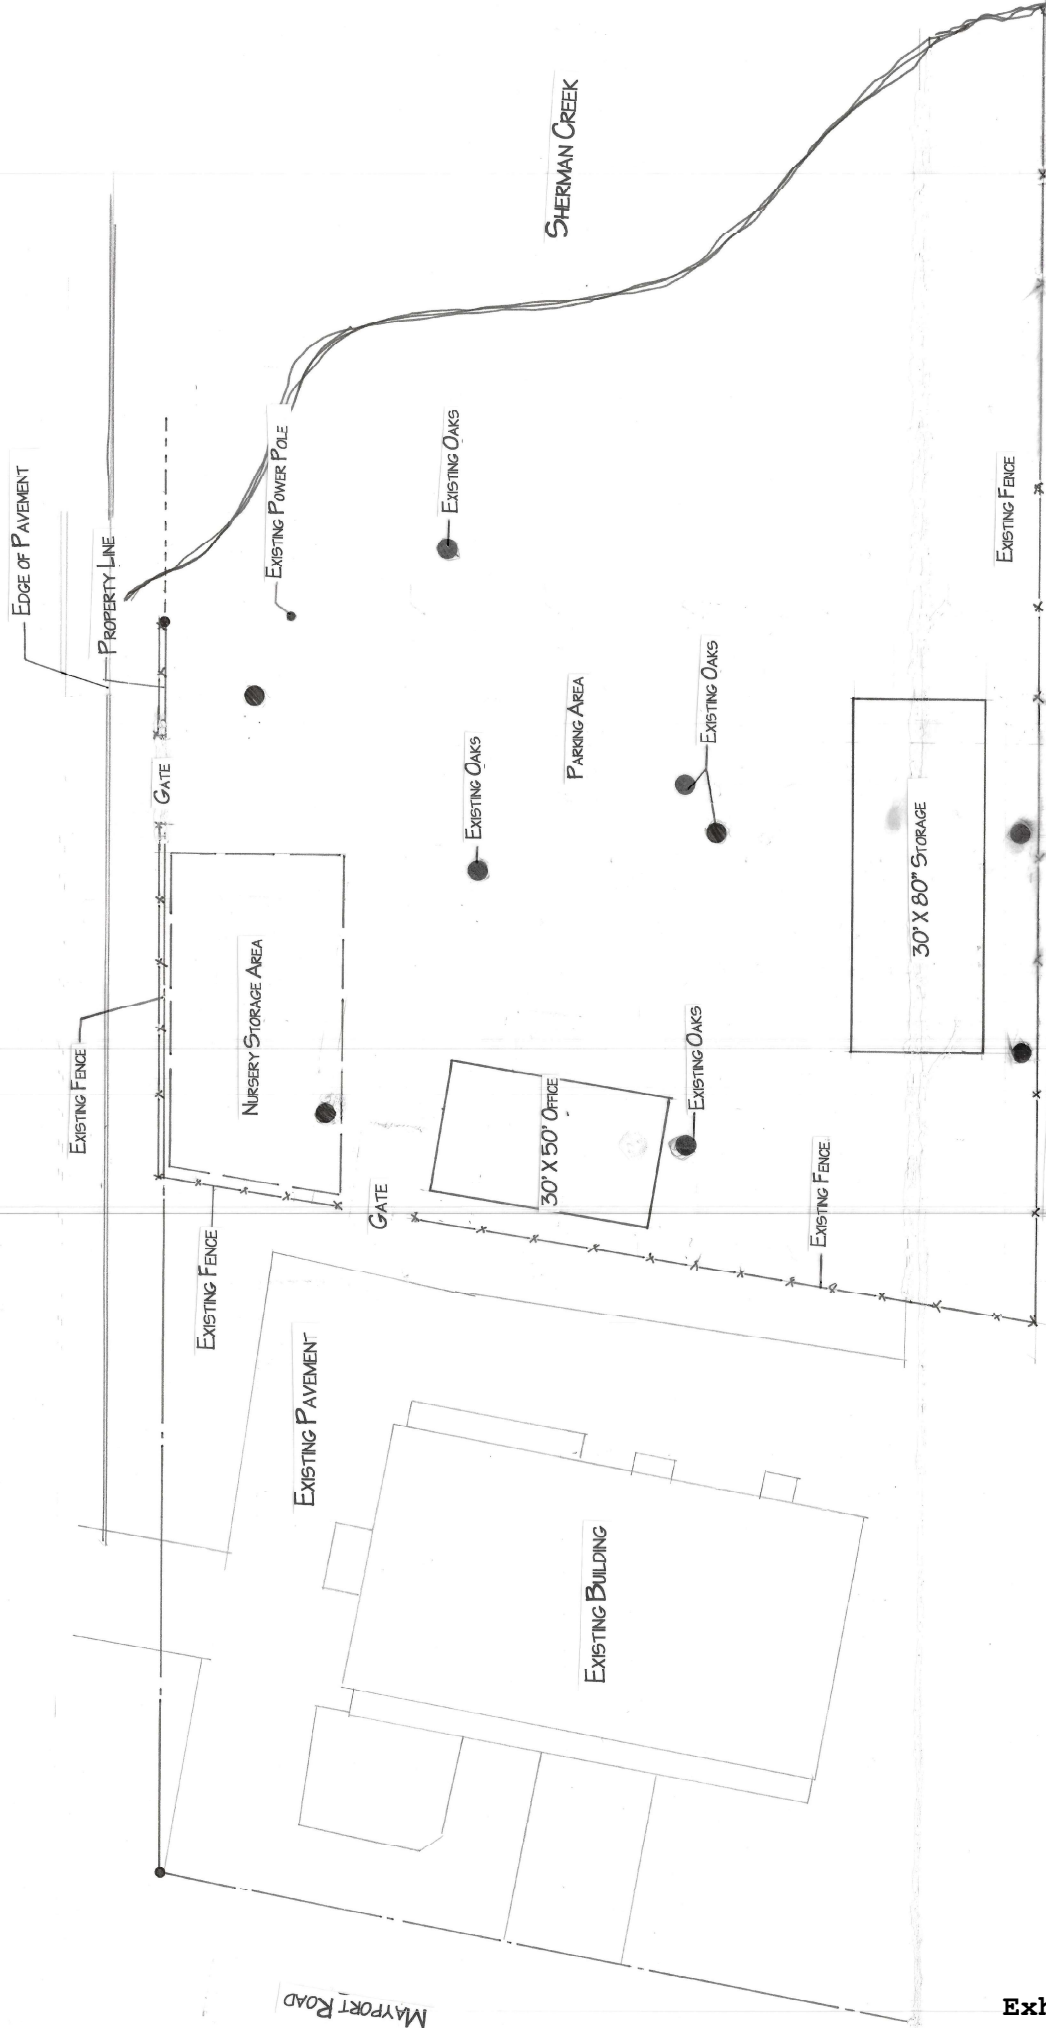

MAYPORT ROAD

April 1, 2023

Exhibit 4

Page 1 of 1

EDGE OF PAVEMENT

PROPERTY LINE

GATE

NURSERY STORAGE AREA

EXISTING FENCE

EXISTING PAVEMENT

EXISTING BUILDING

30' X 50' OFFICE

GATE

PARKING AREA

EXISTING OAKS

EXISTING OAKS

EXISTING POWER POLE

SHERMAN CREEK

EXISTING OAKS

EXISTING OAKS

30' X 80' STORAGE

EXISTING FENCE

EXISTING FENCE

PROPOSED ROCKAWAY, INC. / SITE PLAN  
SCALE: 1" = 20' - 0"



L. RITTER / APRIL 2023