


P:\VAI Projects\2021\11-19-2021 Monroe Estates - Atlee\Design\BASE\SITE_MASTER.dwg 11/19/2021 9:09:53 AM 1:10:28

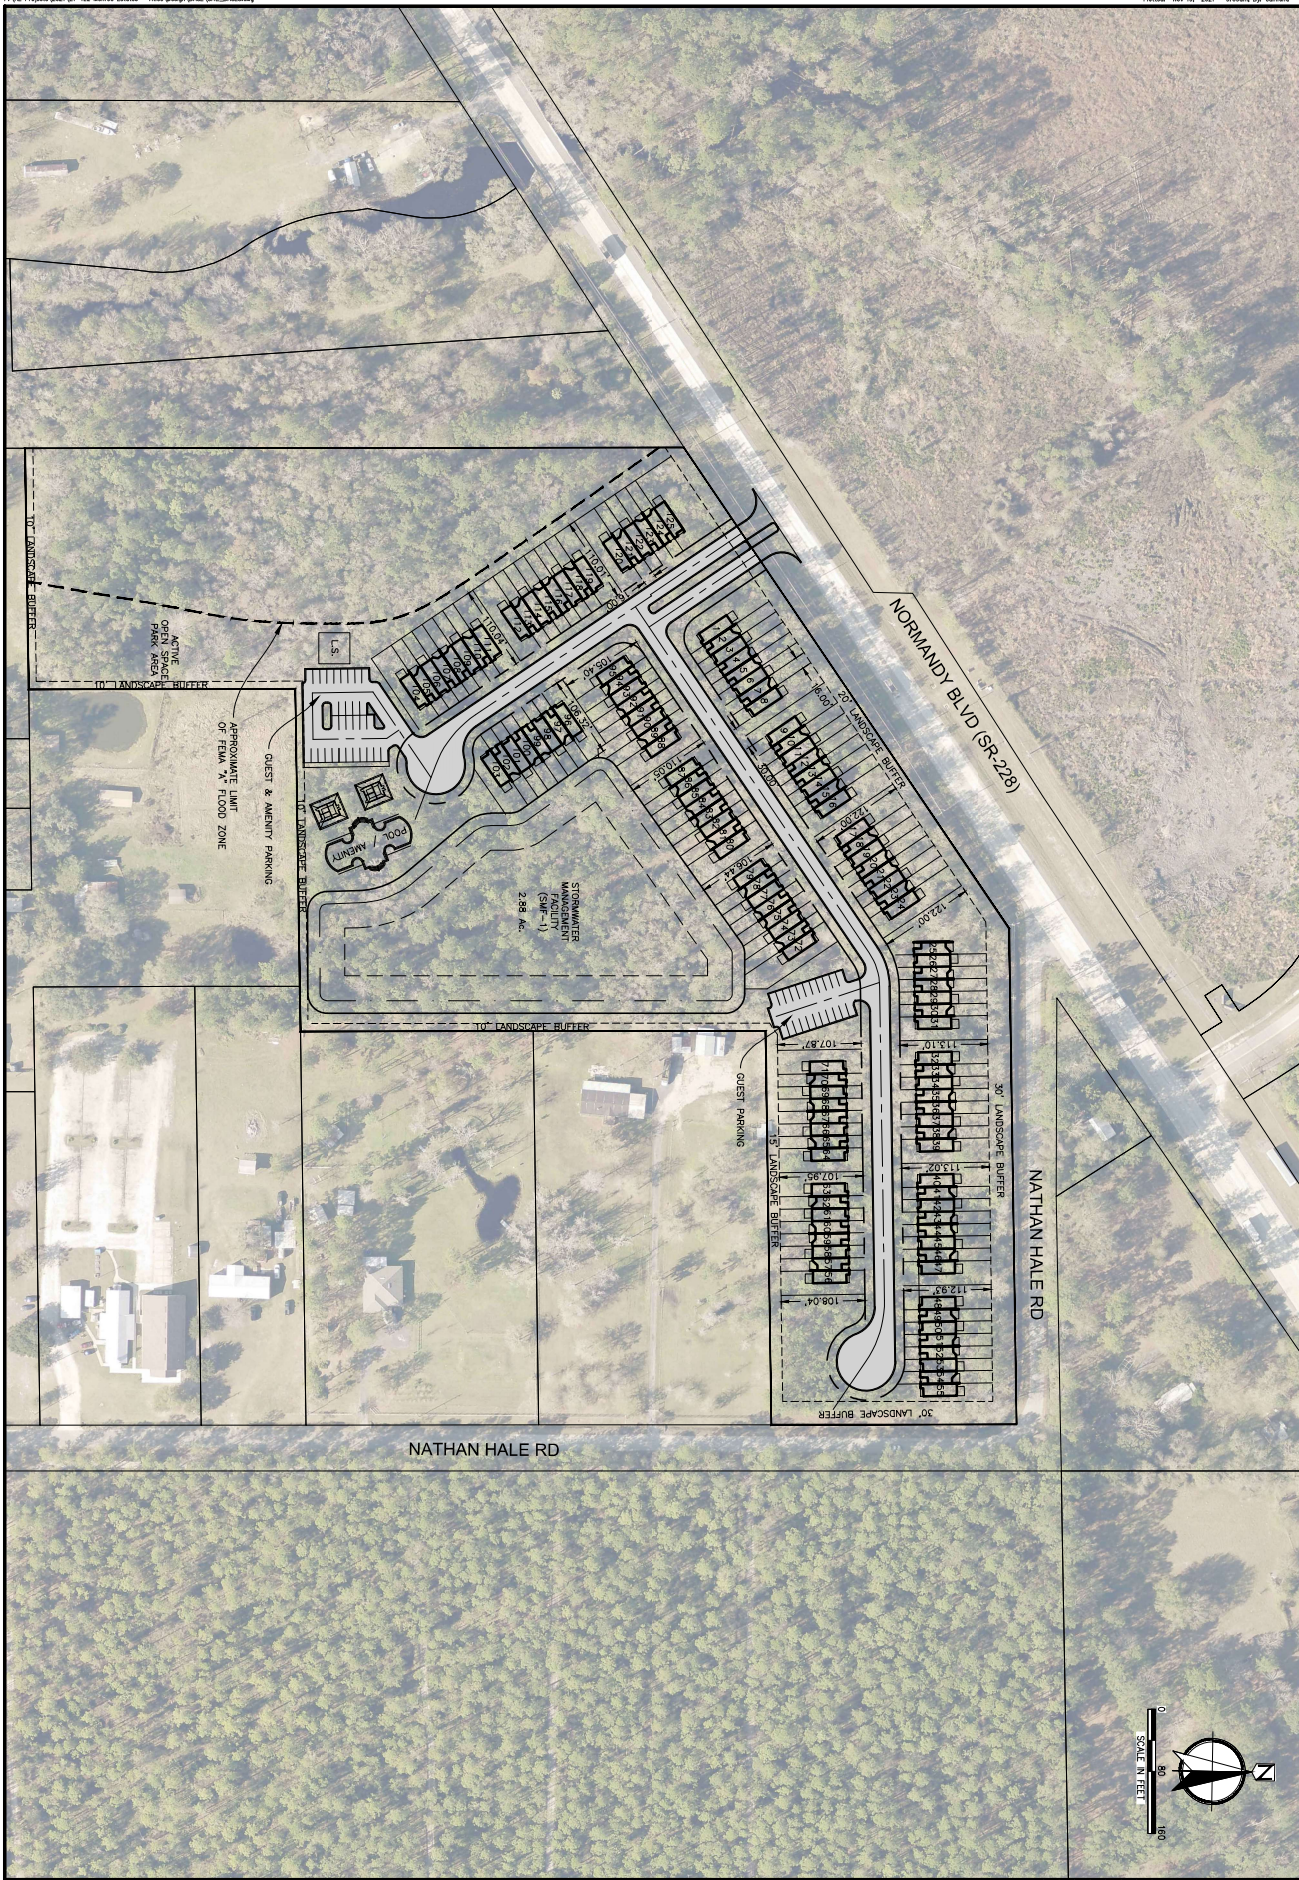

<p>C-8</p>	 <p>ALMOND ENGINEERING CONSULTING CIVIL ENGINEERS 6277 DUPONT STATION COURT E., SUITE I JACKSONVILLE, FL 32217 (904) 306-0162 PHONE</p>	<p>MONROE ESTATES ATLEE DEVELOPMENT GROUP</p>	<p>MASTER SITE PLAN</p>	<p>DATE: 11-19-2021 DESIGNER: E.A.A. DRAWN: E.A.A. CHECKED: E.A.A. START DATE: 11-19-2021 PLOT DATE: 11-19-2021</p>	<p>DATE: 11-19-2021 REVISION:</p>
------------	---	---	-------------------------	---	---------------------------------------