

REVISIONS

Description	Date
Removed East & West signs	08.04.21
Replaced West sign	08.16.21
Moved North sign location	08.17.21

CLIENT ACCEPTANCE

Drawings must be signed, dated and returned to Signs of Success to commence fabrication.

Approved By \_\_\_\_\_

Date \_\_\_\_\_

This custom design is the exclusive property of Signs of Success. All rights to its use are restricted.

CLIENT  
 DUN & BRADSTREET

JOB NUMBER  
 21.0652

JOB NAME  
 Town Center Two, Jacksonville, FL

PROJECT MANAGER  
 Steve Cohen

DRAWN BY  
 Scott Deneroff

SCALE  
 NTS

DATE  
 17 August 2021 rev4

PAGE  
 1 of 7



Sign Locations

Exterior Corporate ID - SITE PLAN

August 17, 2021

Exhibit 4

247 Merrick Road, Suite 101  
 Lynbrook, NY 11563  
 T: 516 823-9000  
 F: 516 823-1023  
 www.signs-of-success.com

REVISIONS

Description	Date
Finalized logo size	9.27.21

CLIENT ACCEPTANCE

Drawings must be signed, dated and returned to Signs of Success to commence fabrication.

Approved By \_\_\_\_\_

Date \_\_\_\_\_

This custom design is the exclusive property of Signs of Success. All rights to its use are restricted.

CLIENT

DUN & BRADSTREET

JOB NUMBER

21.0652

JOB NAME

Town Center Two, Jacksonville, FL

PROJECT MANAGER

Steve Cohen

DRAWN BY

Scott Deneroff

SCALE



1'-1/2" = 1' - 0"

DATE

27 September 2021 rev5

PAGE

1 of 2

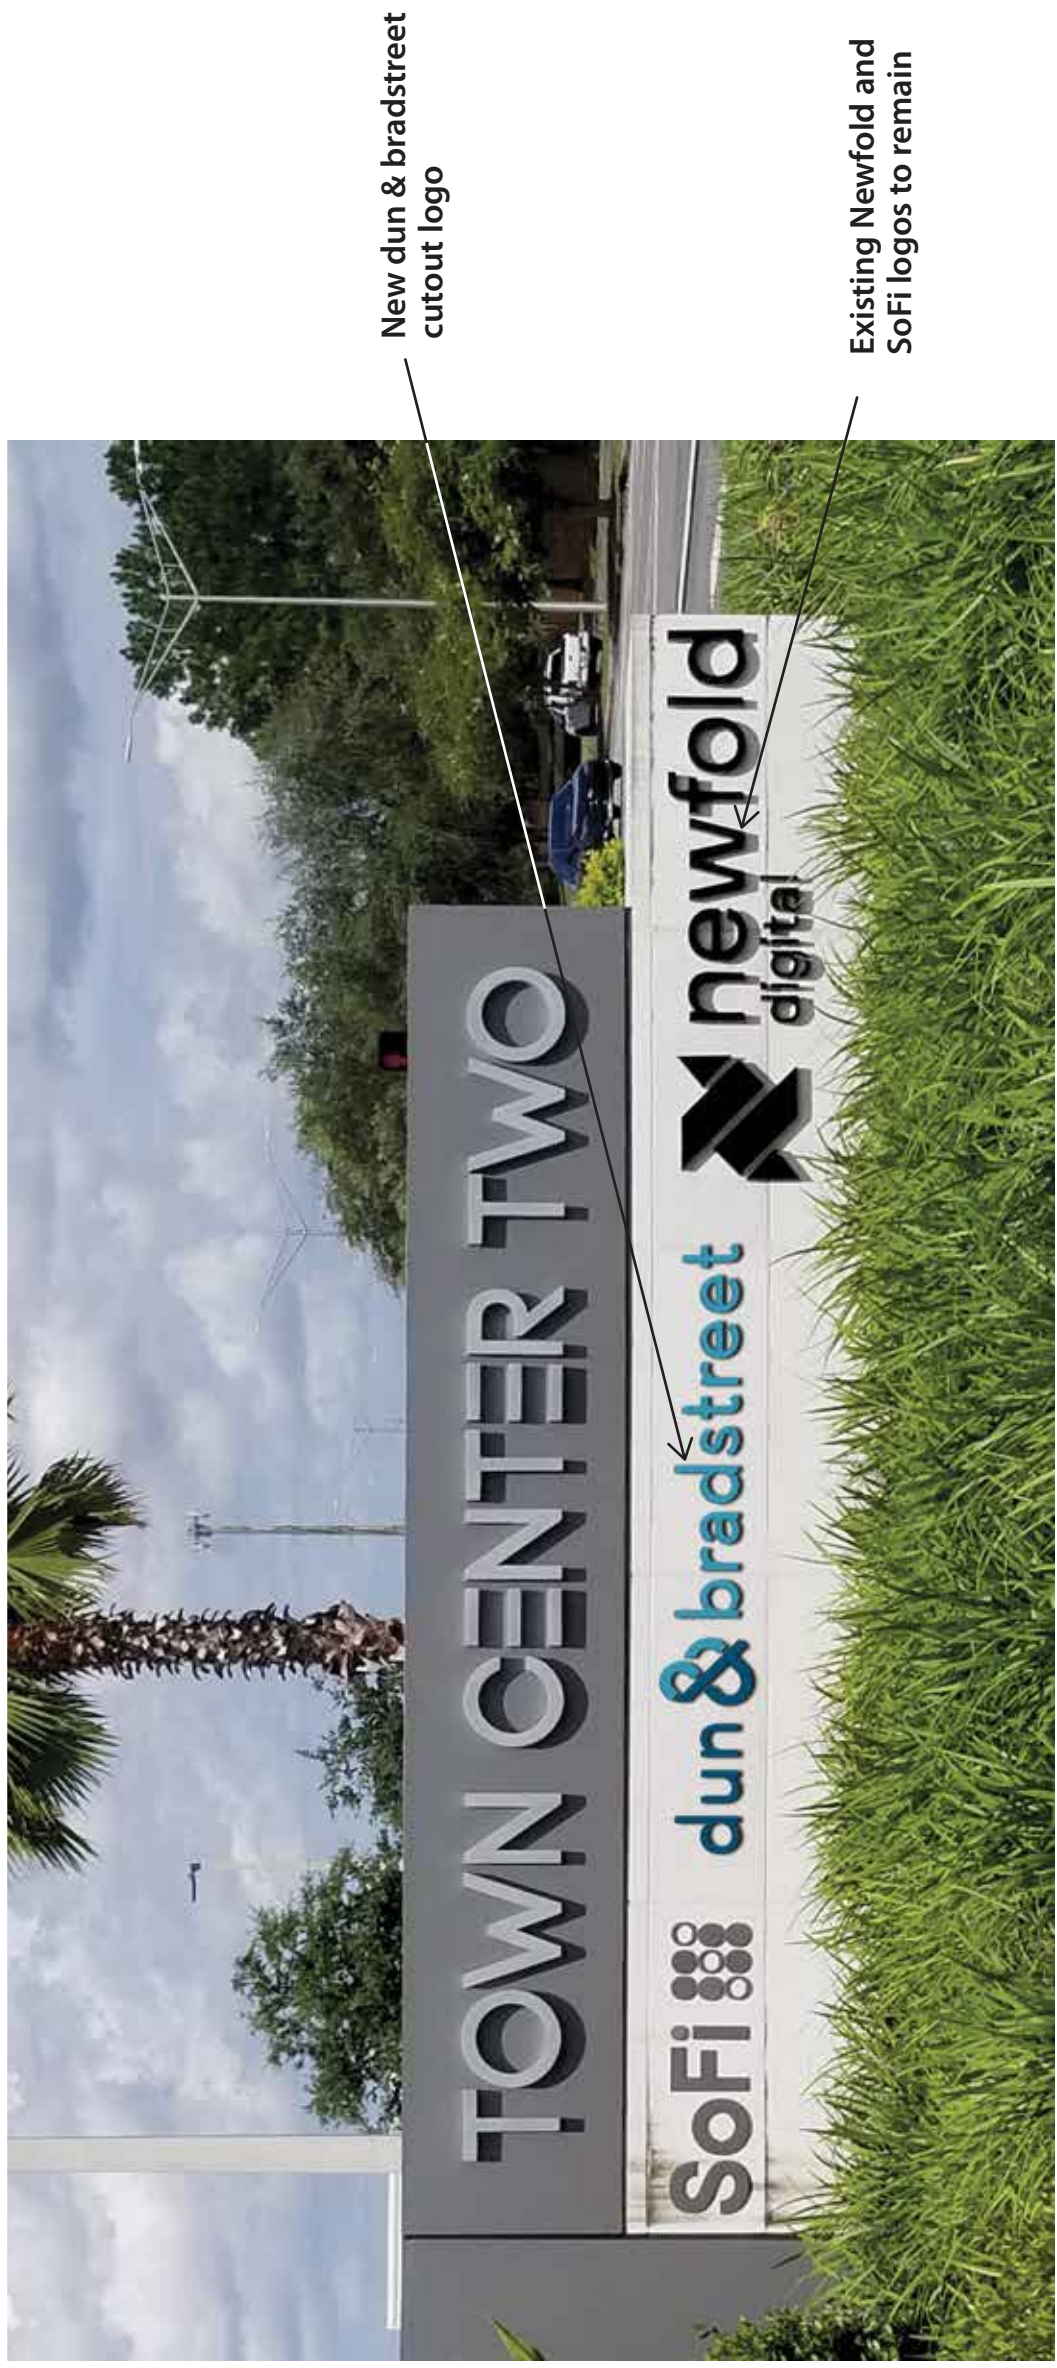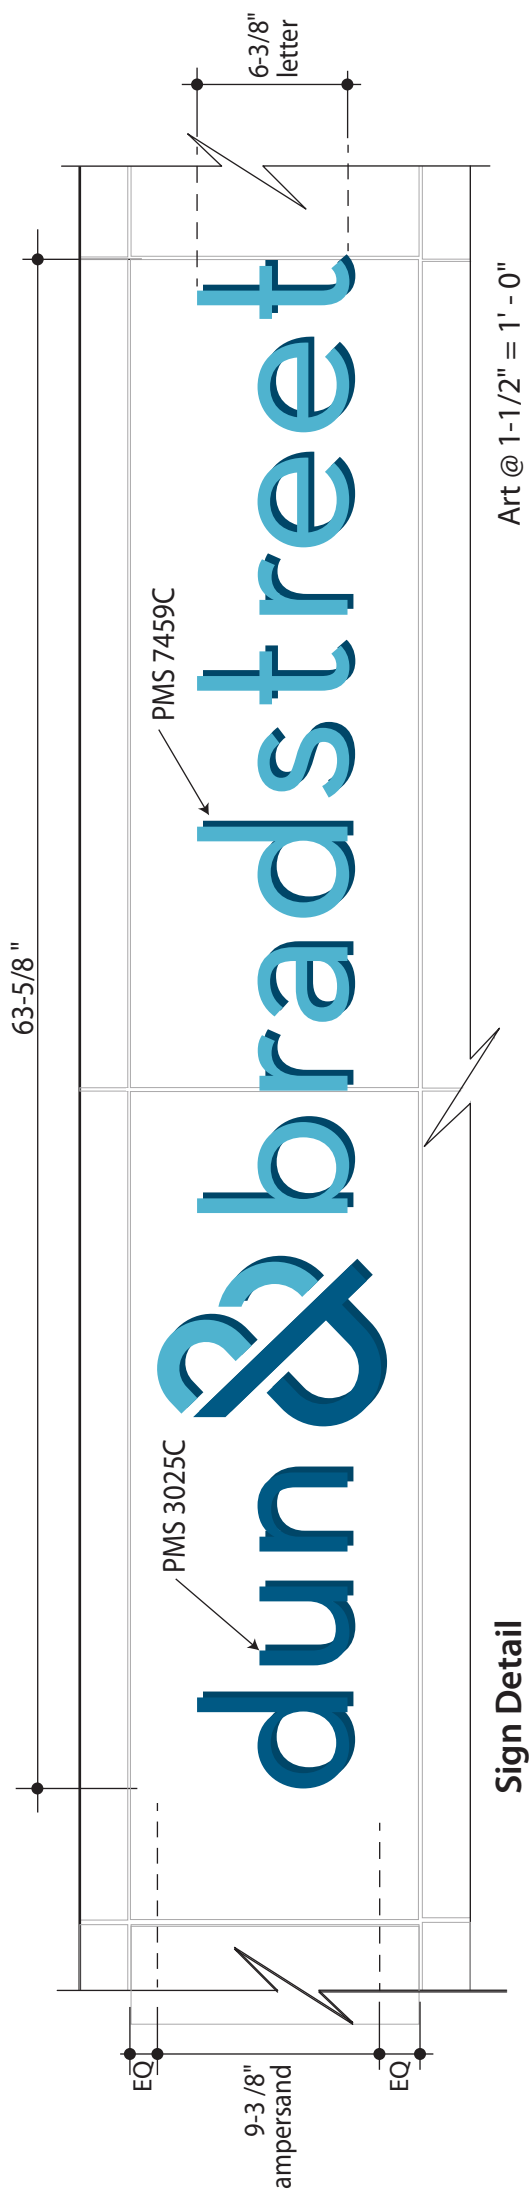

Proposed - Monument Side 1

Exterior Corporate ID Monument - SIDE 1

247 Merrick Road, Suite 101  
 Lynbrook, NY 11563  
 T: 516 823-9000  
 F: 516 823-1023  
 www.signs-of-success.com

**REVISIONS**

Description	Date
Finalized logo size	9.27.21

**CLIENT ACCEPTANCE**

Drawings must be signed, dated and returned to Signs of Success to commence fabrication.

Approved By \_\_\_\_\_

Date \_\_\_\_\_

This custom design is the exclusive property of Signs of Success. All rights to its use are restricted.

**CLIENT**

DUN & BRADSTREET

**JOB NUMBER**

21.0652

**JOB NAME**

Town Center Two, Jacksonville, FL

**PROJECT MANAGER**

Steve Cohen

**DRAWN BY**

Scott Deneroff

**SCALE**


1-1/2" = 1' - 0"

**DATE**


27 September 2021 rev5

**PAGE**

2 of 2

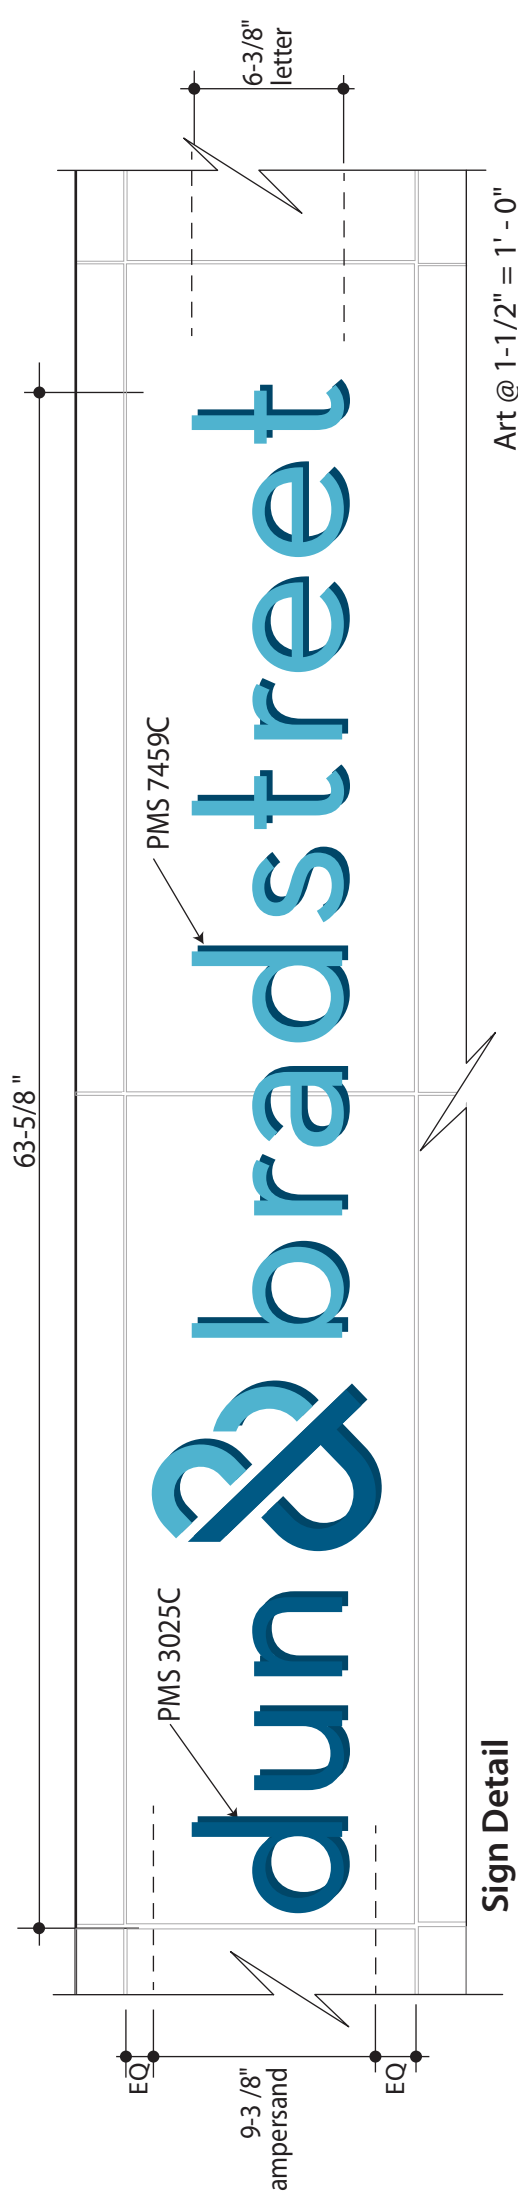

Sign Detail

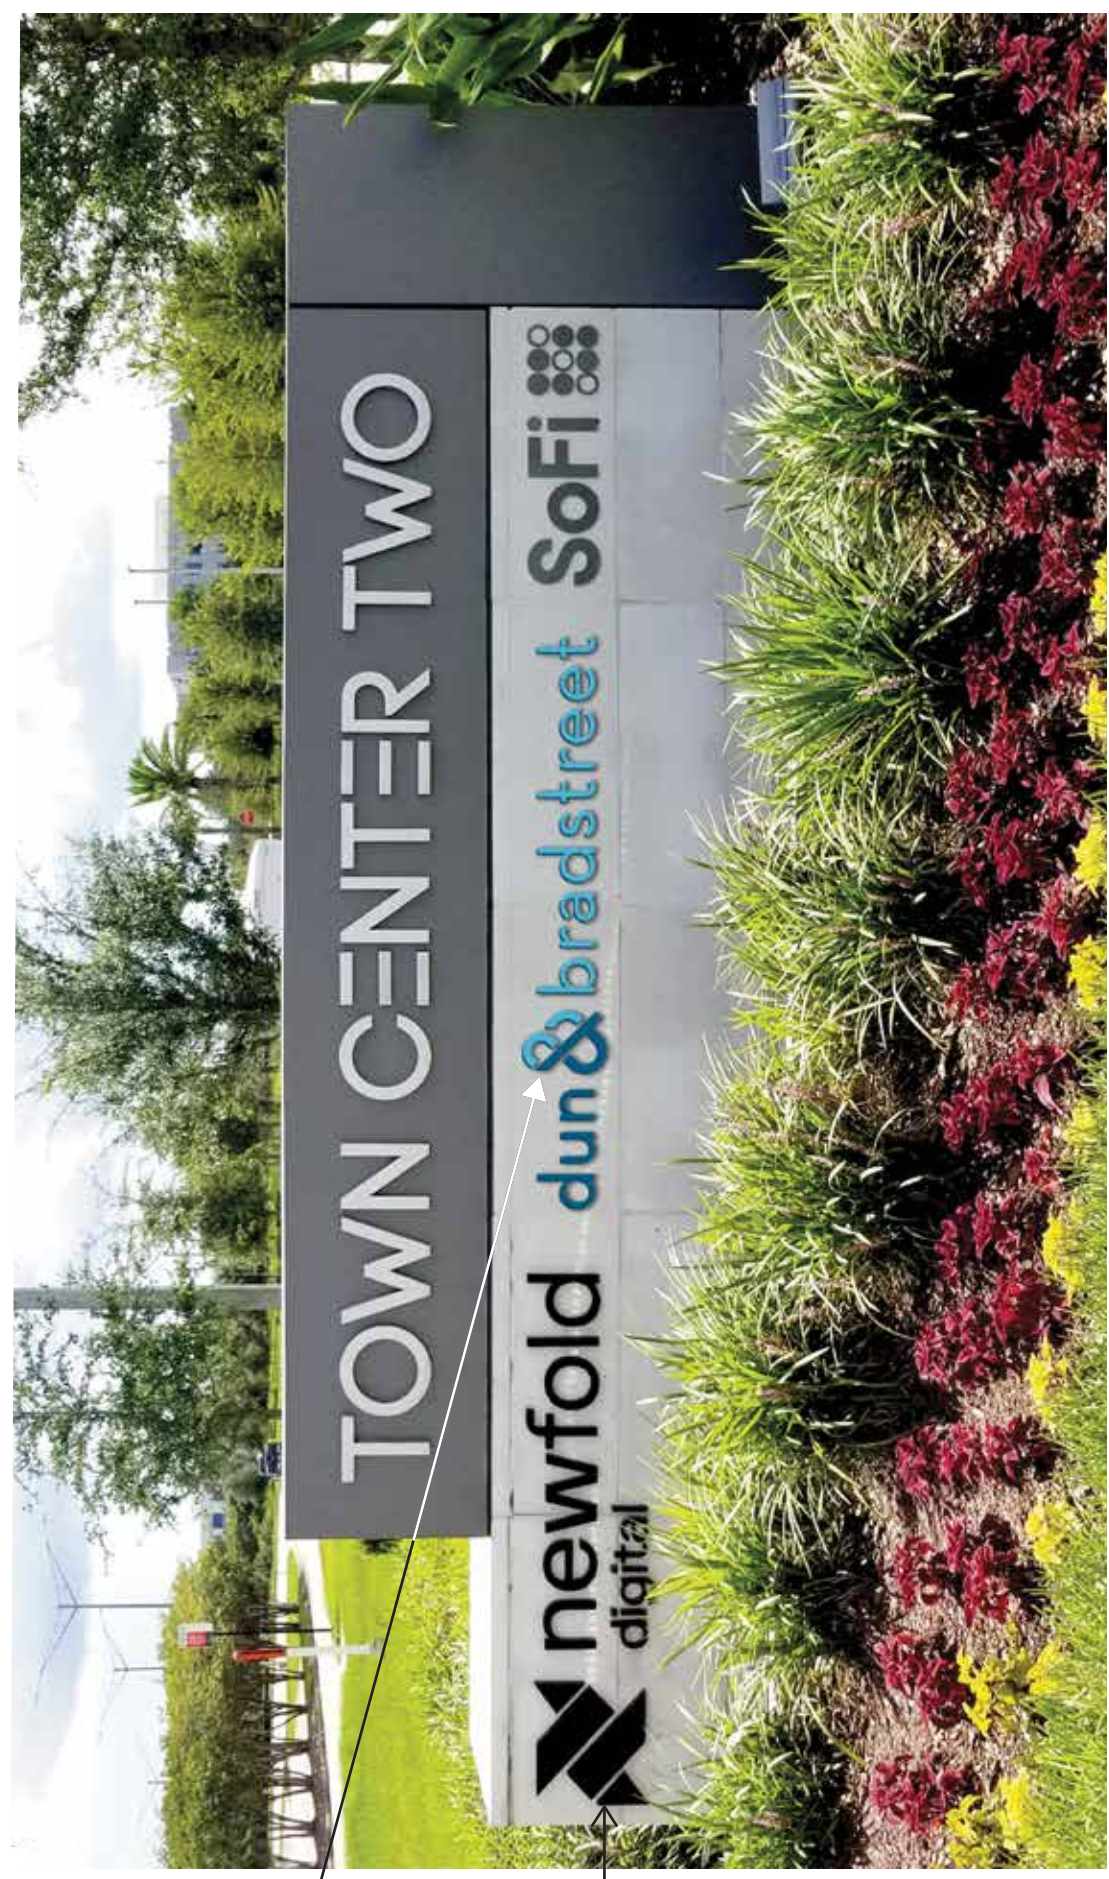

New dun & bradstreet cutout logo

Existing Newfold and SoFi logos to remain

## Exterior Corporate ID Monument - SIDE 2