



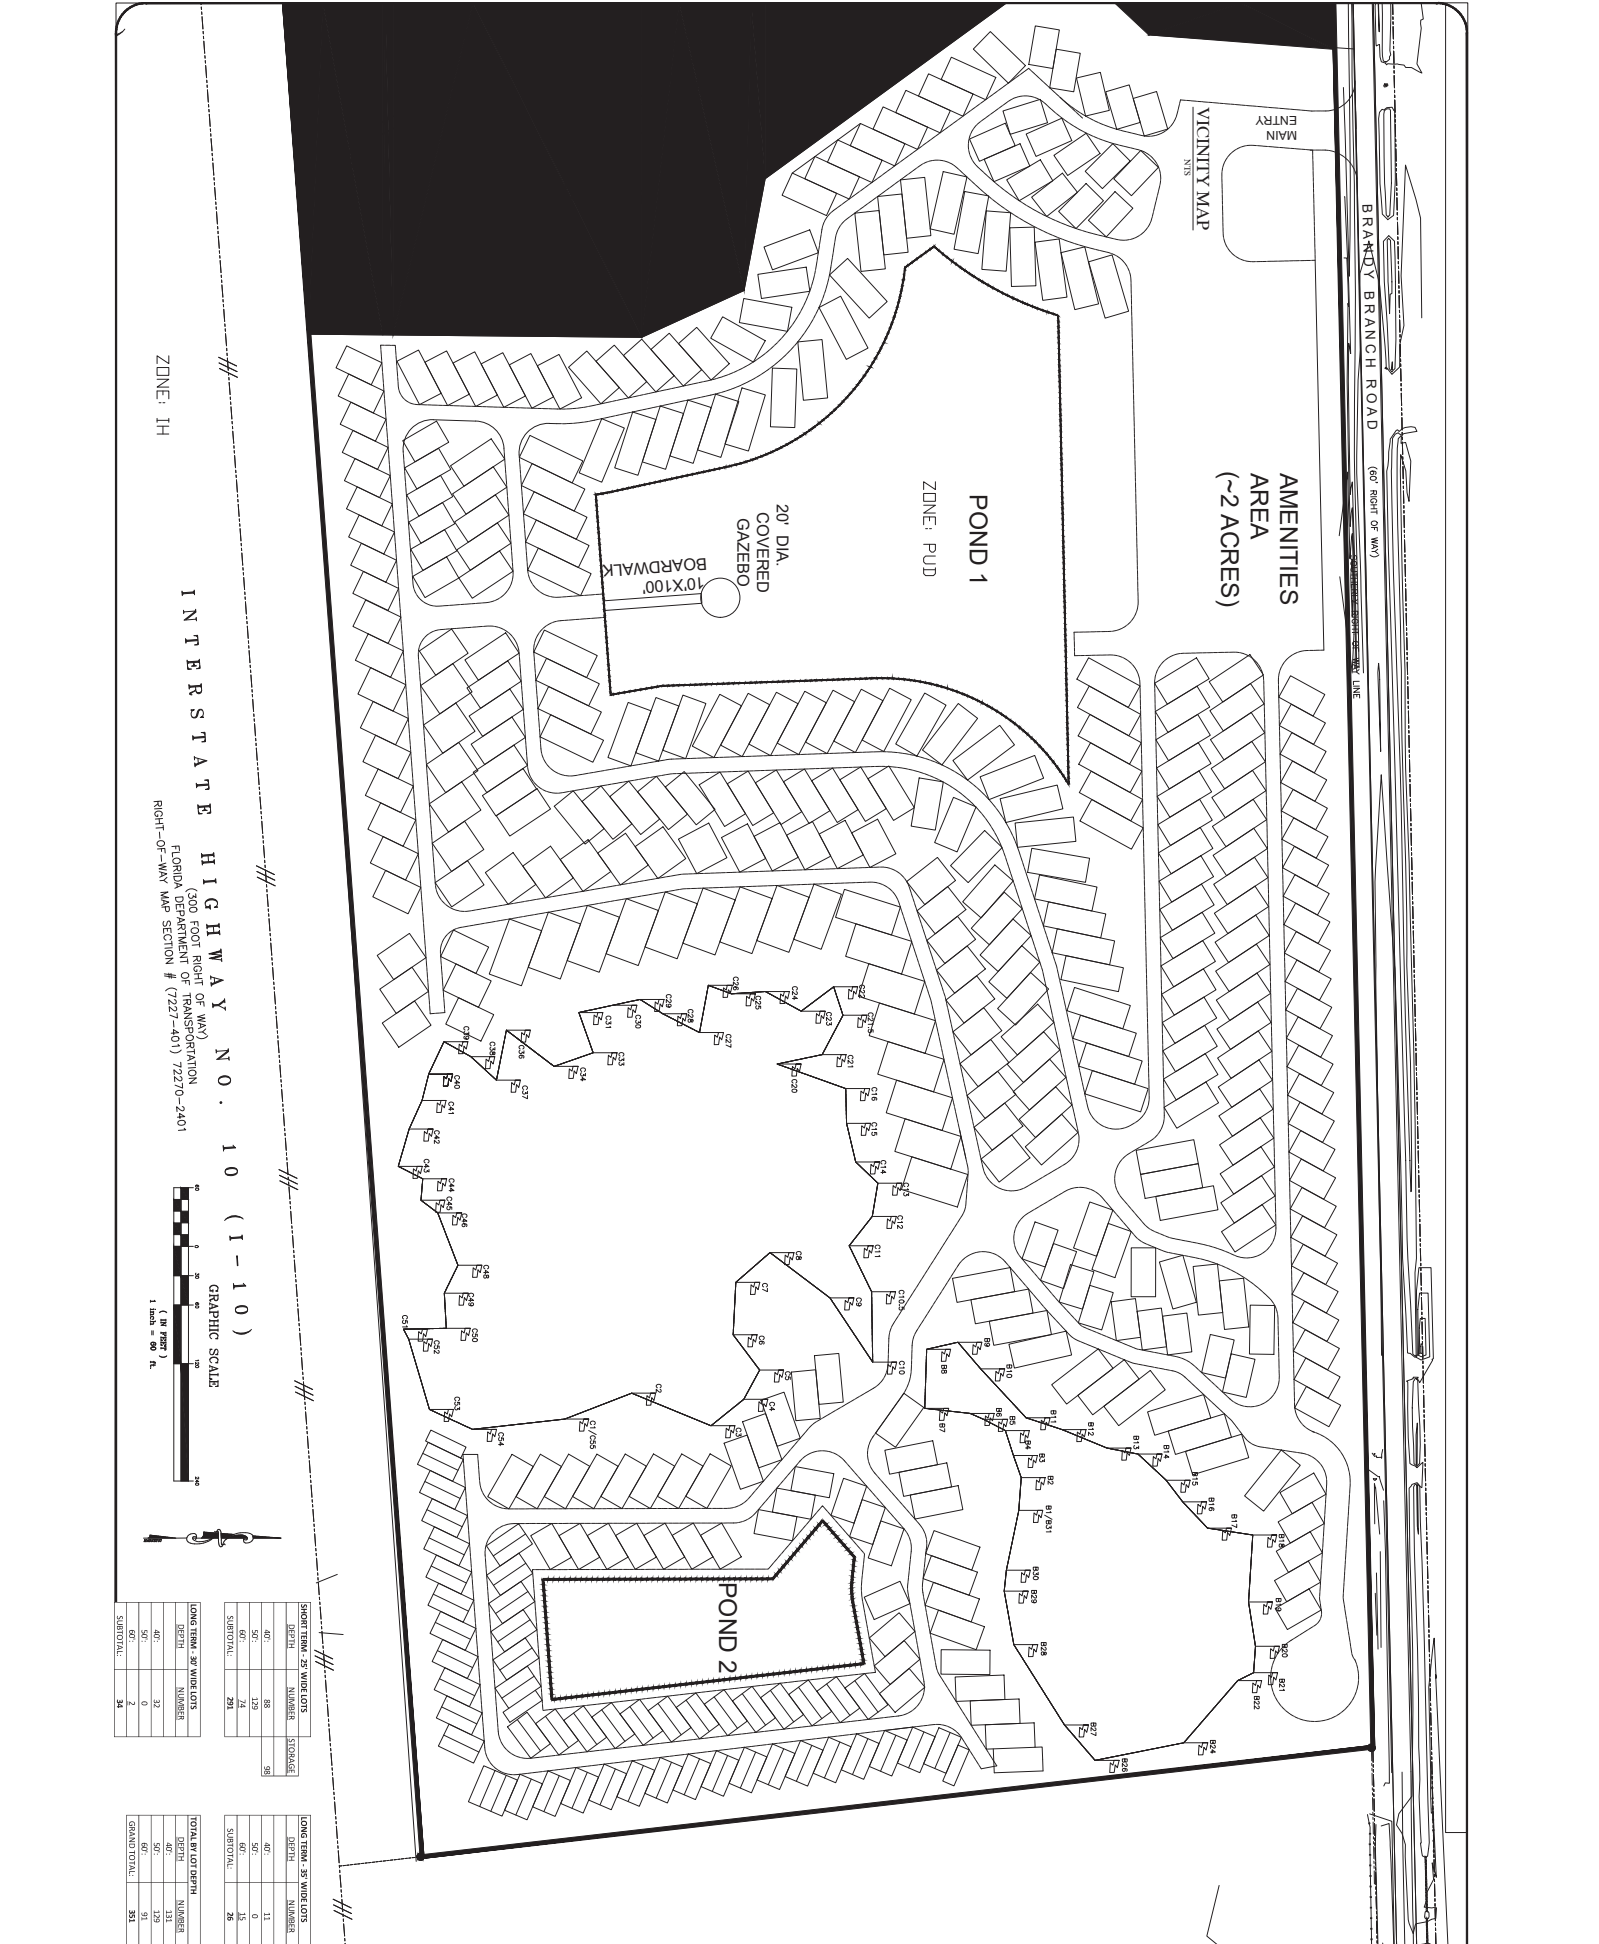

ZONE: IH

INTERSTATE HIGHWAY NO. 10 (I-10)
 60' RIGHT OF WAY
 FLORIDA DEPARTMENT OF TRANSPORTATION
 RIGHT-OF-WAY MAP SECTION # (7227-401) 72270-2401

 

POND 1 - 25' WIDE LOTS			
DEPTH	NUMBER	STANDARD	
40'	88		98
50'	74		
60'	74		
SUBTOTAL	236		

POND 2 - 25' WIDE LOTS			
DEPTH	NUMBER	STANDARD	
40'	11		
50'	15		
60'	15		
SUBTOTAL	41		

LONG TERM - 25' WIDE LOTS			
DEPTH	NUMBER	STANDARD	
40'	32		
50'	2		
60'	2		
SUBTOTAL	36		

TOTAL BY LOT DEPTH			
DEPTH	NUMBER	STANDARD	
40'	131		
50'	129		
60'	2		
SUBTOTAL	262		

JOB NO.	2207
DRAWN BY:	JKI
DATE:	11-10-2022
SCALE:	1" = 60'
REV.	DATE
REVISIONS	

CONCEPTUAL SITE PLAN
 BALDWIN RV PARK
 FOR
 PRIVATE INDIVIDUAL

SOLID ROCK
 ENGINEERING CONSULTANTS, INC.
 "CIVIL ENGINEERING FROM THE GROUND DOWN"
 10365 SOUTH HOOVER ROAD, SUITE 200, JACKSONVILLE, FLORIDA 32256
 PH: (904) 425-8711 FAX: (904) 425-8712
 EMAIL: JAMES@SOLIDROCKENGINEERING.COM
 FLORIDA CERTIFICATE OF AUTHORIZATION NUMBER 0681

November 10, 2022