

FOUNDATION

439 E 1st Street
TALBOT "C" ELEVATION

439 E 1st Street
JACKSONVILLE FL, 32206

TERNAWISÉ HOMES

1334 WALNUT STREET, JACKSONVILLE, FL 32206 (904) 800-WISE (9473) CBC057118

Drawn by: *CH*


Check by: *CH*


Date: 12/1/2023

Project No: 23-701770-000

Sheet 1 of 8

1334 WALNUT STREET, JACKSONVILLE, FL 32206 (904) 800-WISE (9473) CBC057118

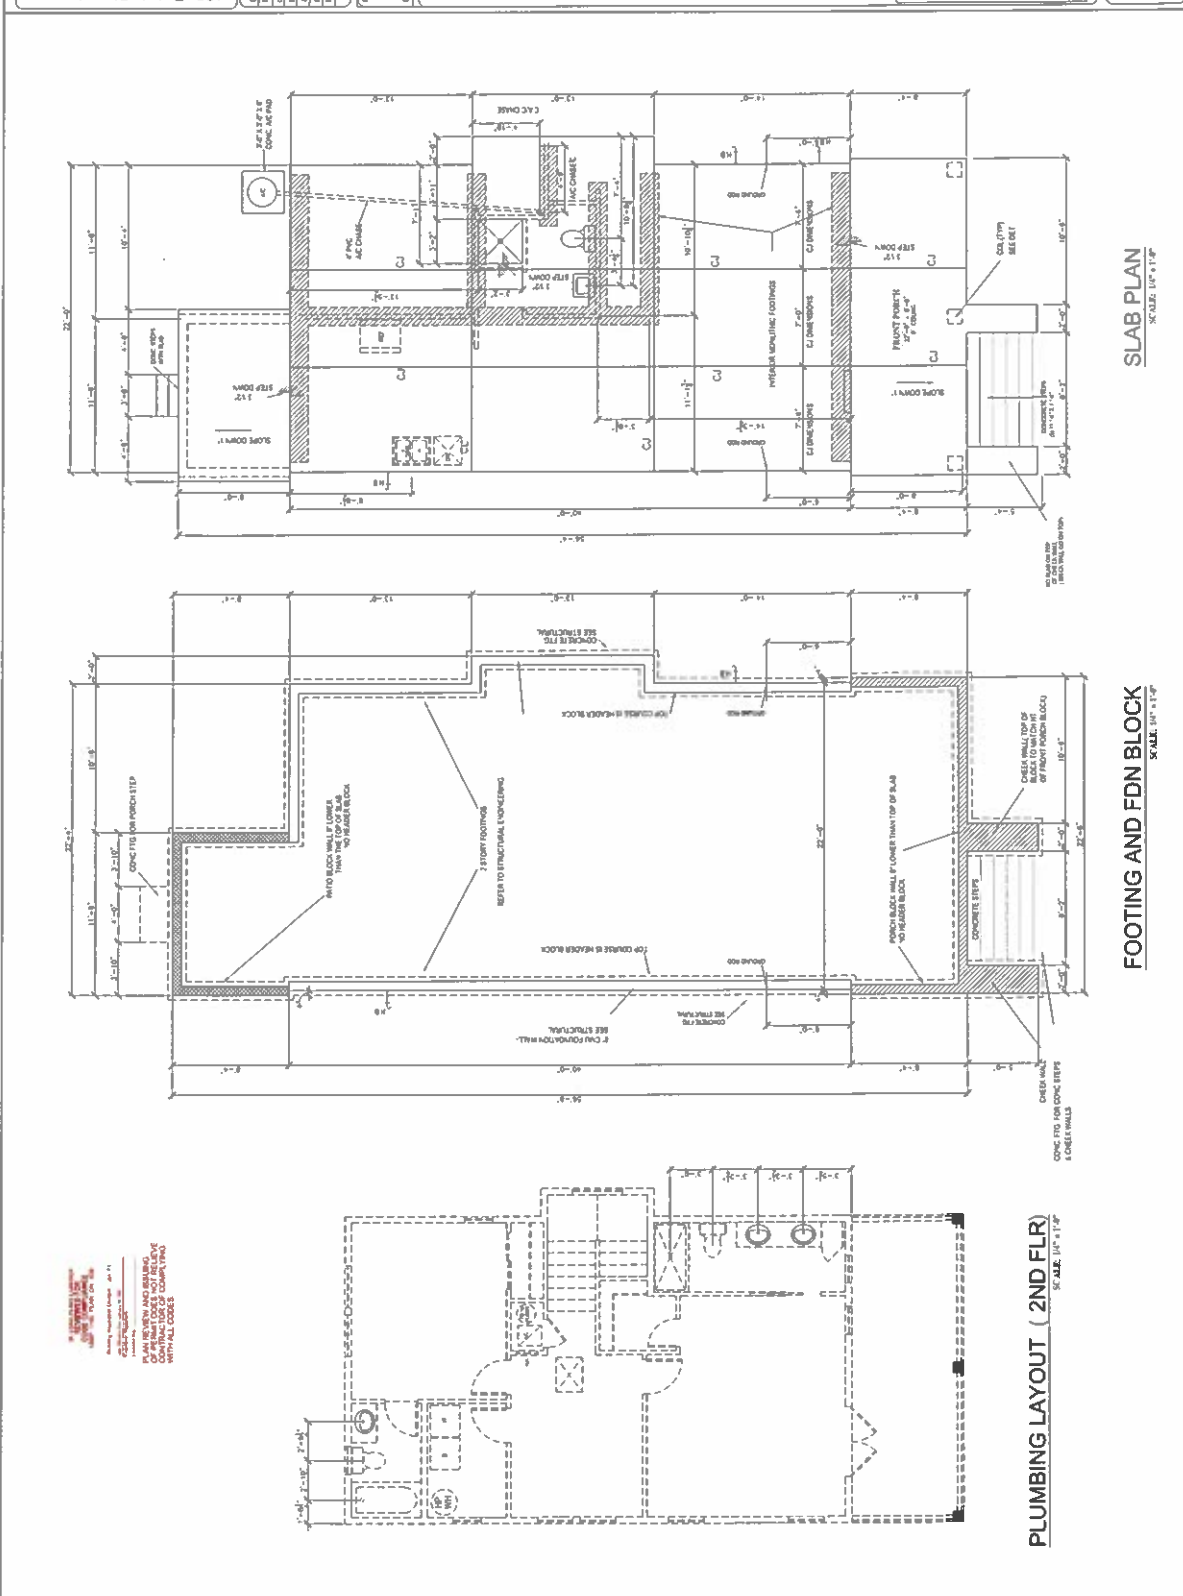

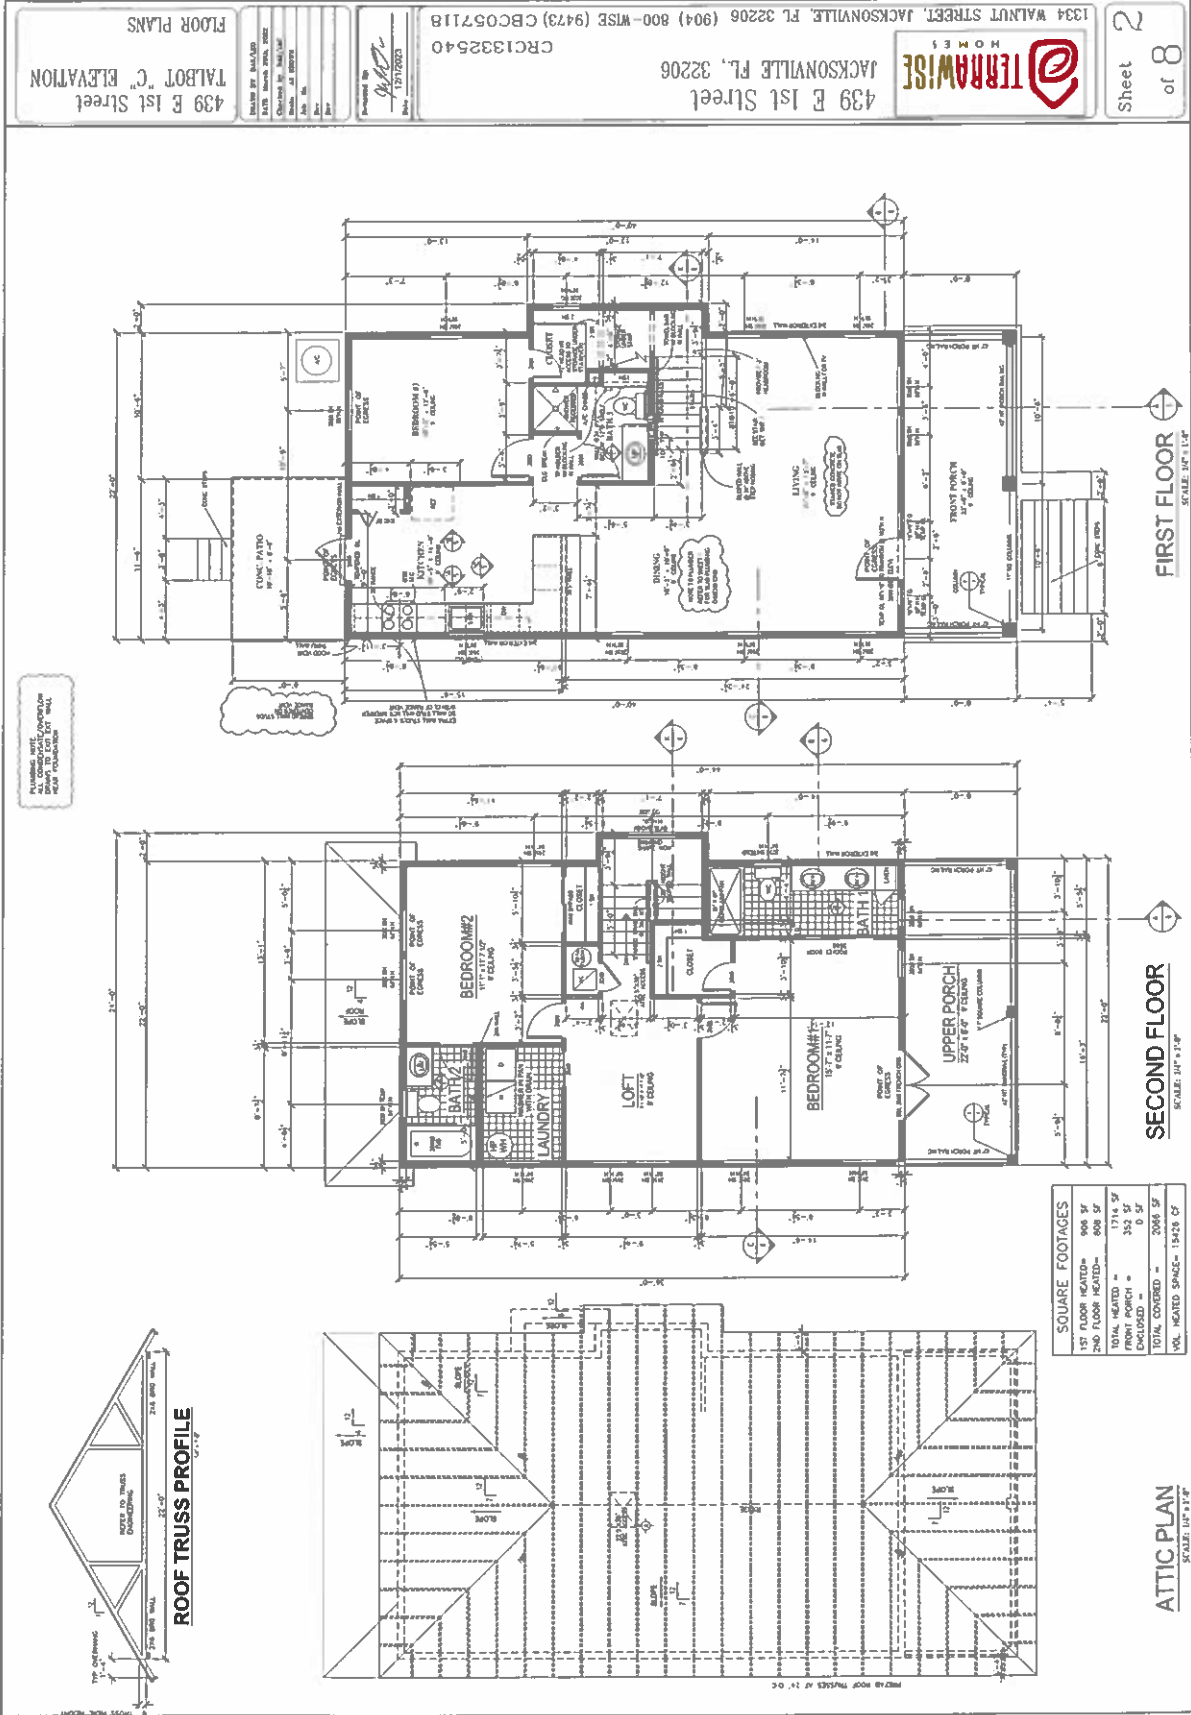

REAR ELEVATION
SCALE: 1/8" = 1'-0"

RIGHT ELEVATION
SCALE: 1/8" = 1'-0"

LEFT ELEVATION
SCALE: 1/8" = 1'-0"

FRONT ELEVATION
SCALE: 1/8" = 1'-0"

NOTE: UNVENTED ATTIC PER 2020 FBC, 7th ED., R-606.5

ELEVATIONS CONDITIONS PER COA-22-27419


SOLAR PANEL CONDITIONS PER COA-22-27419


**439 E 1st Street
JACKSONVILLE FL, 32206
CRCI3332540**


1334 WALNUT STREET, JACKSONVILLE, FL 32206 (904) 800-WISE (947) CBOC7H3

TERRAWISE

Sheet 3 of 8

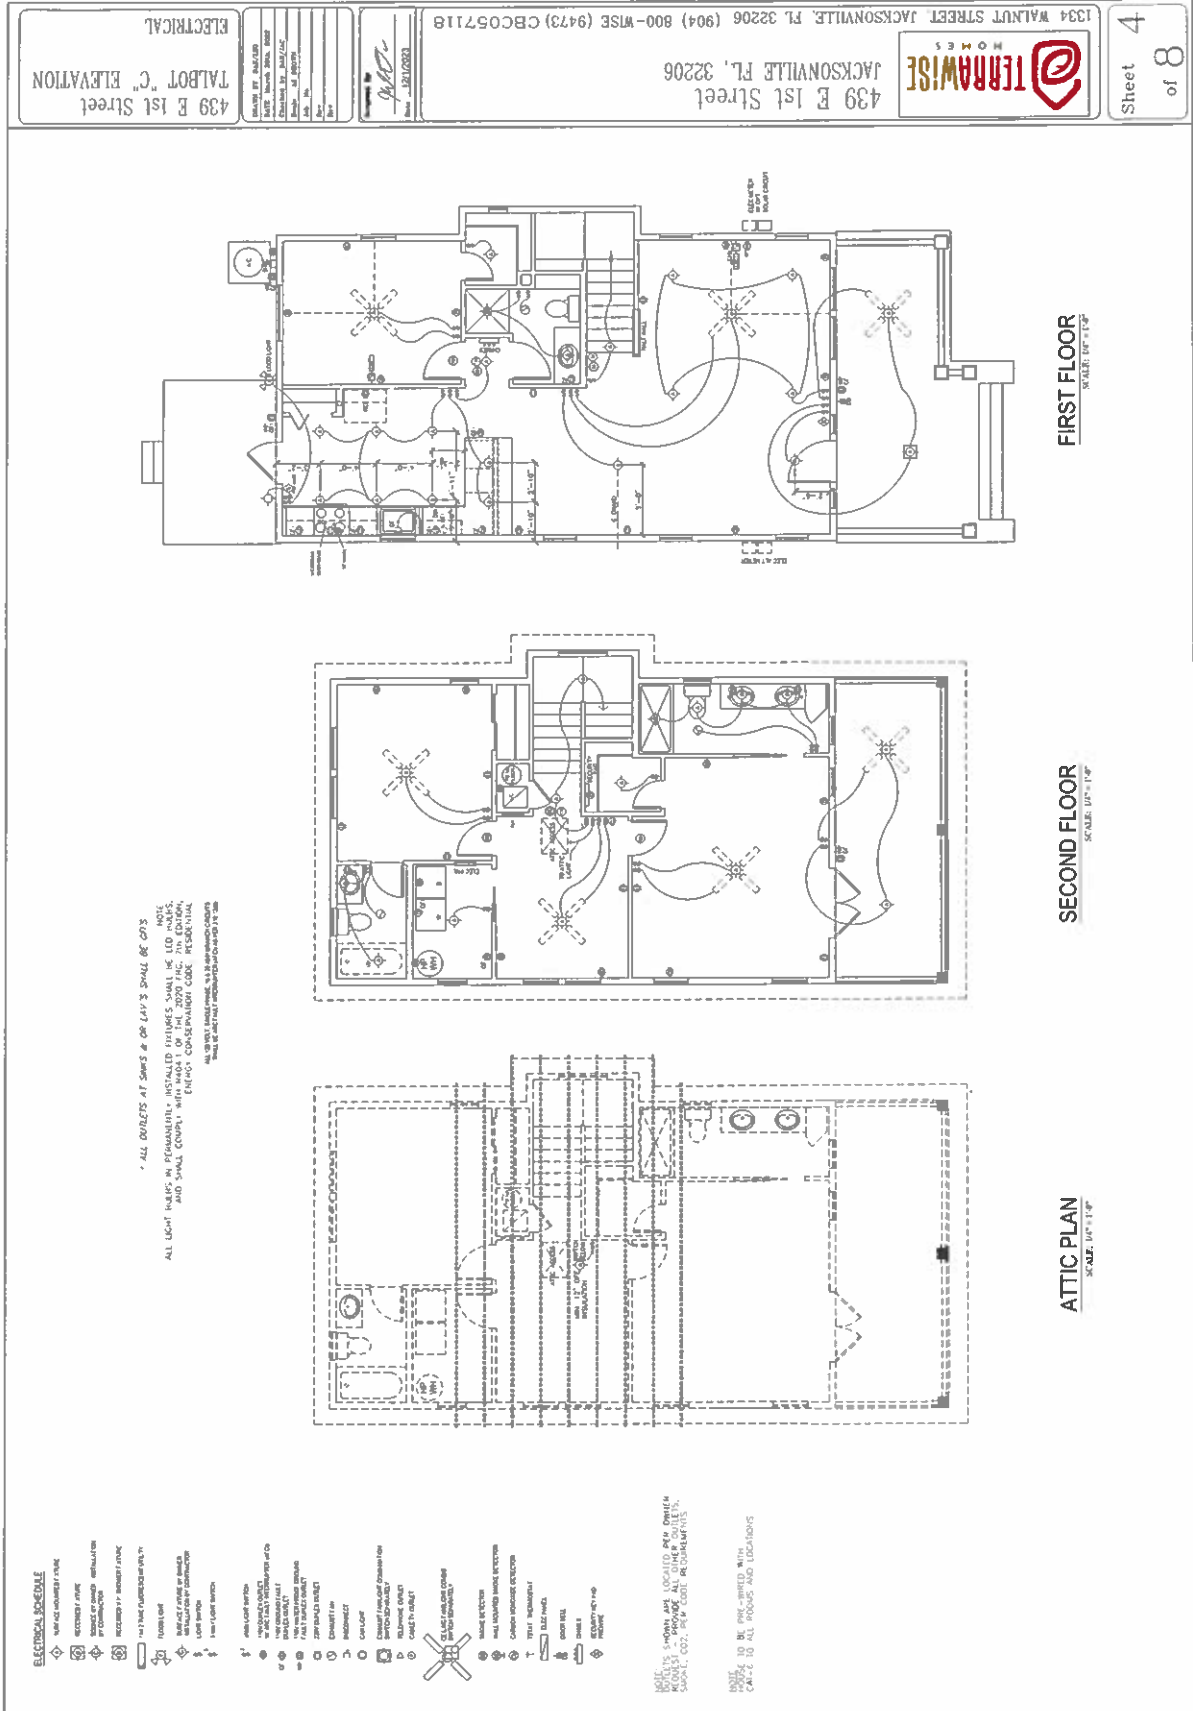

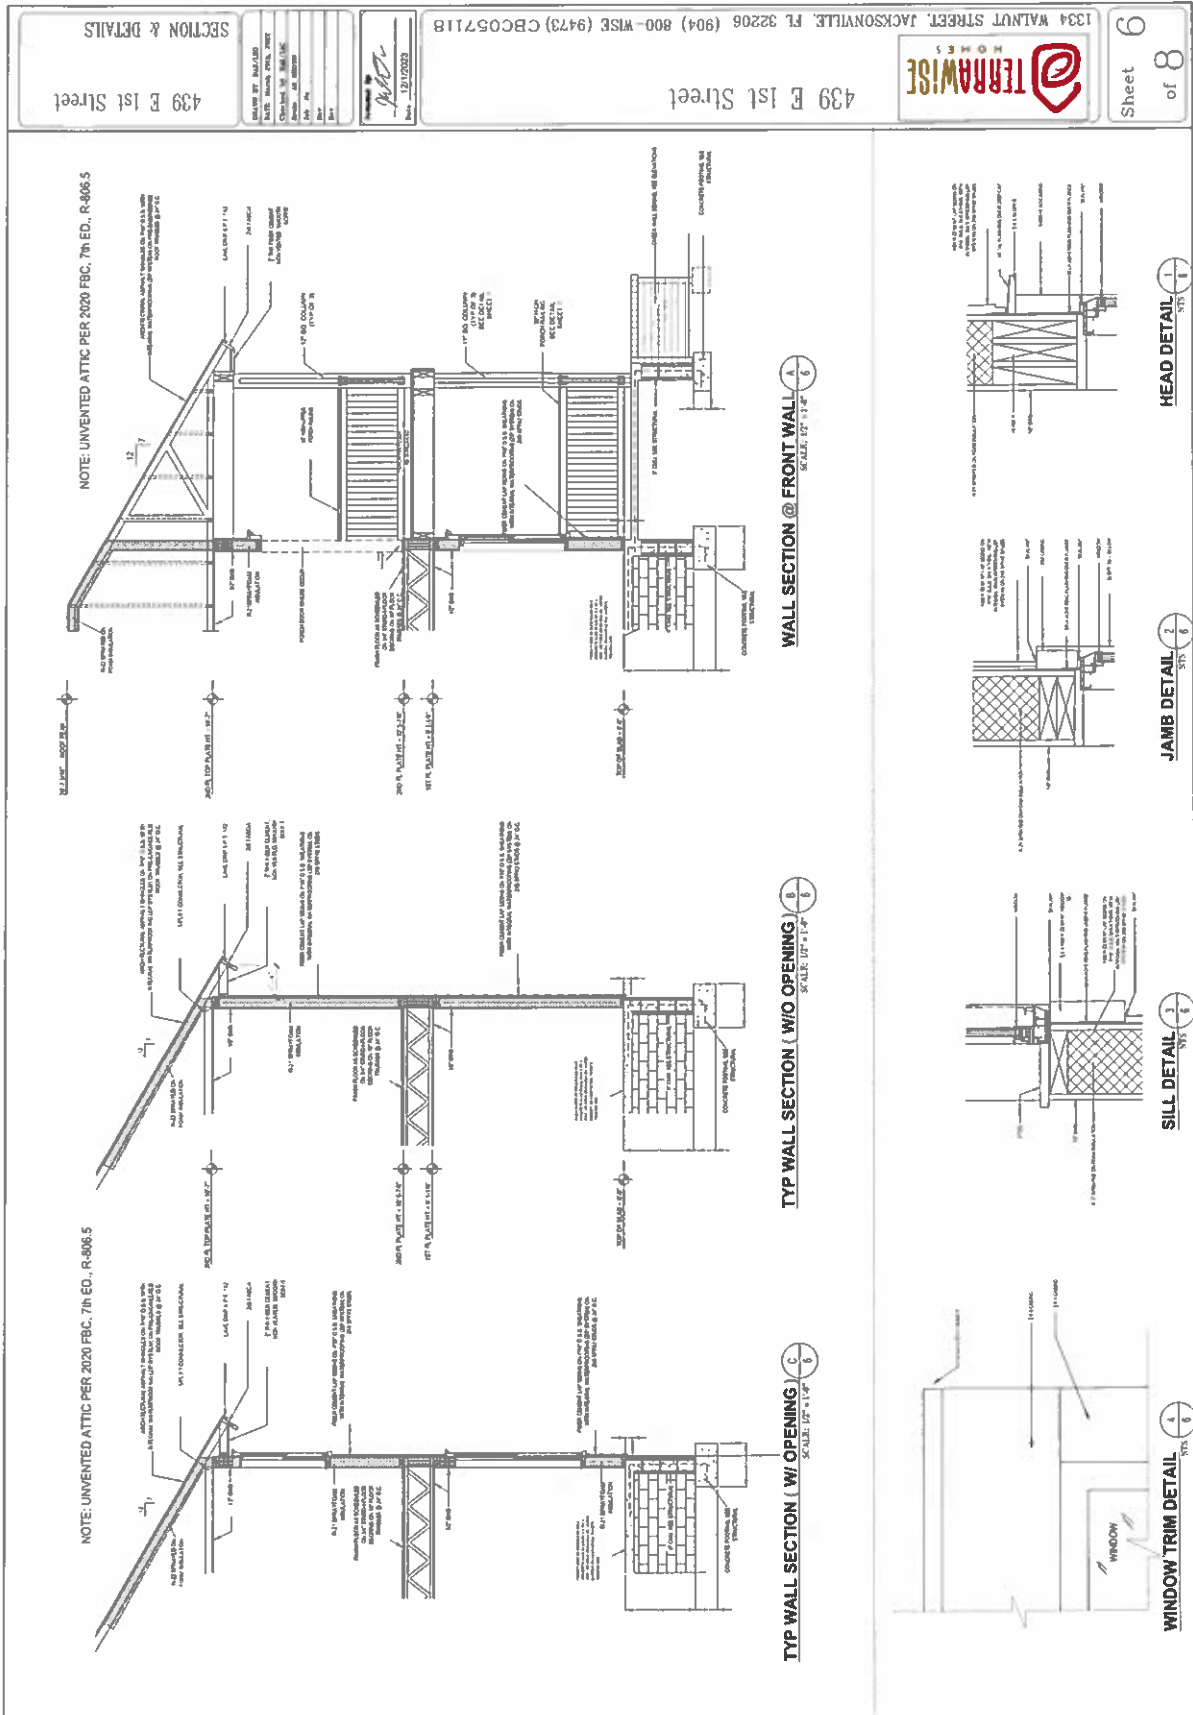

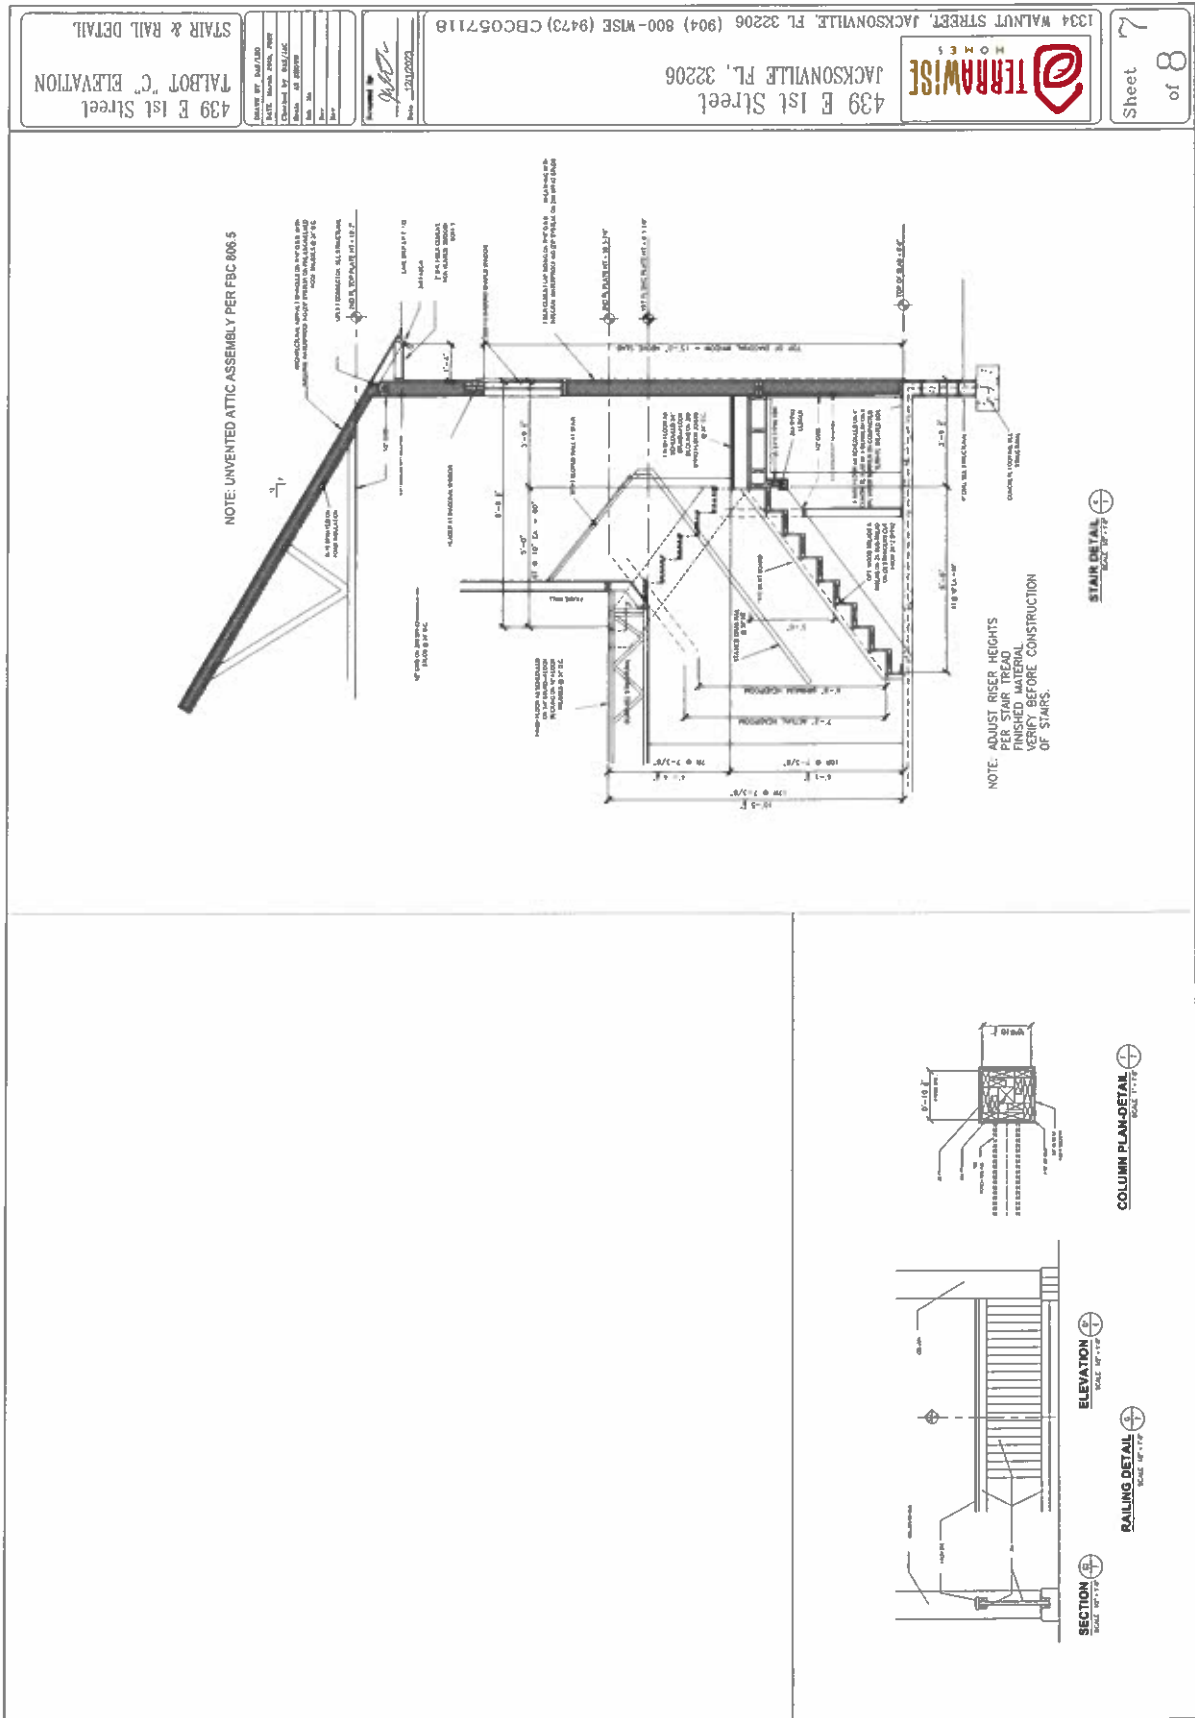

B-23-701770.000
RCV: 12/4/2023 10:07 AM

WEATHER RESISTIVE BARRIER (WRB) APPLIED PRIOR TO THE WINDOW INSTALLATION
FLASHING APPLIED BEHIND THE MOUNTING FLANGE