
 


LEGEND

■	40' LOTS = 161 = 22%
■	50' LOTS = 478 = 65%
■	60' LOTS = 96 = 13%
TOTAL LOTS = 735	

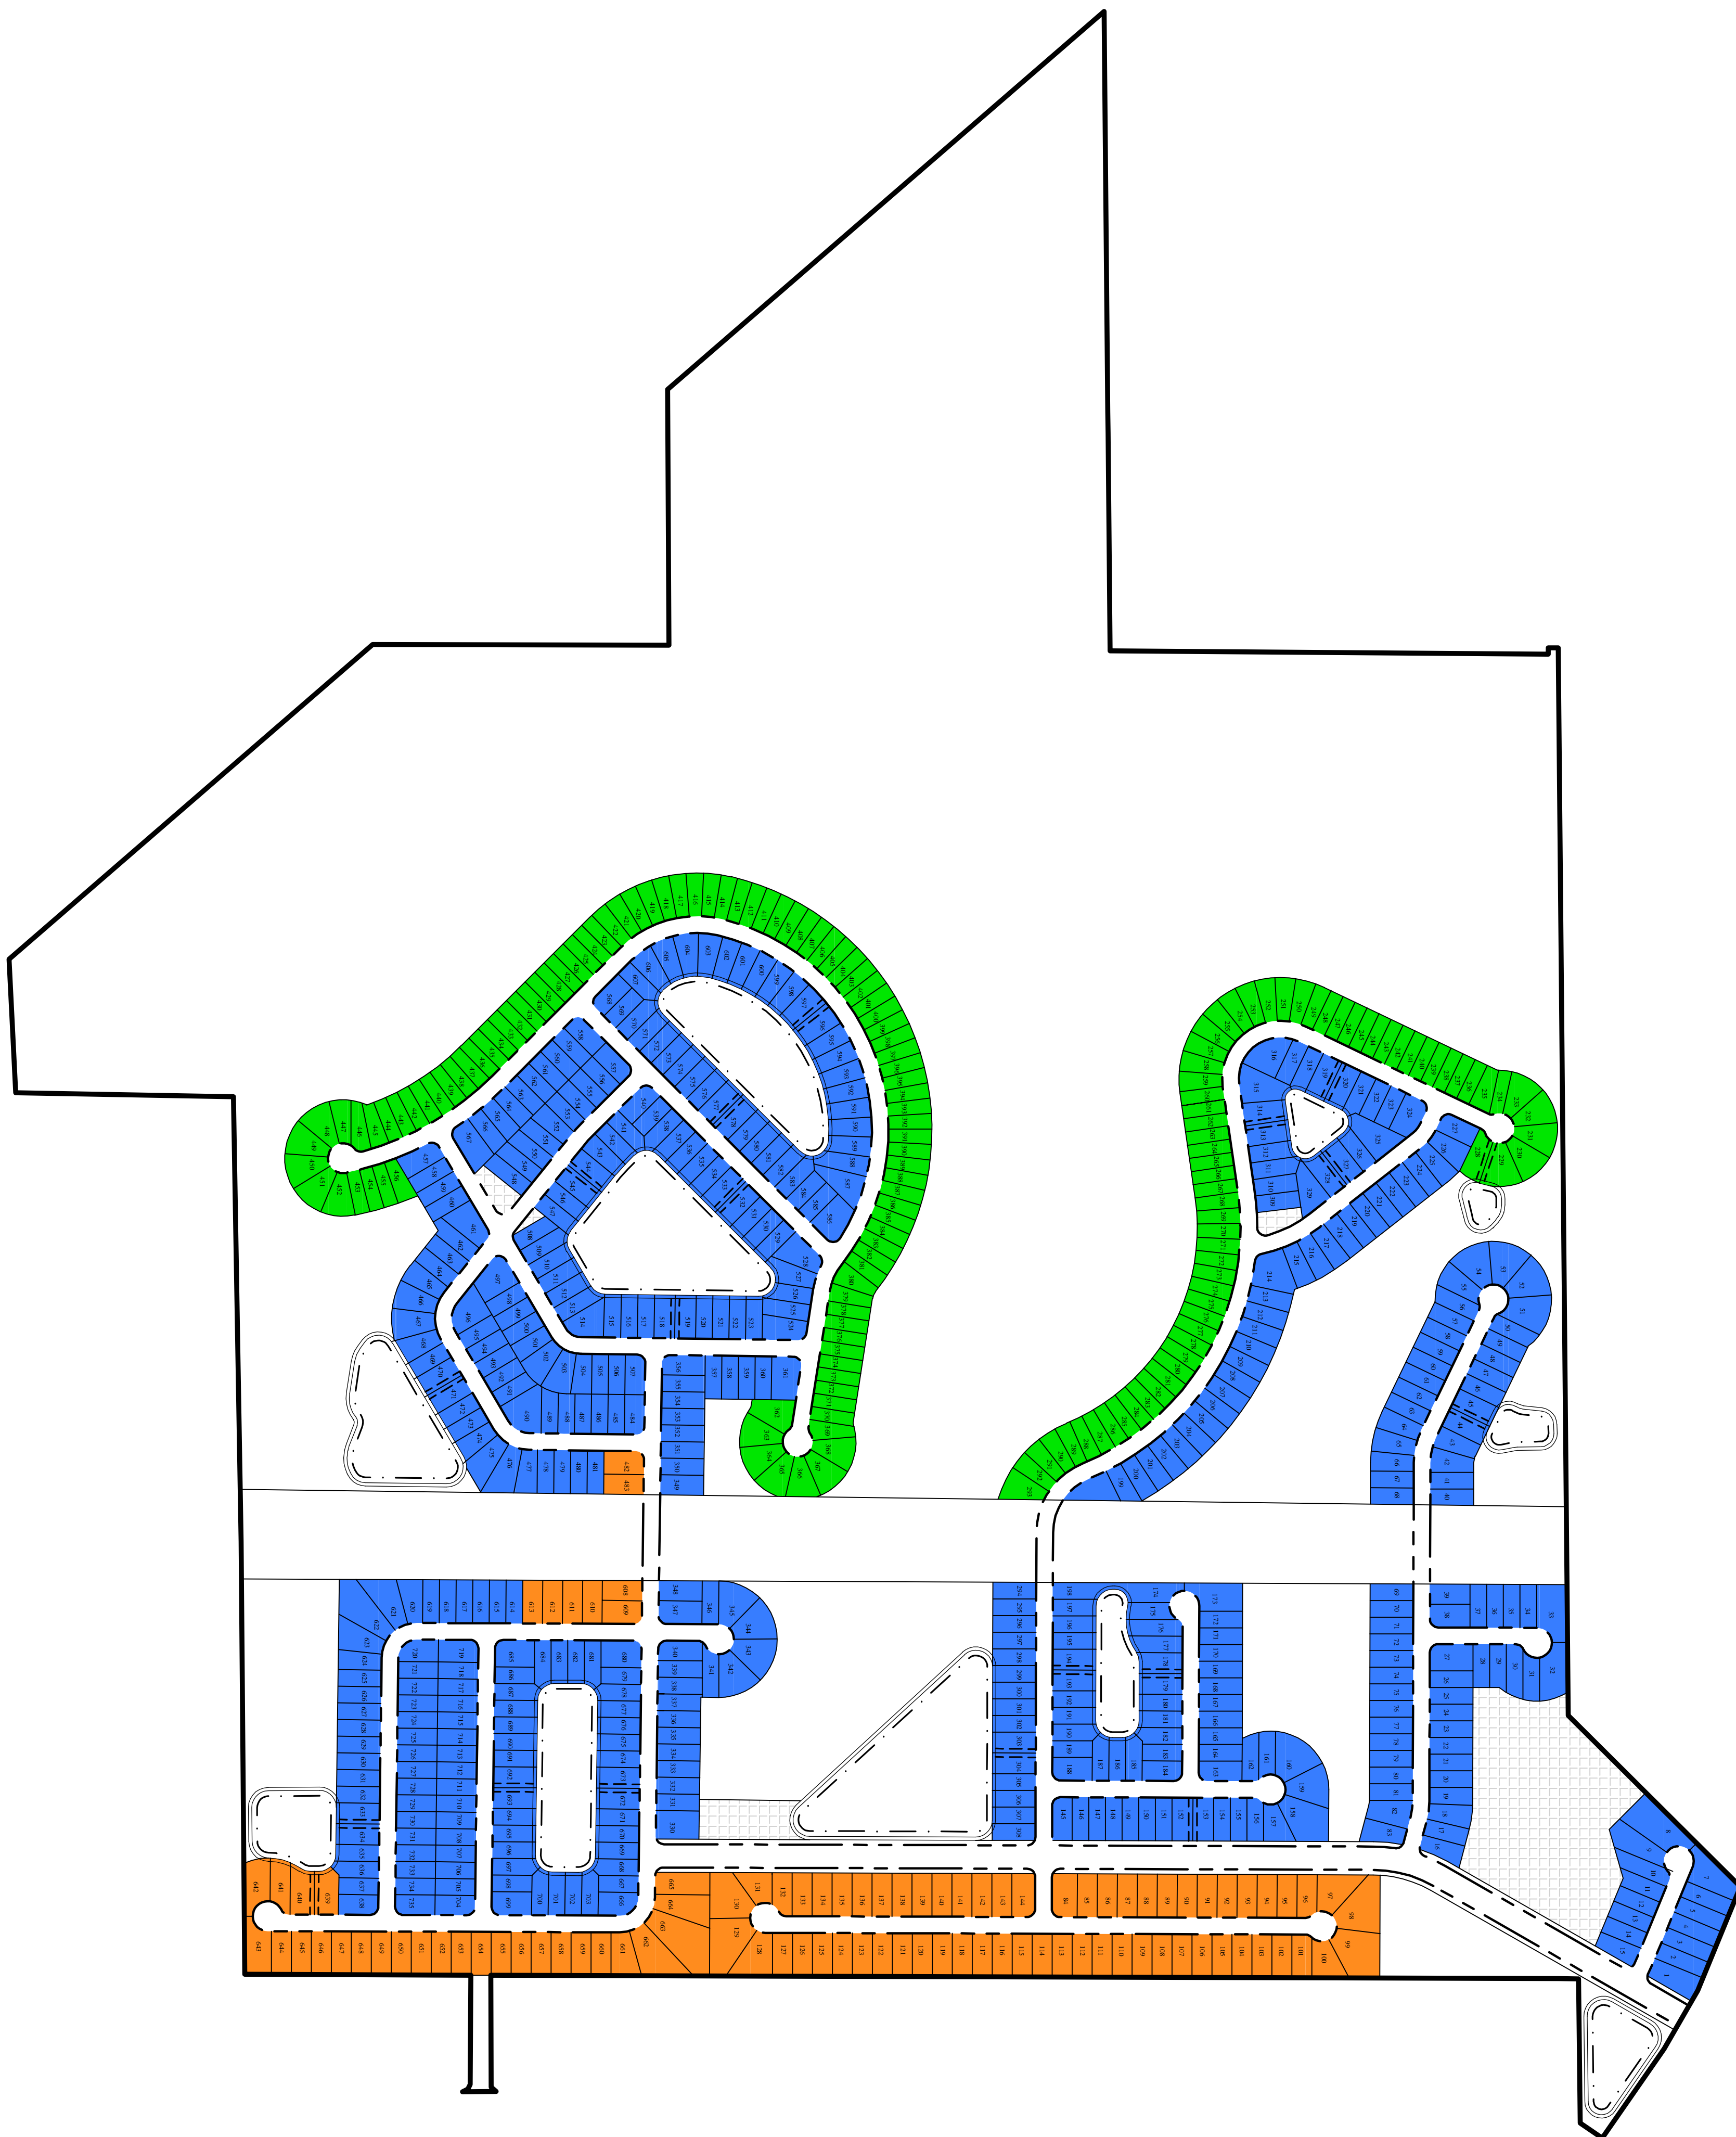

Project No.: 21-01-0046
 Designed: JEW
 Drawn: WKK
 Checked: O.C.S.
 JEW
 RCW
 Date: July 1, 2021
 Scale: 1" = 300'

JUSTIN ELLERY WILLIAMS
 P.E. NUMBER: 69260
 Reg. Engineer

PLUMMER DARBY
 DUVAL COUNTY, FL
 PREPARED FOR
 CORNER LOT DEVELOPMENT GROUP

SITE PLAN

No.	Date	Revision	By

CW Connelly & Wicker Inc.
 Planning · Engineering · Landscape Architecture
 10060 Skinner Lake Drive, Suite 500 Jacksonville, Florida 32246
 (904) 256-3030 FAX: (904) 265-3031 www.cwieng.com
 Florida Registry 3650 L.A. Number: LC26000311

THIS DRAWING IS THE PROPERTY OF CONNELLY & WICKER INC. AND IS NOT TO BE REPRODUCED OR COPIED IN WHOLE OR IN PART. IT IS NOT TO BE USED ON ANY OTHER PROJECT AND IS TO BE RETURNED ON REQUEST.