



LOMAX STREET

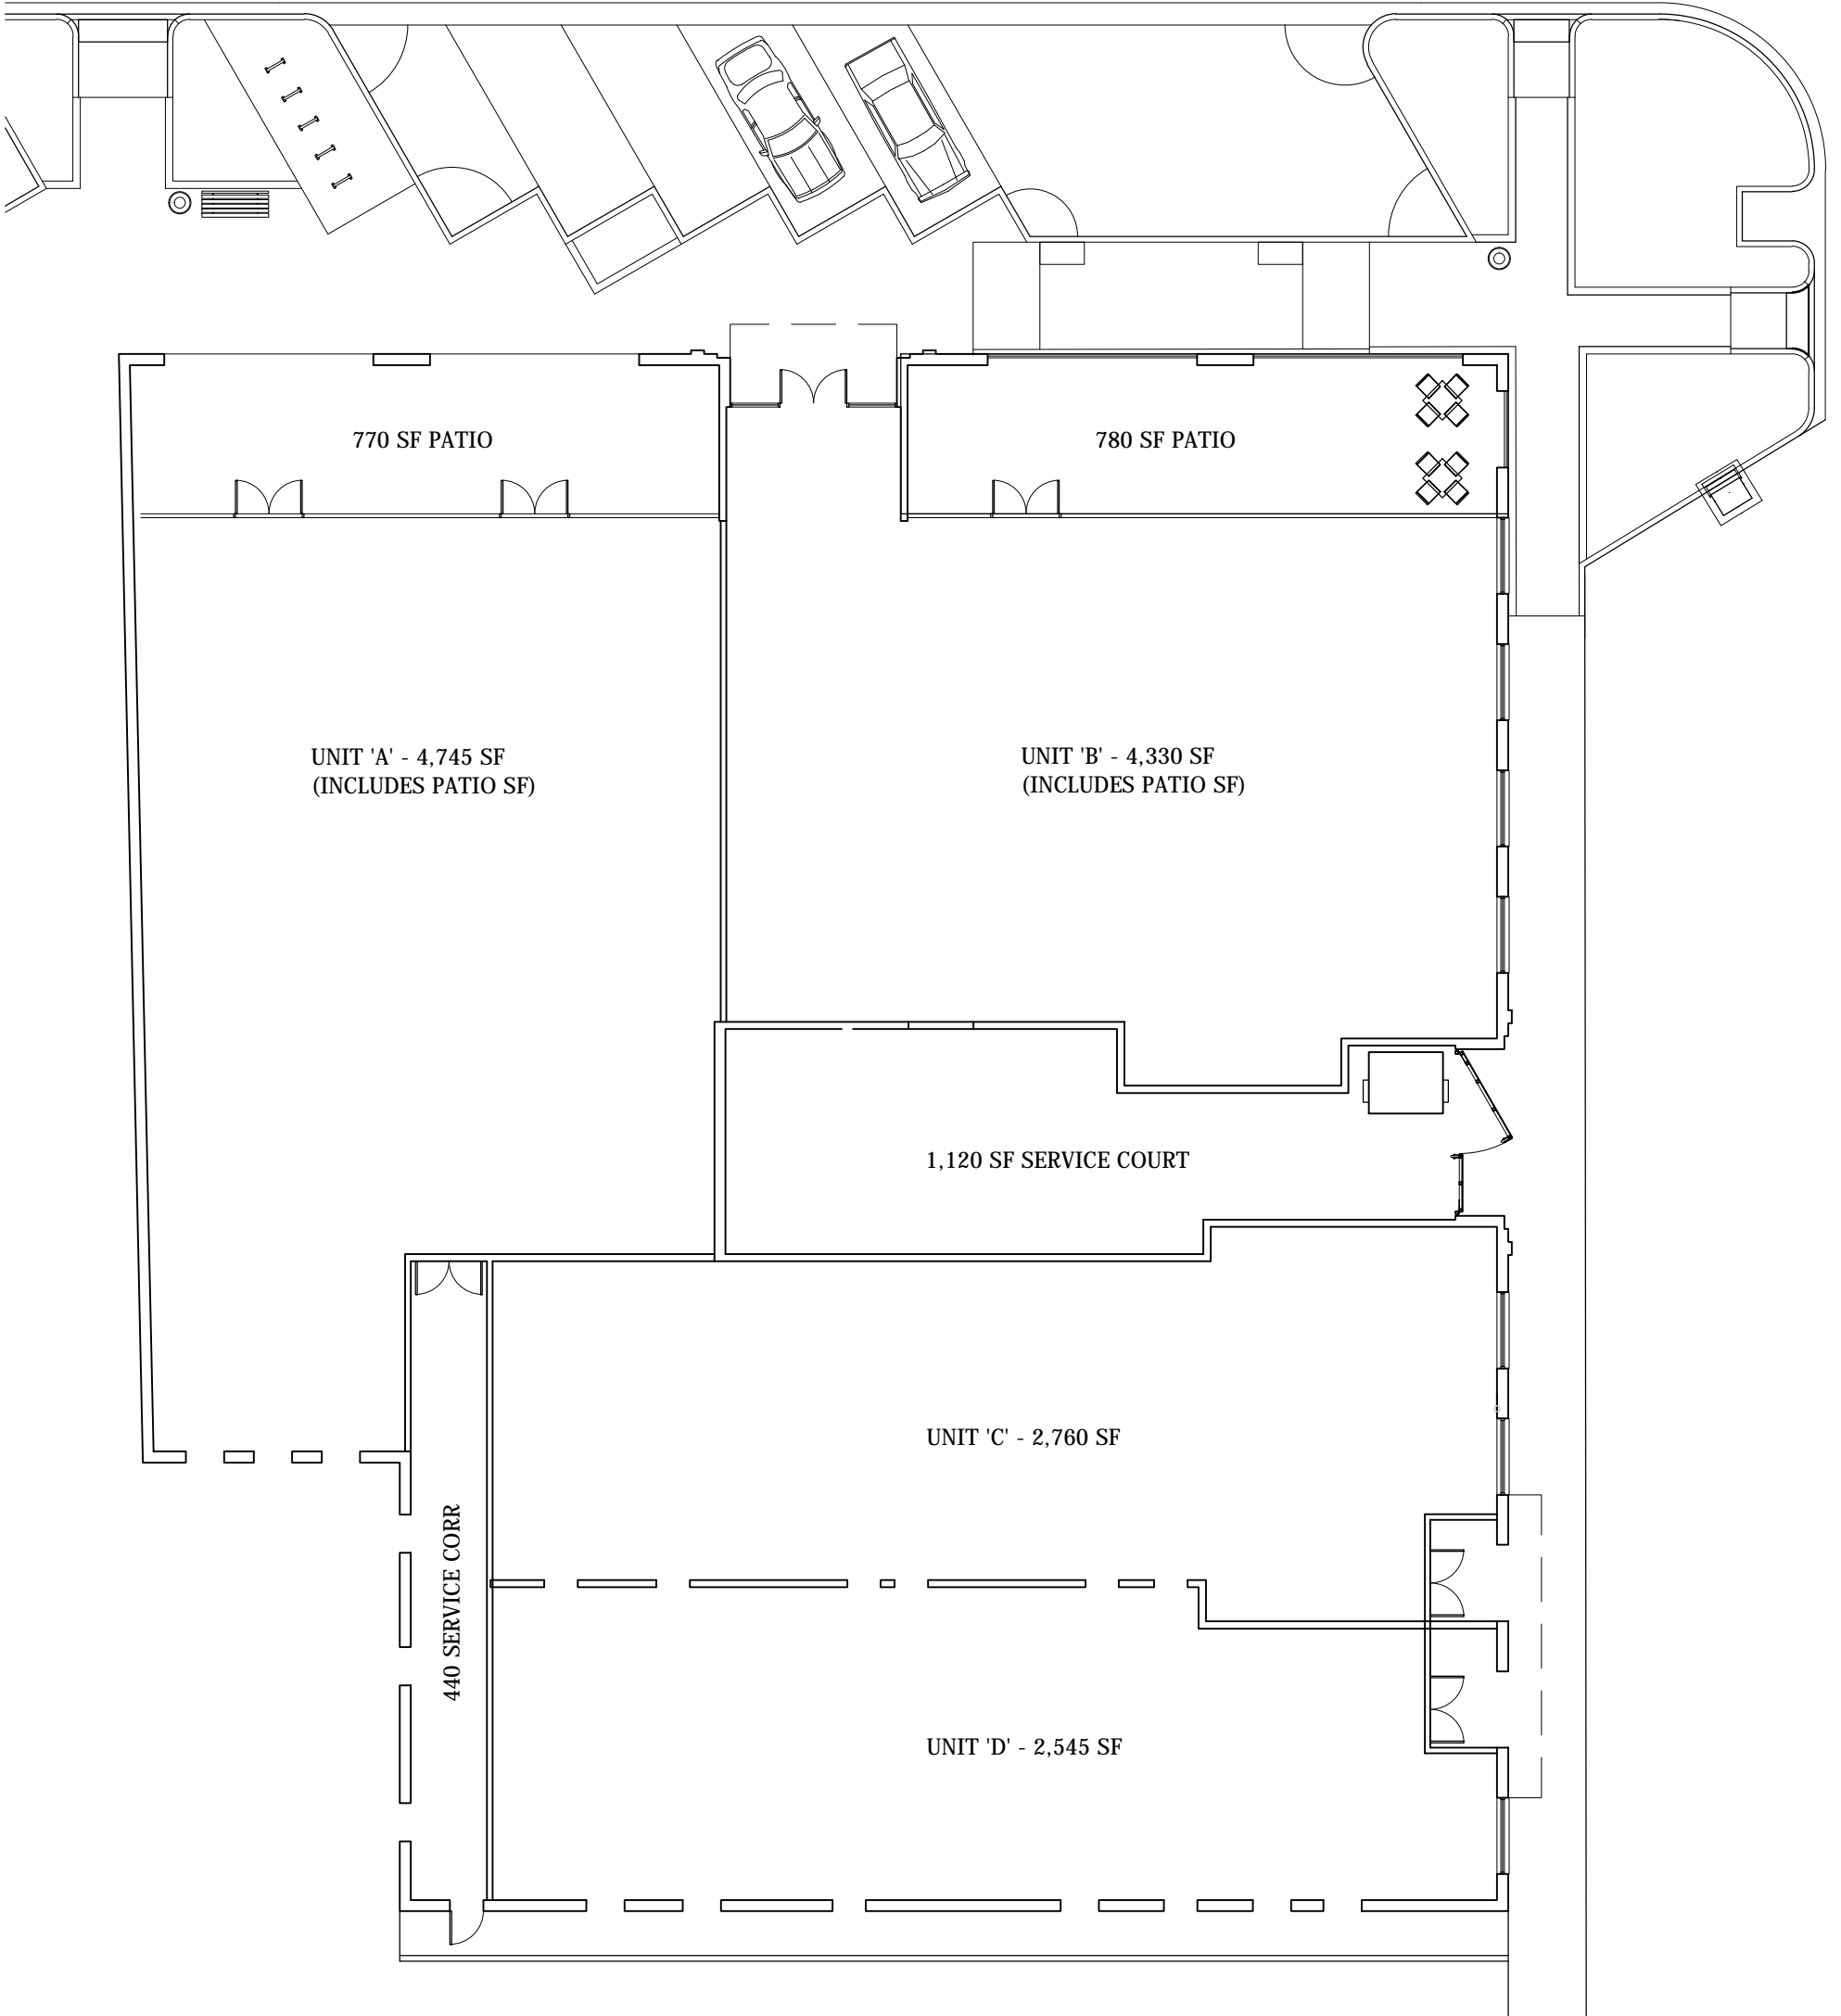

SITE PLAN

0 8' 16' 32'

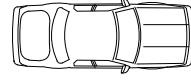

SCALE: 1/16" = 1'-0"

December 5, 2022