

**GENERAL SITE PLAN NOTES**

1. RECTA AND LANDSCAPE BARRIERS FOR PARKING, DRIVEWAYS, ETC. SHALL BE CONSTRUCTED IN ACCORDANCE WITH THE ADDITIONAL REQUIREMENTS OF THE UTILITY AND CONSTRUCTION REQUIREMENTS. THE NEW BARRIERS COORDINATE EXACT REFLECT TO THE EXISTING BARRIERS. THE NEW BARRIERS SHALL BE CONSTRUCTED IN ACCORDANCE WITH THE ADDITIONAL REQUIREMENTS OF THE UTILITY AND CONSTRUCTION REQUIREMENTS.
2. THE NEW BARRIERS SHALL BE CONSTRUCTED IN ACCORDANCE WITH THE ADDITIONAL REQUIREMENTS OF THE UTILITY AND CONSTRUCTION REQUIREMENTS.
**SITE PLAN LEGEND**


	BUILDING FOOTPRINT
	ASPHALT PAVING
	CONCRETE PAVING
	LANDSCAPE
	ARTIFICIAL TURF
	HARDSCAPE
	CANOPY
	EXISTING PLAYGROUND
	EXISTING WETLANDS
	PROPERTY LINE
	BUILDING SETBACK LINE
	DECORATIVE METAL FENCE
	CHAINLINK FENCE, 4 FT
	CHAINLINK FENCE, 6 FT
	VINYL FENCE, 4 FT
	ROAD STRIPING
	ATHLETIC FIELD LIGHTING
	SITE LIGHTING - SINGLE
	SITE LIGHTING - DOUBLE
	FIRE HYDRANT
	FLAG POLE

**KEYNOTE LEGEND**

10.11	GROUNDSET MARKER
20.02	PUBLIC FIELD LIGHTING
22.09	4" HIGH VINYL-COATED CHAINLINK FENCE
22.09	6" HIGH VINYL-COATED CHAINLINK FENCE
**OVERALL SITE PLAN**

No.	Description	Date
01	001	2020.09.15
02	002	2020.10.15
03	003	2020.11.15
04	004	2020.12.15
05	005	2021.01.15
06	006	2021.02.15
07	007	2021.03.15
08	008	2021.04.15
09	009	2021.05.15
10	010	2021.06.15
11	011	2021.07.15
12	012	2021.08.15
13	013	2021.09.15
14	014	2021.10.15
15	015	2021.11.15
16	016	2021.12.15
17	017	2022.01.15
18	018	2022.02.15
19	019	2022.03.15
20	020	2022.04.15
21	021	2022.05.15
22	022	2022.06.15
23	023	2022.07.15
24	024	2022.08.15
25	025	2022.09.15
26	026	2022.10.15
27	027	2022.11.15
28	028	2022.12.15
29	029	2023.01.15
30	030	2023.02.15
31	031	2023.03.15
32	032	2023.04.15
33	033	2023.05.15
34	034	2023.06.15
35	035	2023.07.15
36	036	2023.08.15
37	037	2023.09.15
38	038	2023.10.15
39	039	2023.11.15
40	040	2023.12.15
41	041	2024.01.15
42	042	2024.02.15
43	043	2024.03.15
44	044	2024.04.15
45	045	2024.05.15
46	046	2024.06.15
47	047	2024.07.15
48	048	2024.08.15
49	049	2024.09.15
50	050	2024.10.15
51	051	2024.11.15
52	052	2024.12.15
53	053	2025.01.15
54	054	2025.02.15
55	055	2025.03.15
56	056	2025.04.15
57	057	2025.05.15
58	058	2025.06.15
59	059	2025.07.15
60	060	2025.08.15
61	061	2025.09.15
62	062	2025.10.15
63	063	2025.11.15
64	064	2025.12.15
65	065	2026.01.15
66	066	2026.02.15
67	067	2026.03.15
68	068	2026.04.15
69	069	2026.05.15
70	070	2026.06.15
71	071	2026.07.15
72	072	2026.08.15
73	073	2026.09.15
74	074	2026.10.15
75	075	2026.11.15
76	076	2026.12.15
77	077	2027.01.15
78	078	2027.02.15
79	079	2027.03.15
80	080	2027.04.15
81	081	2027.05.15
82	082	2027.06.15
83	083	2027.07.15
84	084	2027.08.15
85	085	2027.09.15
86	086	2027.10.15
87	087	2027.11.15
88	088	2027.12.15
89	089	2028.01.15
90	090	2028.02.15
91	091	2028.03.15
92	092	2028.04.15
93	093	2028.05.15
94	094	2028.06.15
95	095	2028.07.15
96	096	2028.08.15
97	097	2028.09.15
98	098	2028.10.15
99	099	2028.11.15
100	100	2028.12.15

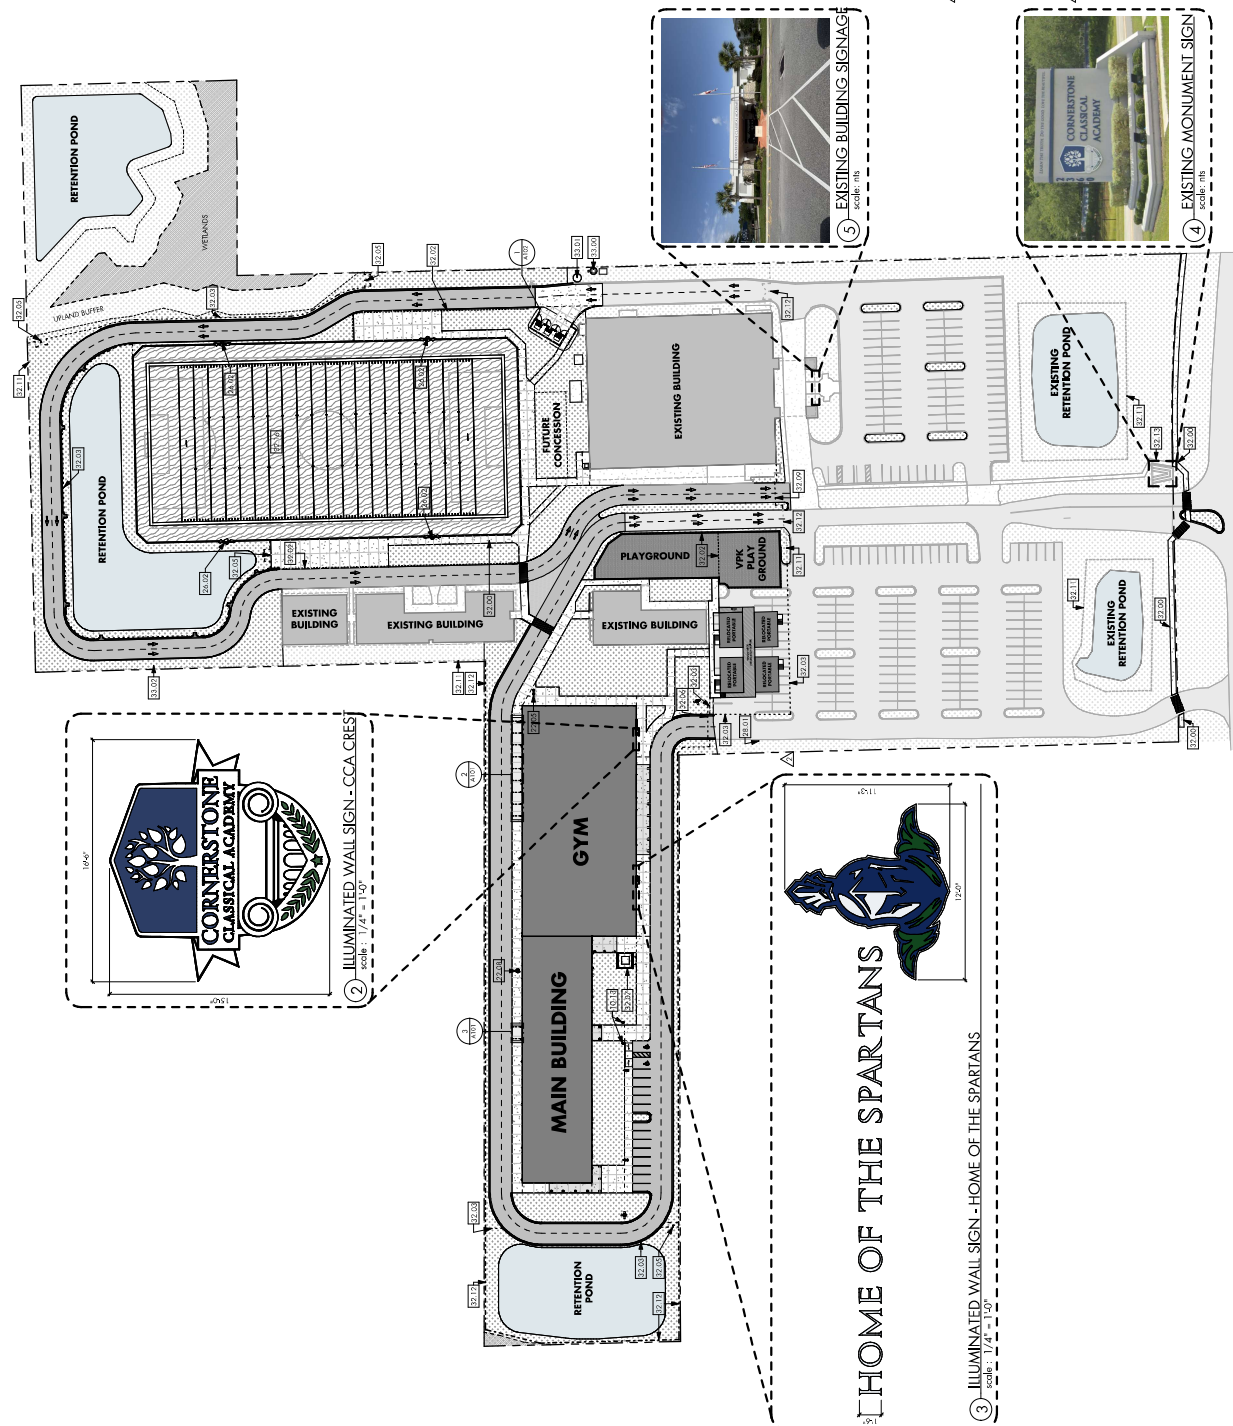

**OVERALL SITE PLAN**  
 SCALE: 1" = 60'-0"