


SITE AREA: 643,279 SF / 14.76 ACRES
BUILDING TOTAL AREA: 119,596 SF / 2.75 ACRES
ASPHALT/ CONCRETE AREAS 204,115 SF / 4.68 ACRES
REMAINING PEROUS AREA: 319,568 SF / 7.33 ACRES
PARKING TABLE
STANDARD PARKING SPACES 686
HANDICAPPED SPACES: 25
TOTAL SPACES: 711

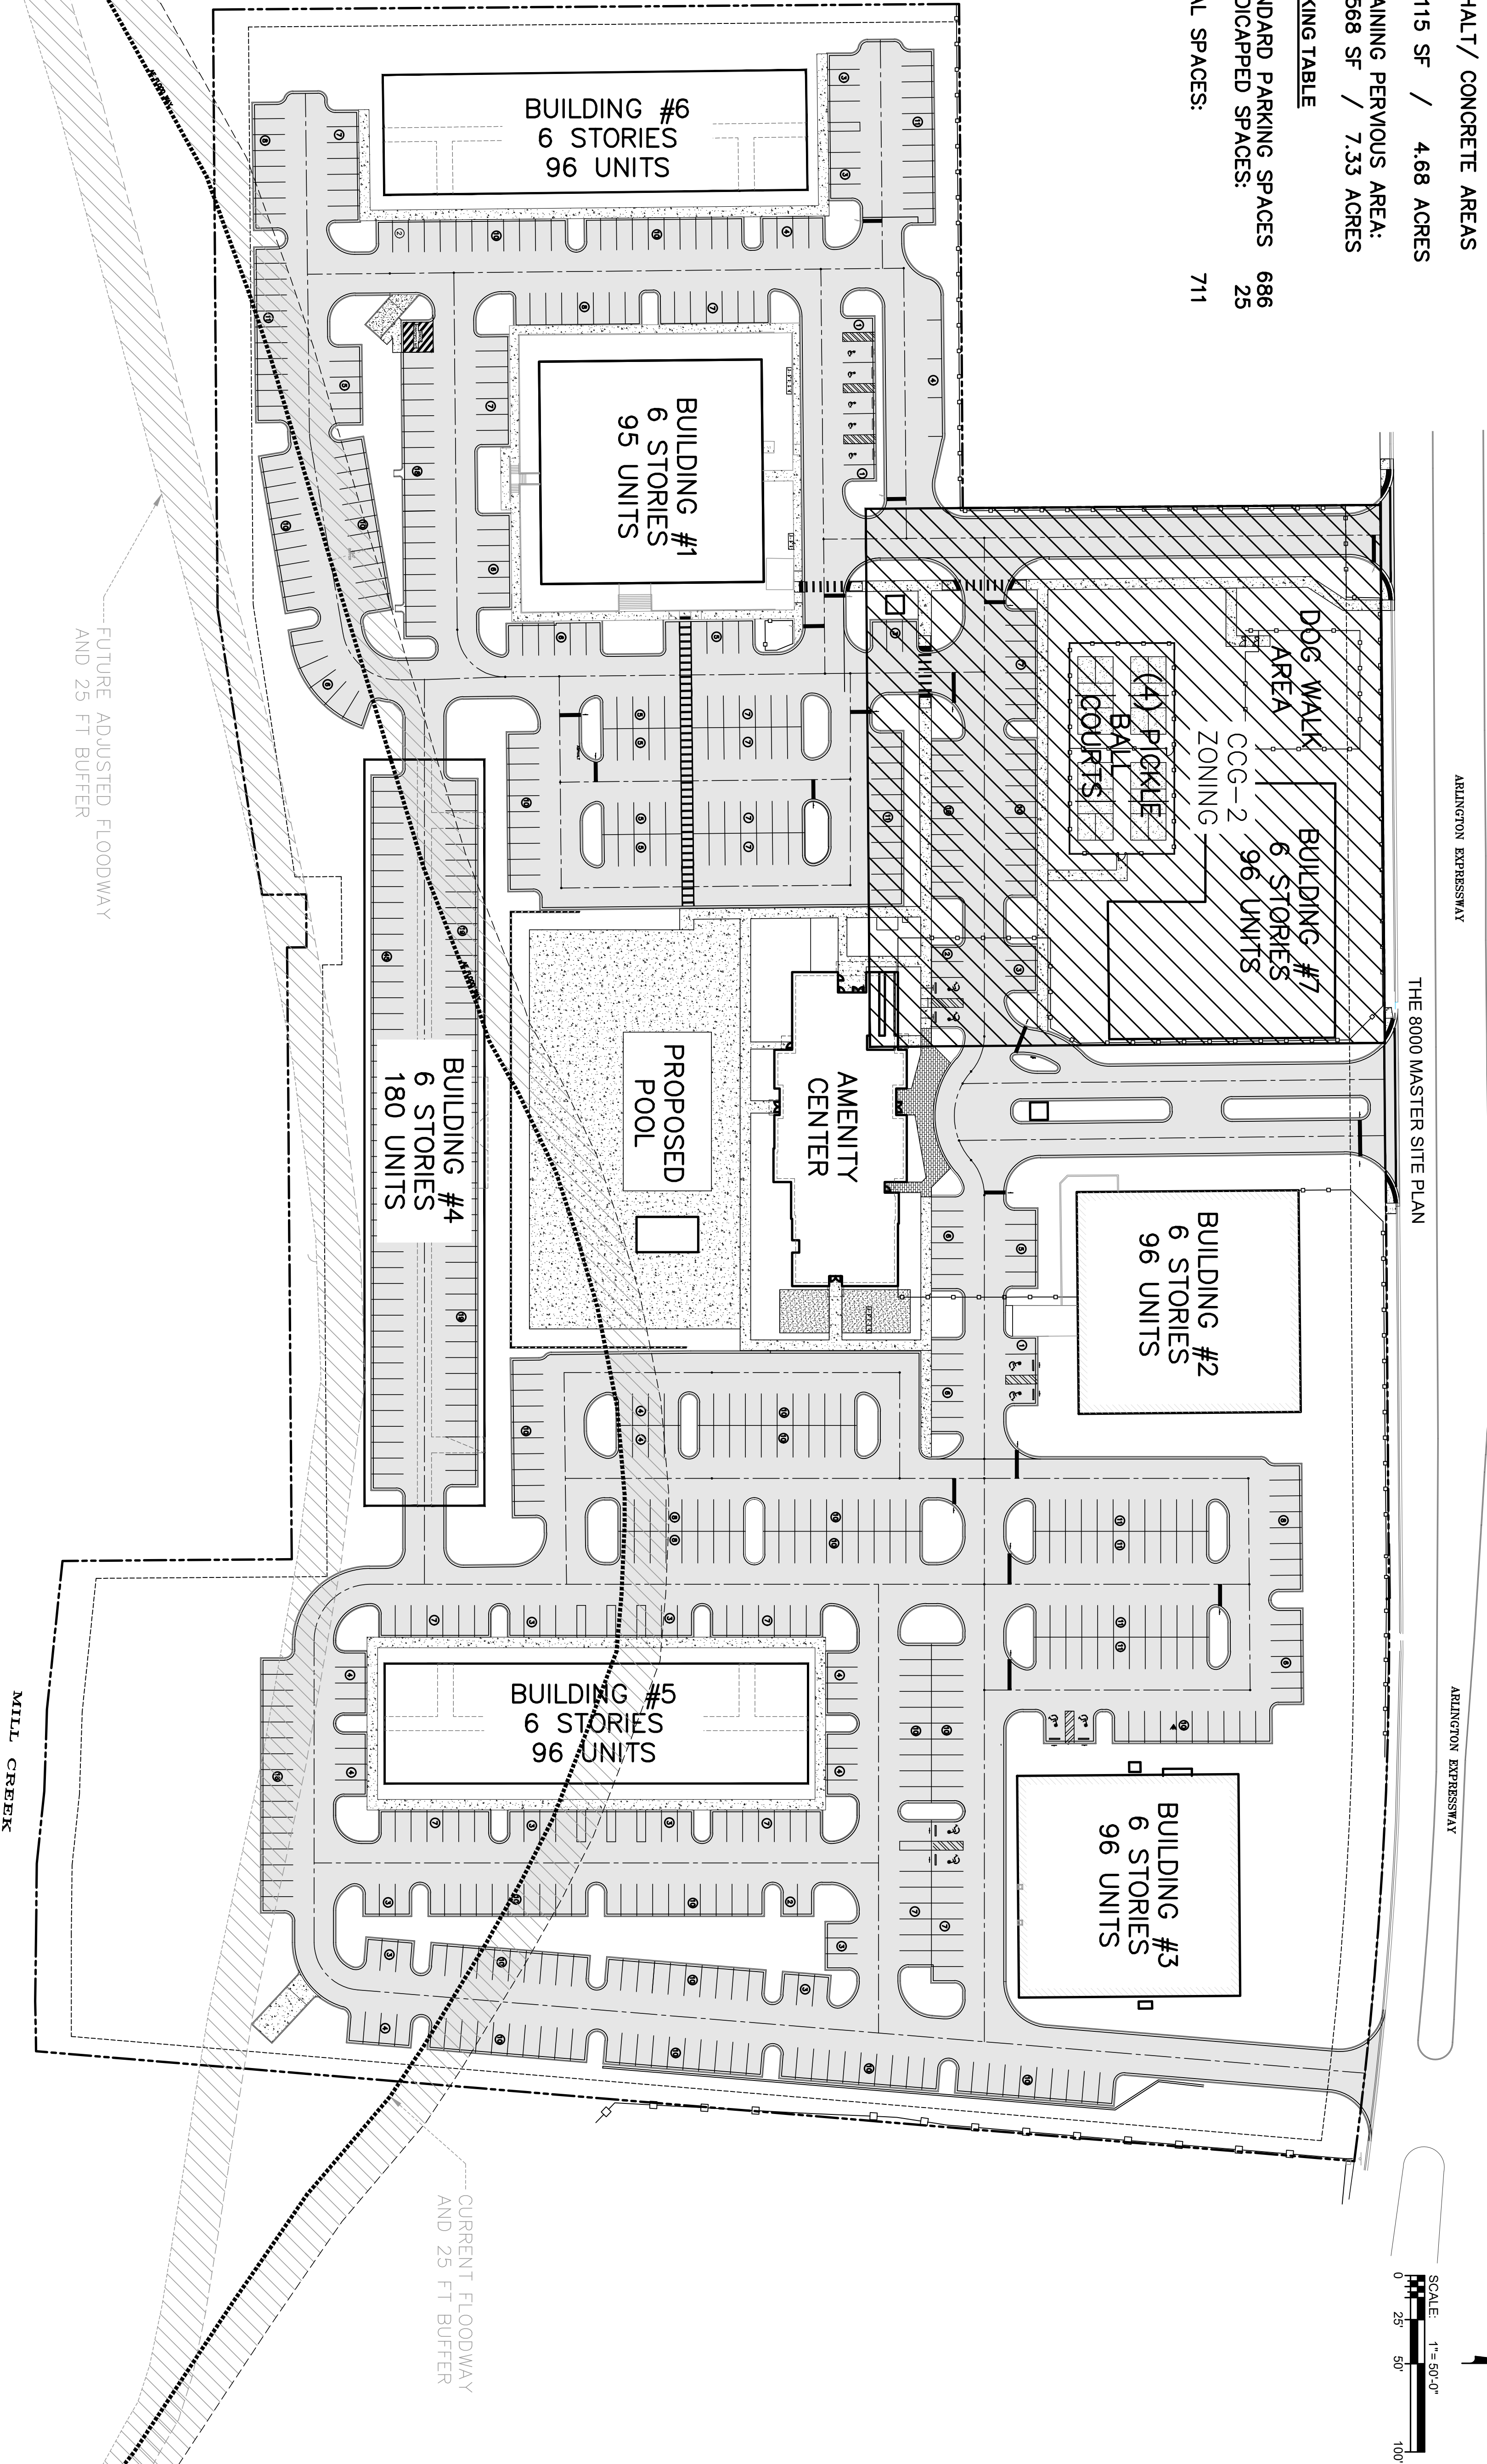

KYLE F. DAVIS, P.E. FL REG. 63071		REVISIONS	
No.	Date	Revision	
THE 8000 7820-8000 ARLINGTON RESIDENTIAL REDEVELOPMENT 7960 Arlington Expressway Jacksonville, Florida 32221			
Project Number 22-0139		Master Site Plan	
Sheet Number MARCH 18, 2025		Pud	