



Site Plan

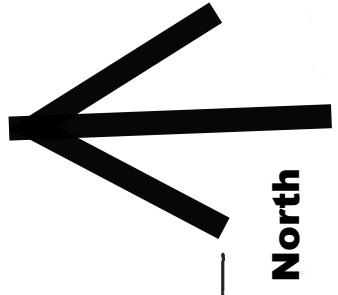

North

Scale: 1" = 20'

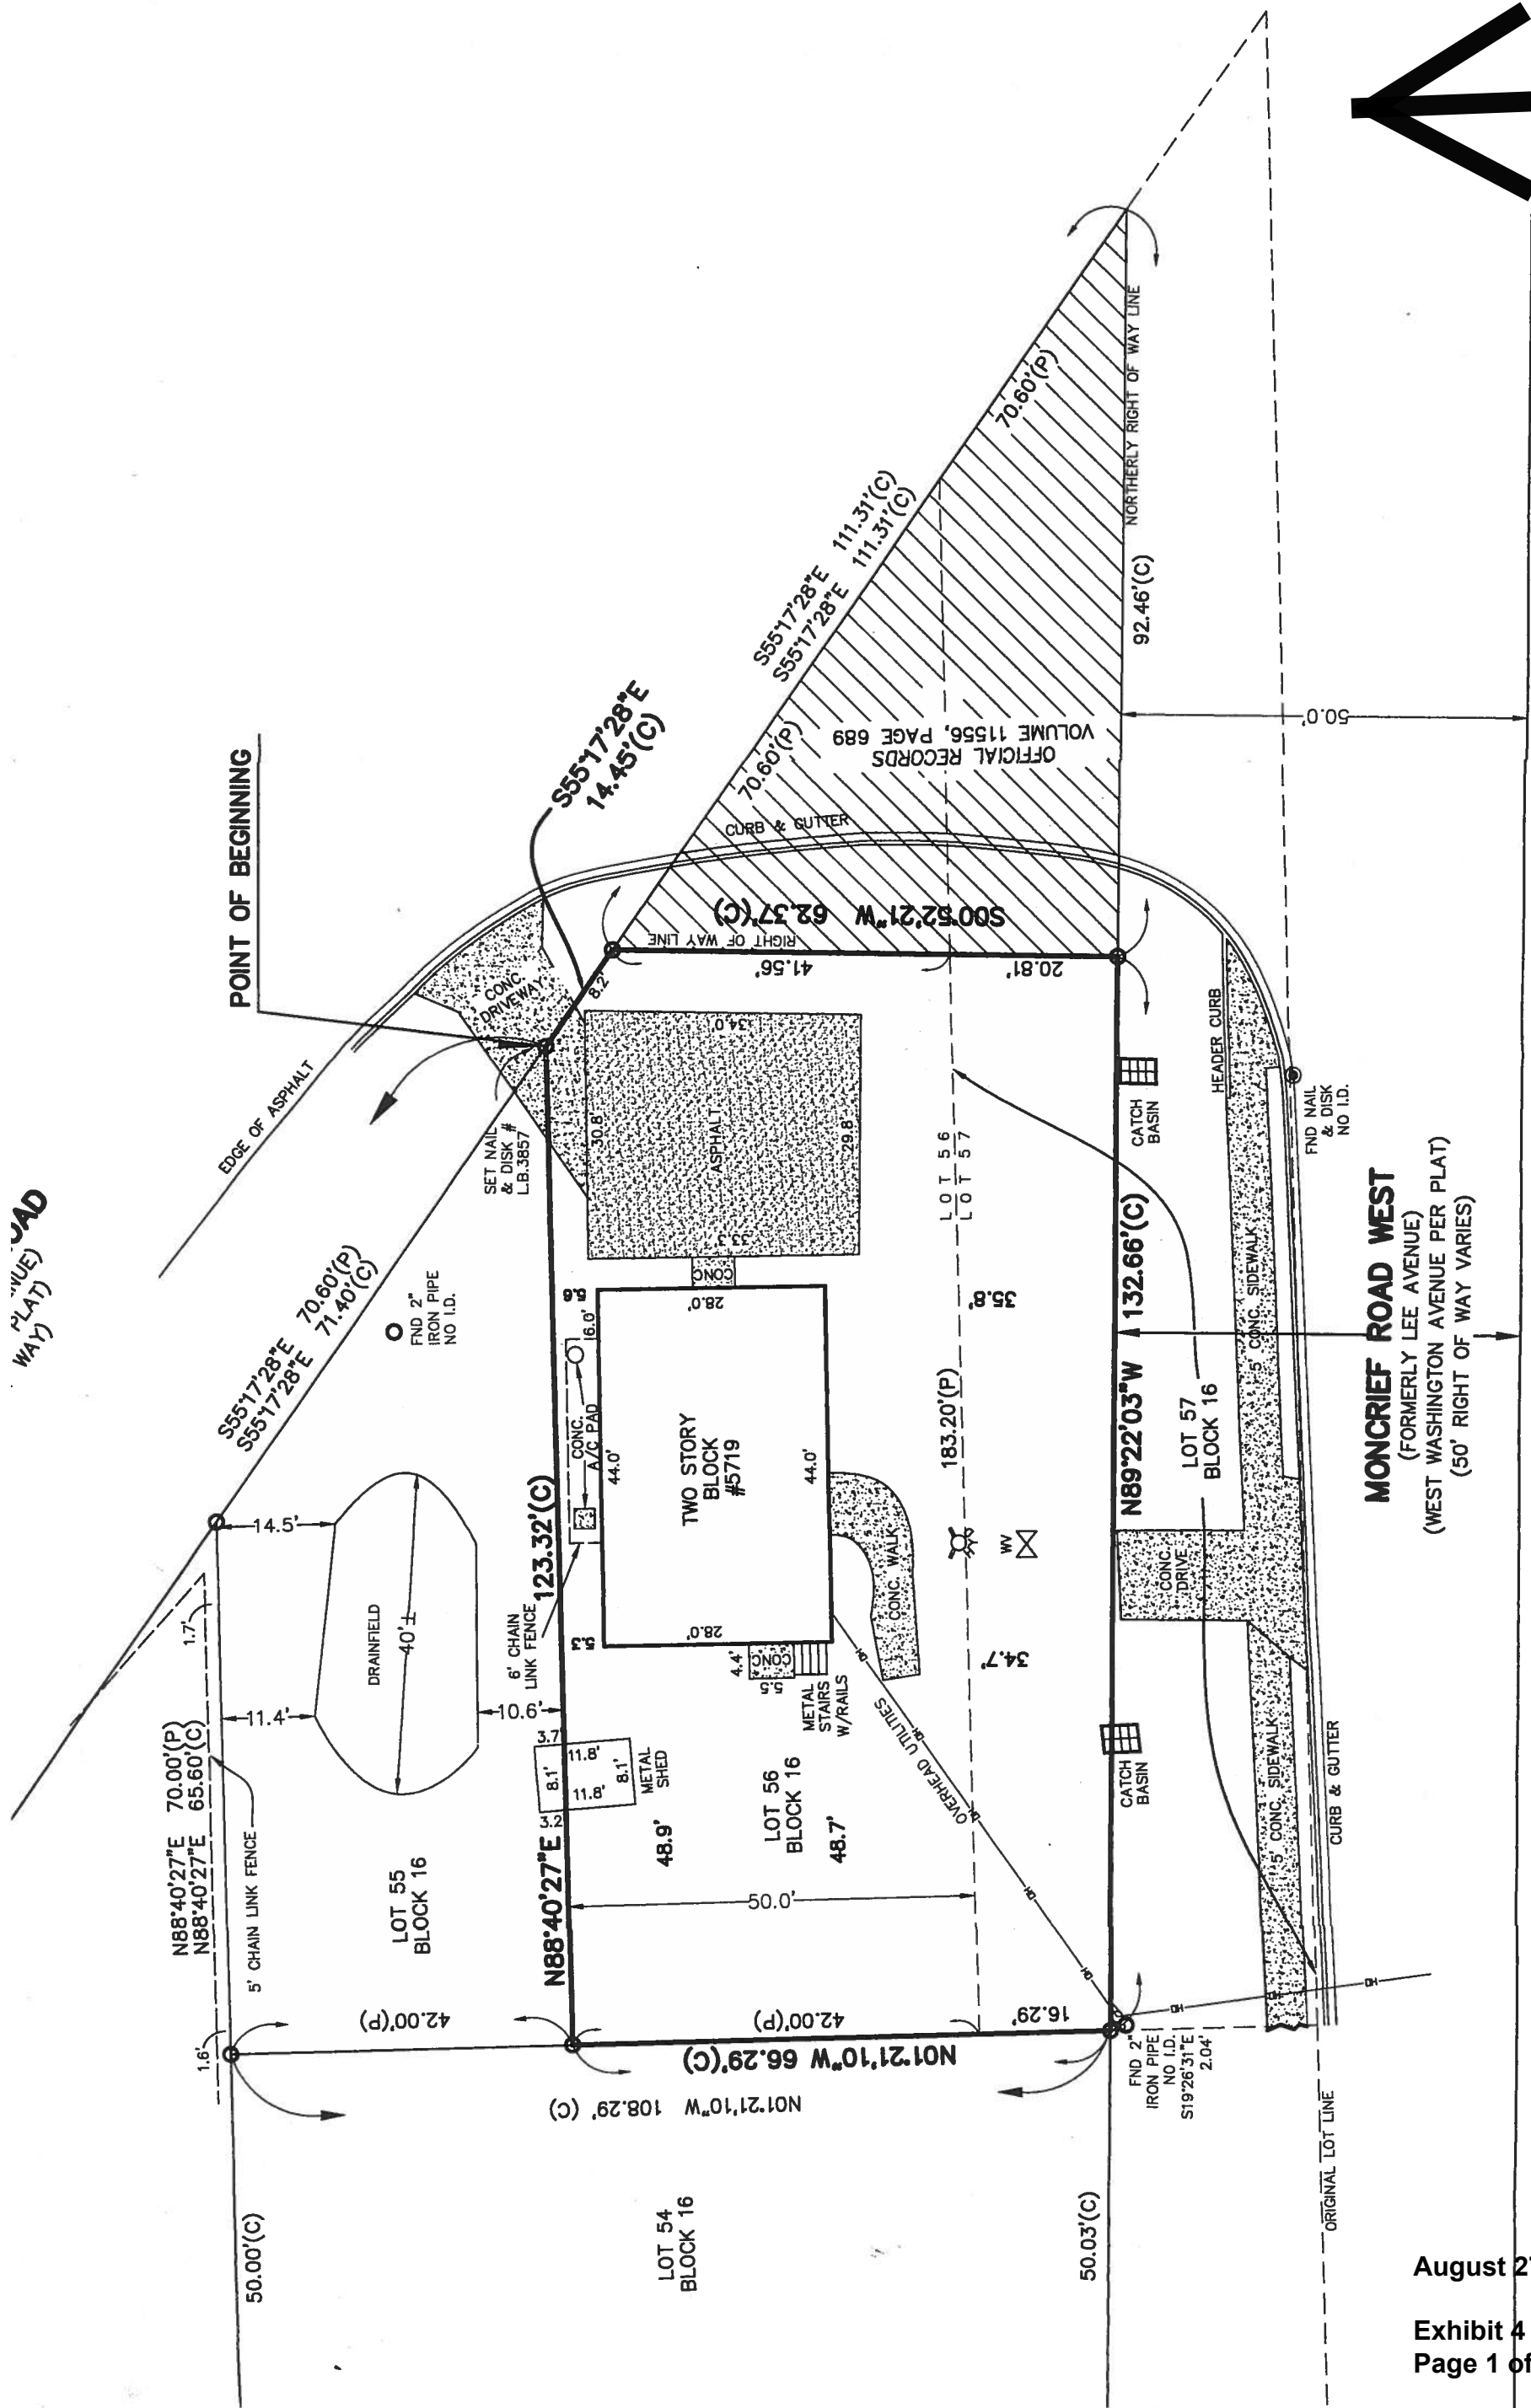

August 27, 2018

Exhibit 4
Page 1 of 1