

DL5
 DIVERSIFIED LAND SVCS
 PLANNERS
 DIVANIS/CS
 @GMAIL.COM
 904-478-9614


SITE PLAN FOR:
 COLLINS ROAD RETAIL
 V&S Trust, LLC
 JACKSONVILLE, FLORIDA

DRAWING DATE
 05-18-25

SCALE
 1"=60'-0"

DATE: REV/ISSUES
 5/29/25 SUB SITE PLAN

5-1
 PRELIMINARY
 SITE PLAN 4

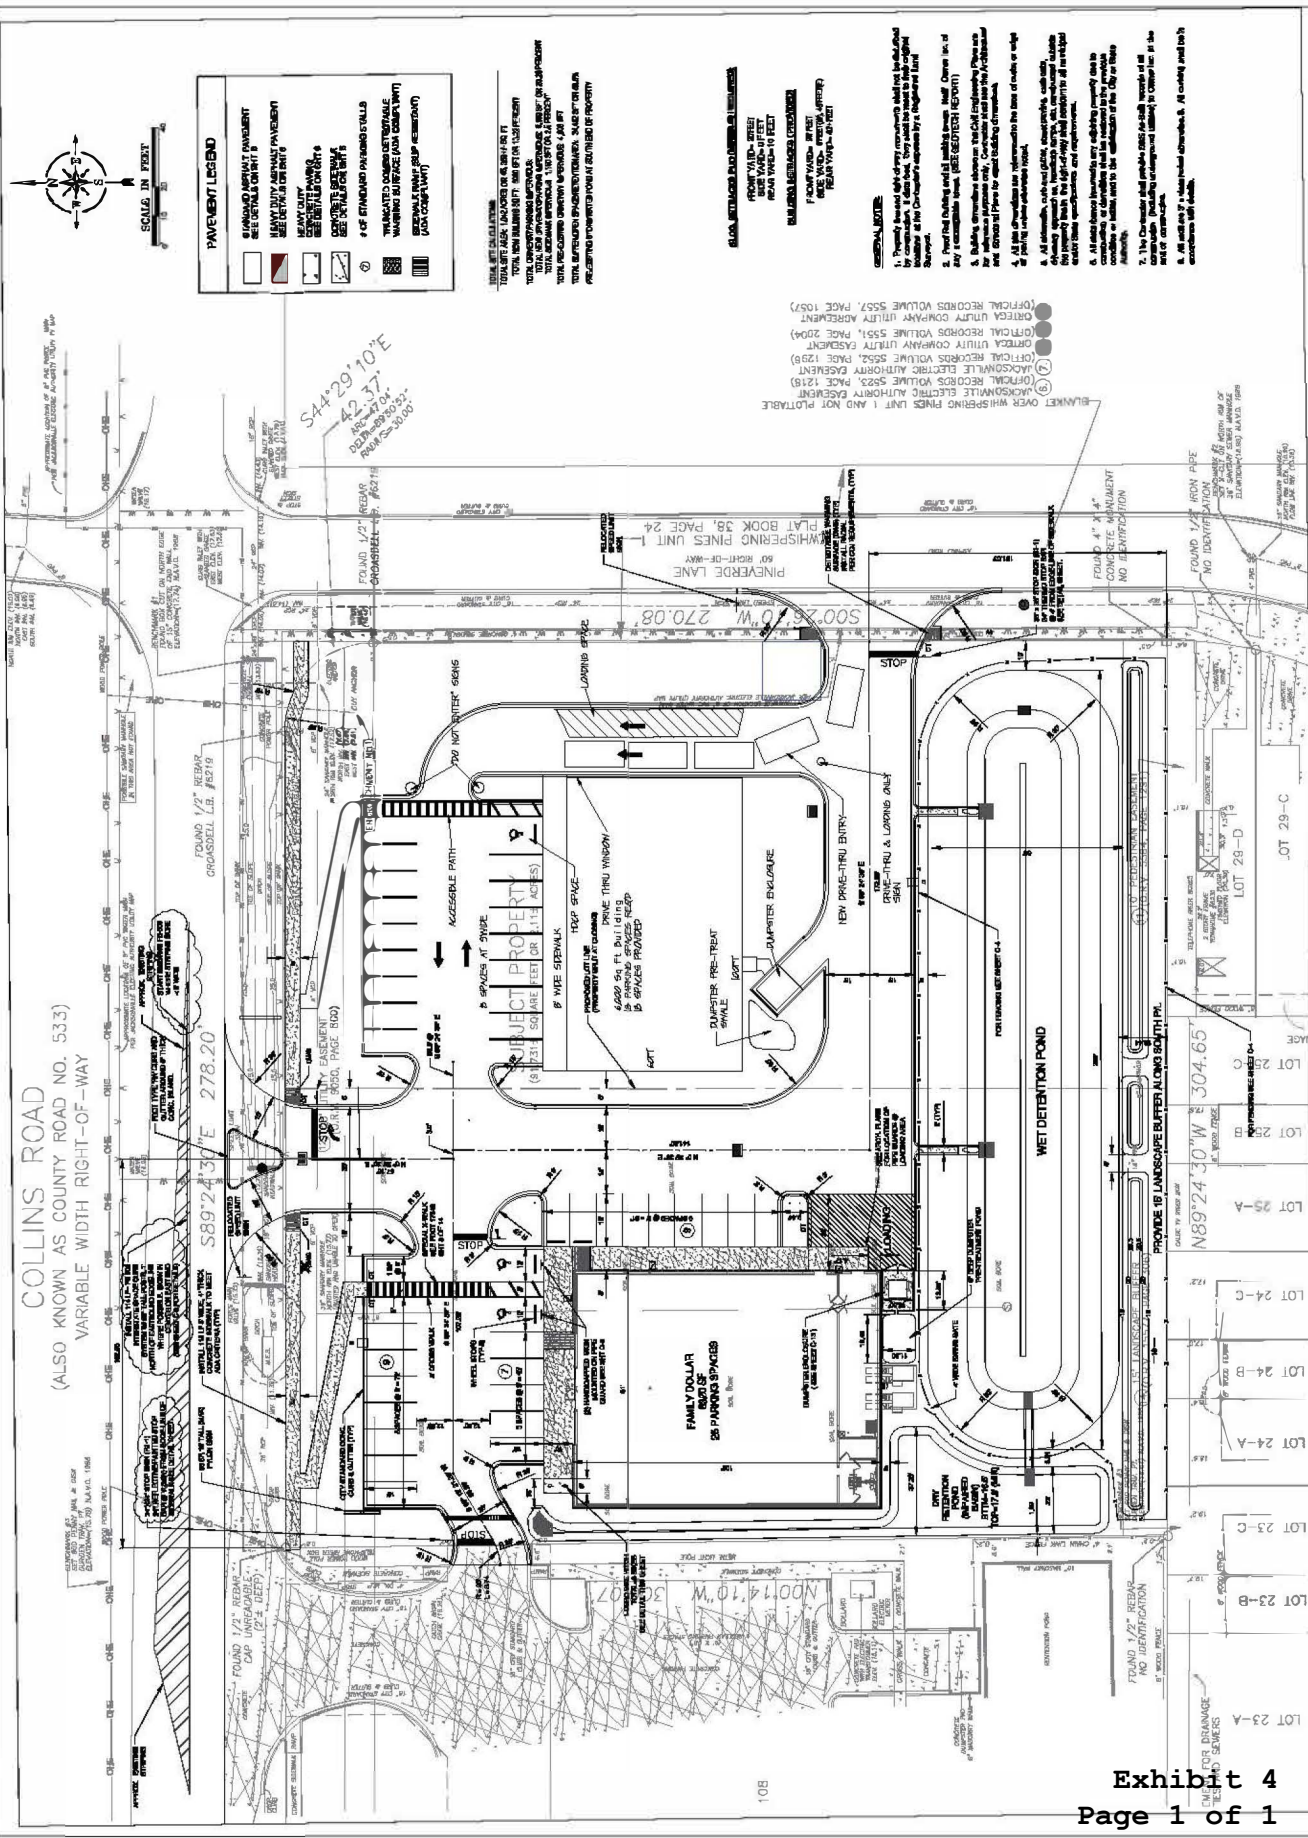

- GENERAL NOTES:**
1. The owner shall obtain all necessary permits and approvals from the appropriate local, state, and federal agencies. The owner shall be responsible for obtaining all necessary easements and rights-of-way for the proposed development.
 2. The owner shall obtain all necessary approvals from the appropriate local, state, and federal agencies. The owner shall be responsible for obtaining all necessary easements and rights-of-way for the proposed development.
