

SITE PLAN


Pearl Street

Jacksonville Florida 32206



Parcel ID: 044390-0000

Lot area: 0.22 Acres

Plot Size: 11"x17"

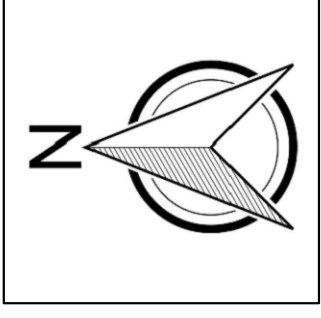

scale 1"=20'

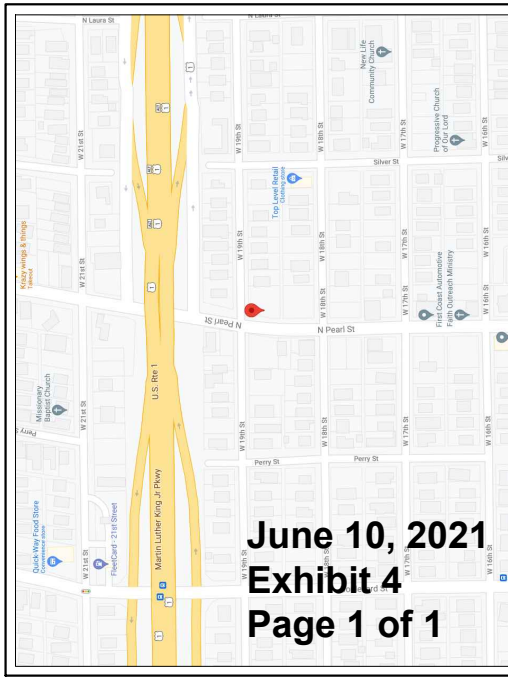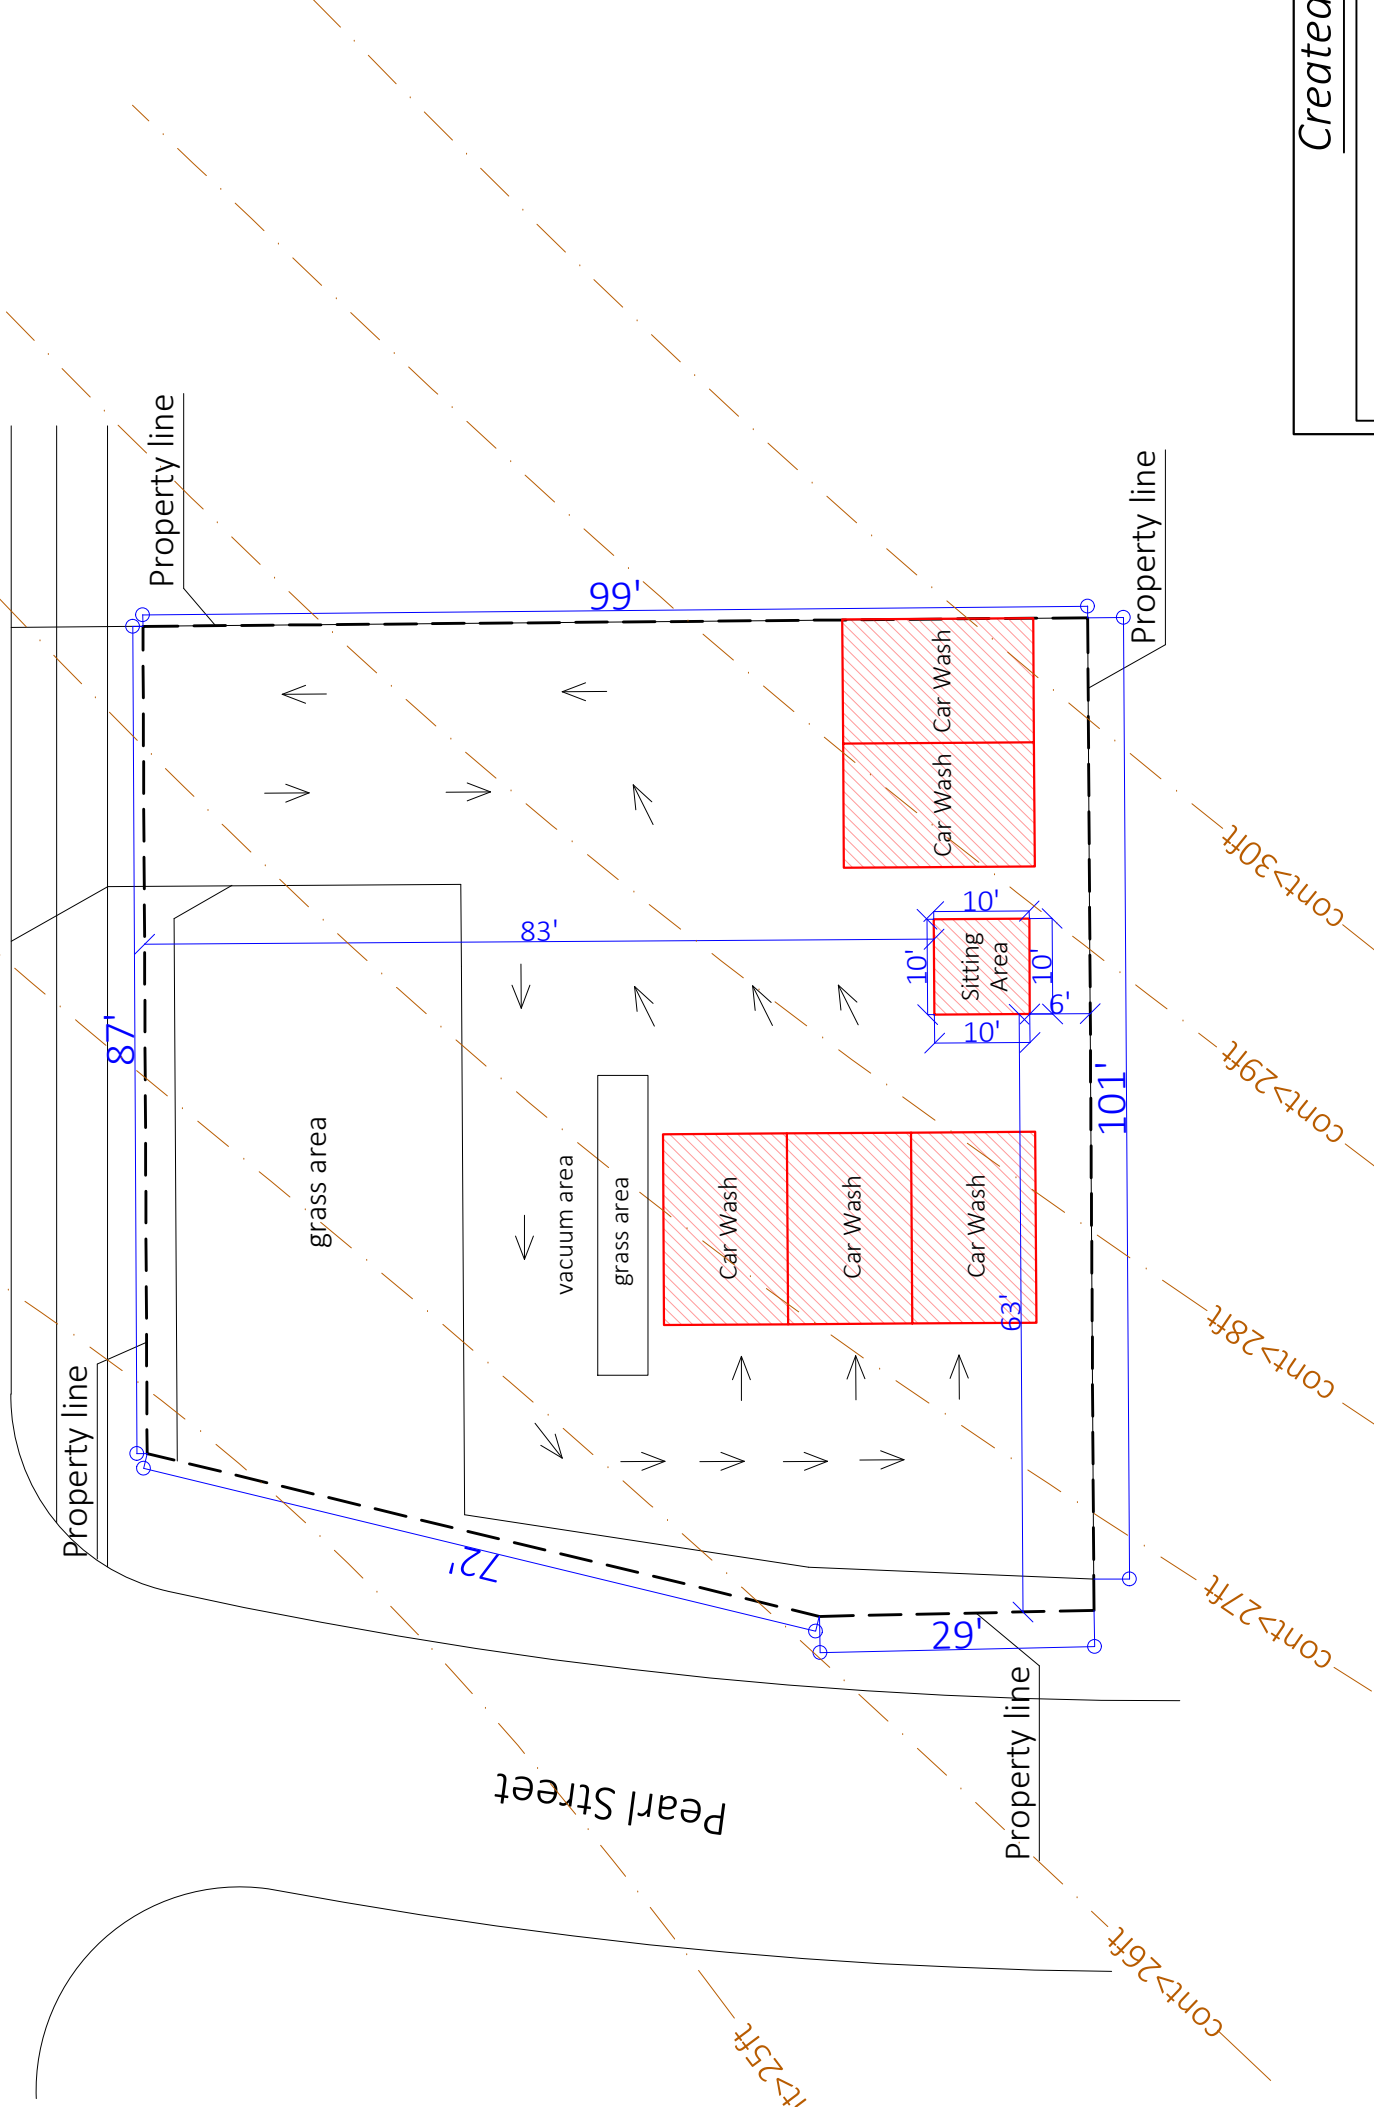

VICINITY MAP

June 10, 2021
Exhibit 4
Page 1 of 1

Created by:

