

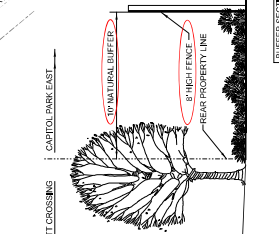
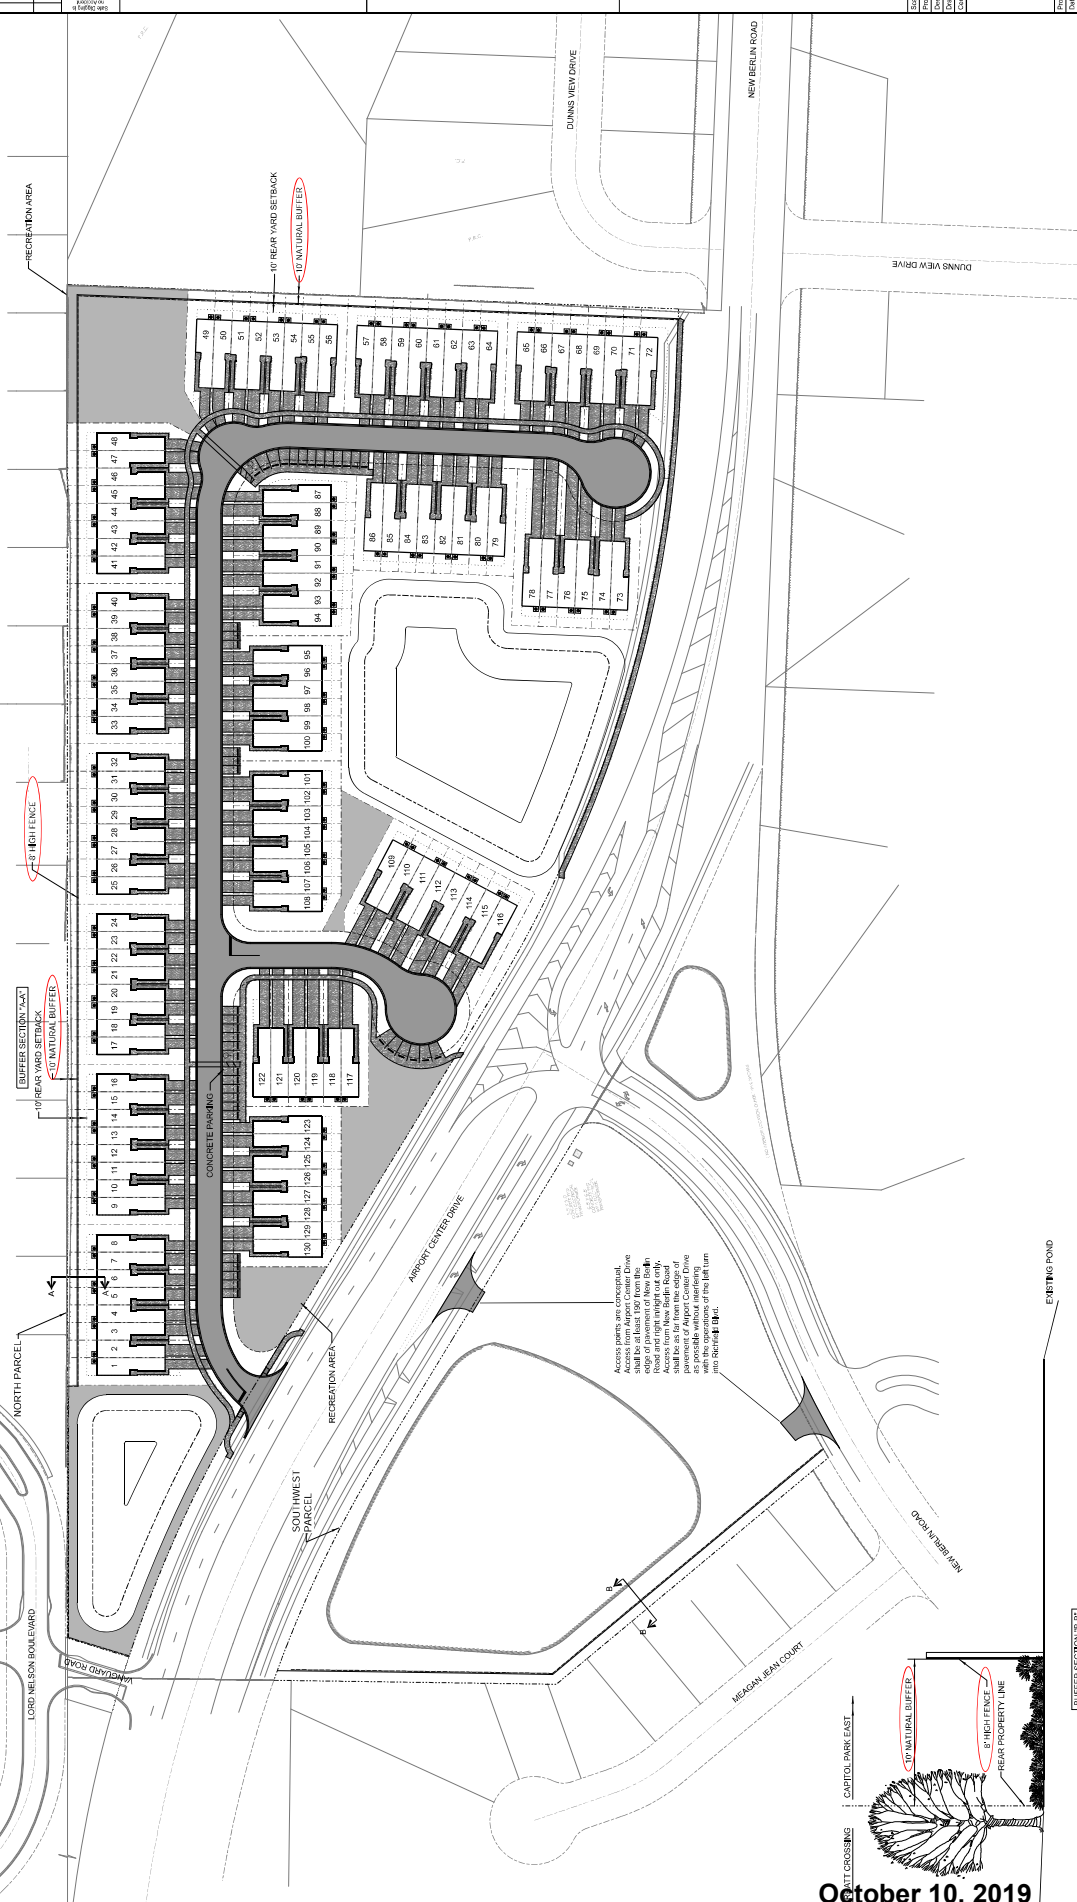


Exhibit E PUD Conceptual Site Plan

Land Use Table	
Total Gross Acreage	16.99 Ac.
Residential Land Use	12.92 Ac.
Commercial Land Use	4.07 Ac.
Total Amount of Recreation	1.04 Ac.
Total Amount of Pond	3.82 Ac.
Total Amount of Public and Private Rights-of-Way at Ground Level (North Parcel)	2.14 Ac.
Maximum Coverage of Buildings and Structures at Ground Level (Southwest Parcel)	-
Maximum Coverage of Buildings and Structures at Ground Level (Southwest Parcel)	87,120 sf
	100%
	76%
	24%
	6%
	23%
	13%
	65%
	12%

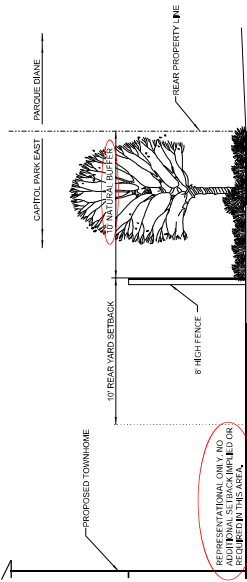

October 10, 2019
Exhibit 4
Page 1 of 3

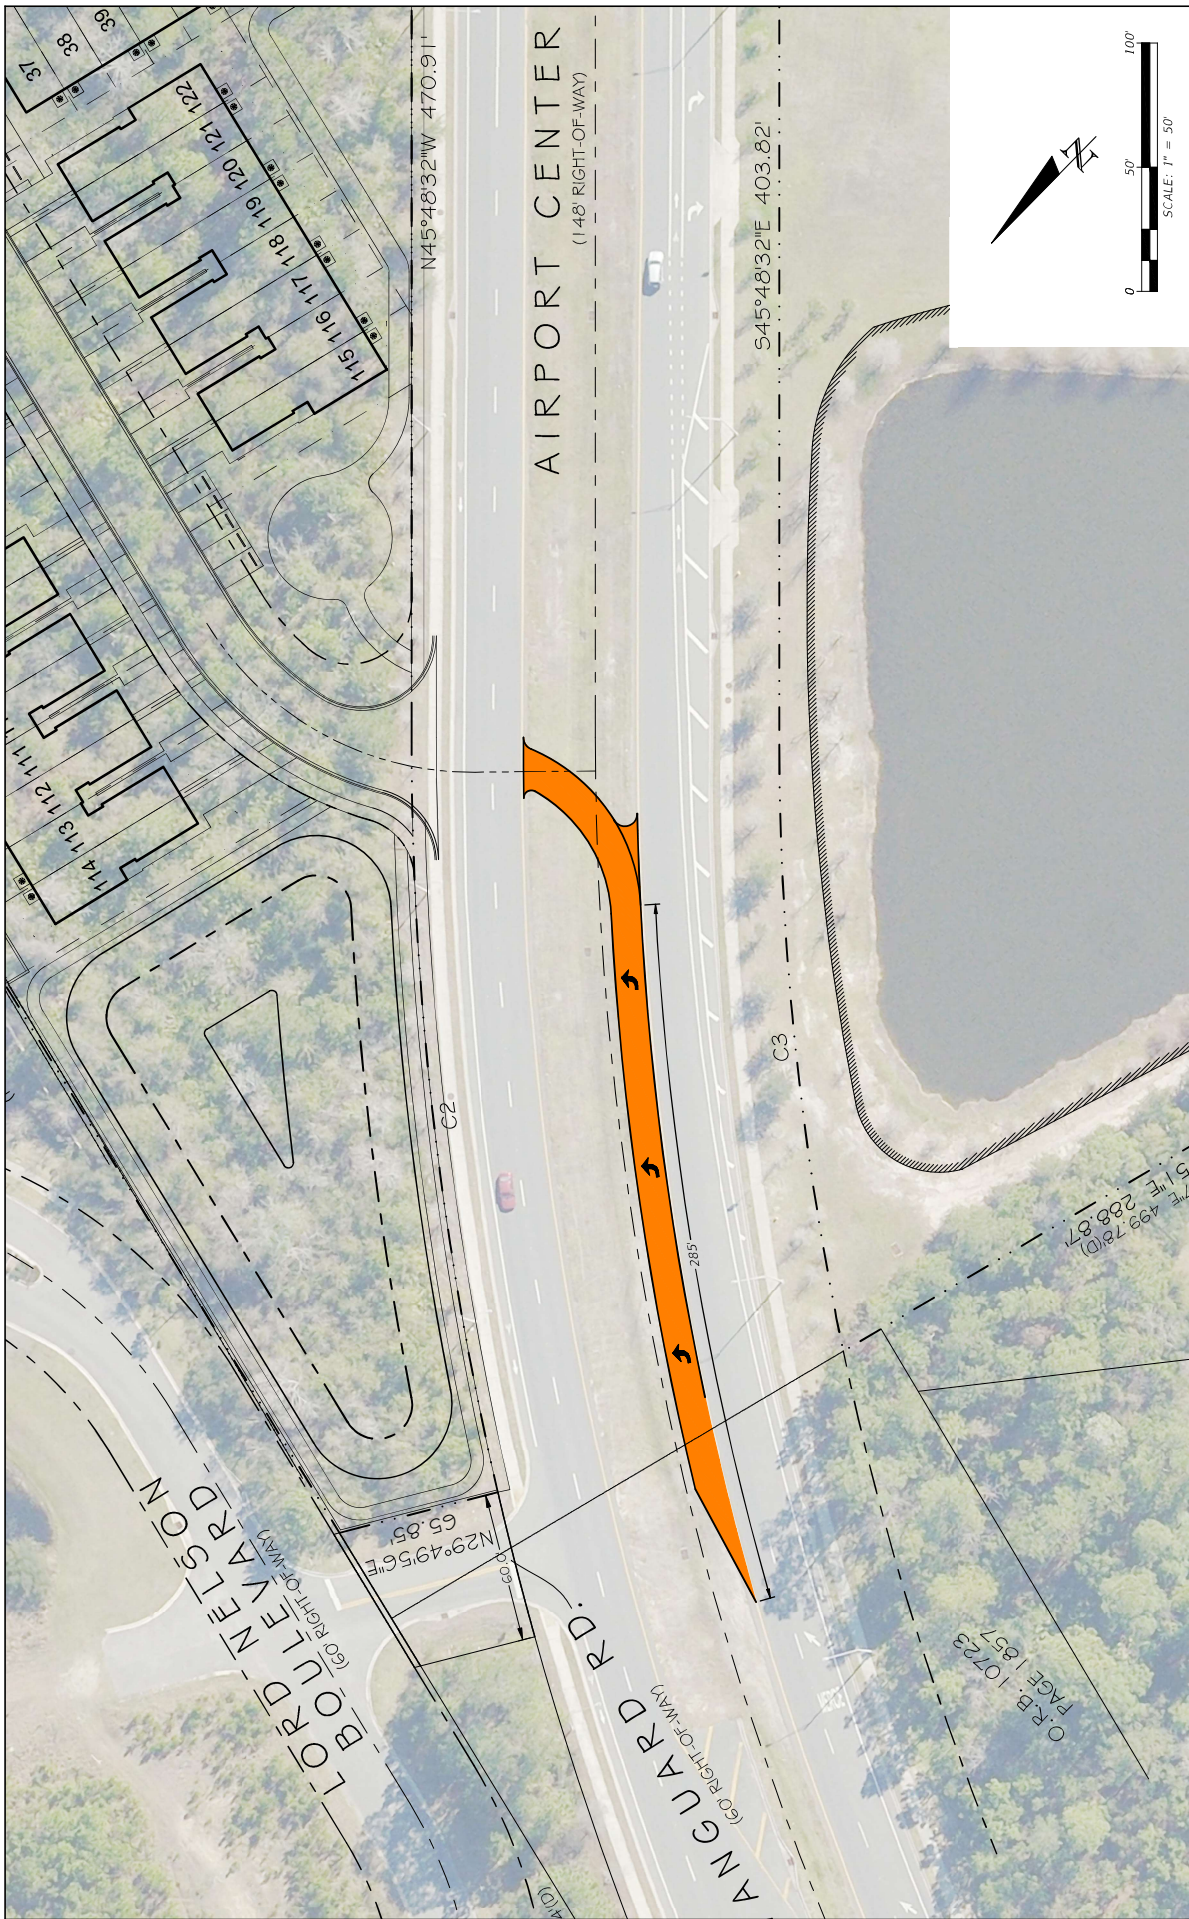

DATE	DESCRIPTION	REVISIONS	DATE	DESCRIPTION

RAJESH RAMN K. CHINDALUR, P.E. P.E. LICENSE NUMBER 77285 CHINDALUR TRAFFIC SOLUTIONS, INC. 8833 PERIMETER PARK BLVD, STE 103 JACKSONVILLE, FLORIDA 32216 ENGINEERING LICENSE #30806		ROAD NO. COUNTY PROJECT NO.	SHEET NO. EX-1A
O.R.B. 10723 PAGE 1857		9/27/2019 5:08:47 AM C18-4	2:AP\PROJECTS\2019\19008 - Airport Center\Drawings\CAHNS\19008 - Turn Lane E.HDR.DWG



DATE	DESCRIPTION	REVISIONS	DATE	DESCRIPTION

RAJESH RAMN K. CHINDALUR, P.E. P.E. LICENSE NUMBER 77285 CHINDALUR TRAFFIC SOLUTIONS, INC. 8833 PERIMETER PARK BLVD, STE 103 JACKSONVILLE, FLORIDA 32216 ENGINEERING LICENSE #30806		ROAD NO. COUNTY PROJECT NO.	SHEET NO. EX-1B
TURN LANE EXHIBIT		CS-4 9/27/2019 5:08:27 AM 2:\NP\PROJECTS\2019\9208 - Airport Center Towers\Drawings\Civil\CS\9208 - Turn Lane E.Hatch.dwg	