


DRAWN BY: STAFF  
 CHECKED BY:  
 DATE: 20191218  
 SCALE: NTS  
 JOB NUMBER:  
 REVISED:  
 DWG NO:

GEORGE ROAD QUADS



NOTICE  
 The information on this drawing is the property of Southern Impression Development, LLC. It is to be used only for the project and site identified on this drawing. It is not to be used for any other project or site without the written consent of Southern Impression Development, LLC. Any reproduction or use of this drawing without the written consent of Southern Impression Development, LLC is prohibited. Any use of this drawing for any other project or site is at the user's risk. Southern Impression Development, LLC is not responsible for any errors or omissions on this drawing.

©RIGHT Southern Impression Development, LLC 2019

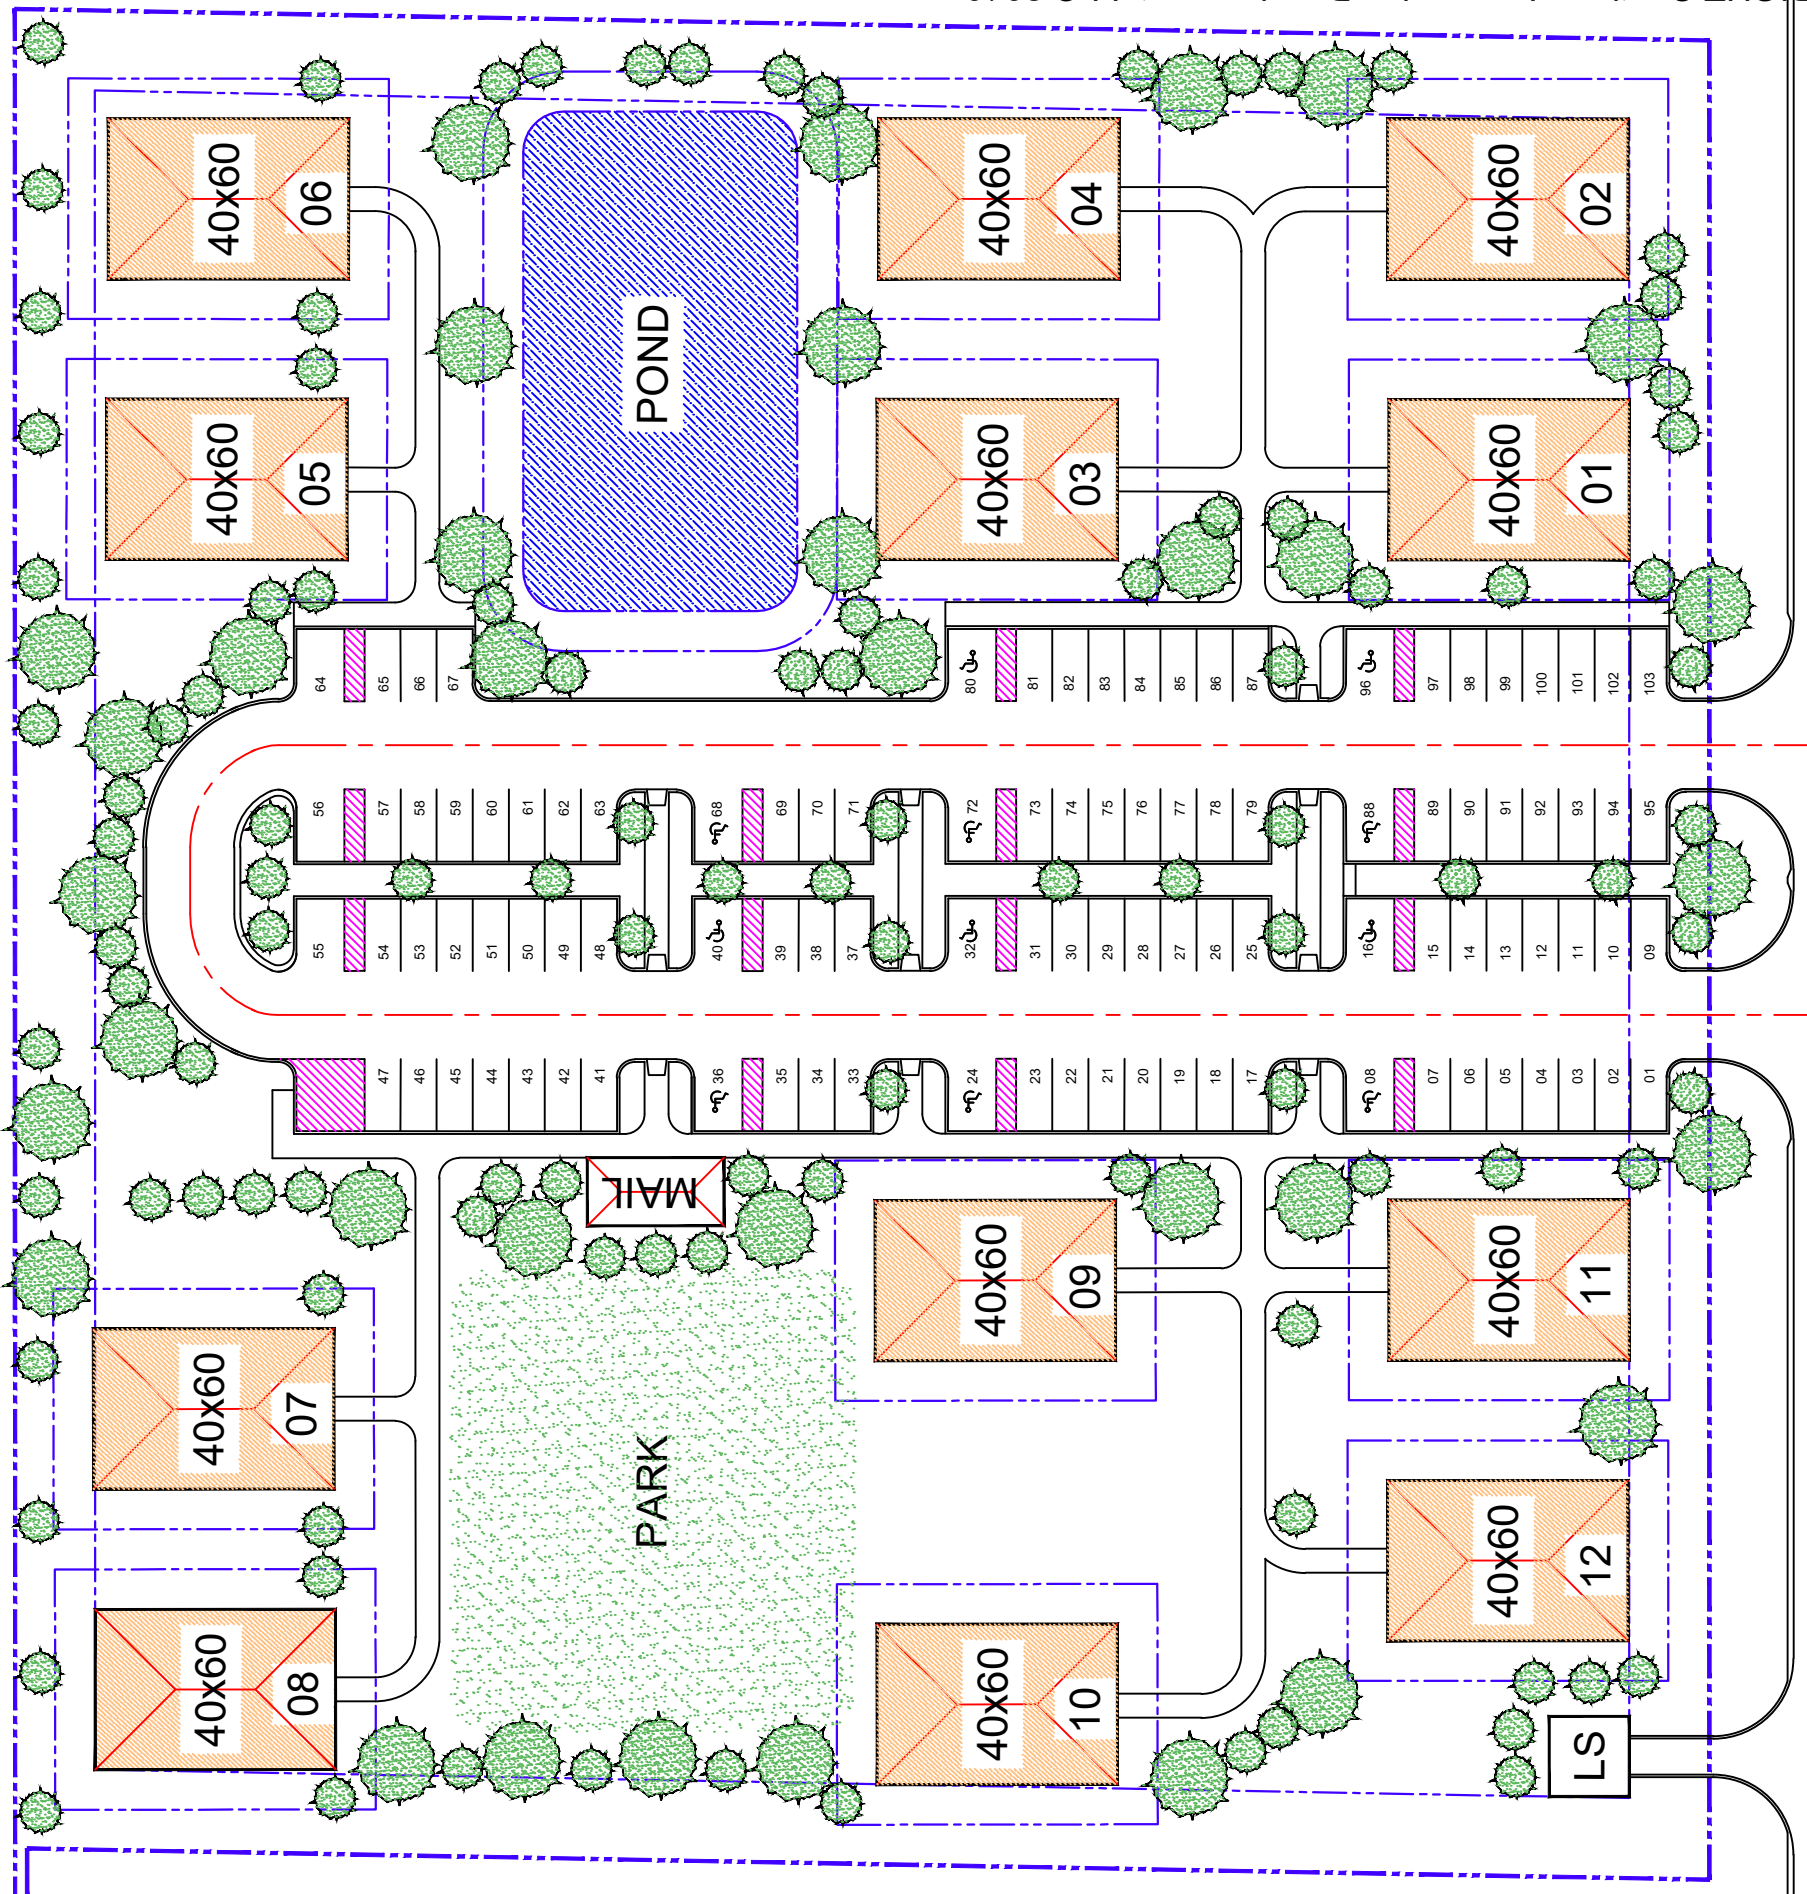

GEORGE ROAD

(12) 40x60 UNITS  
 (103) PARKING SPOTS

December 18, 2019

Exhibit 4  
 Page 1 of 1

