




GRAPHIC SCALE IN FEET  
0 25 50 100

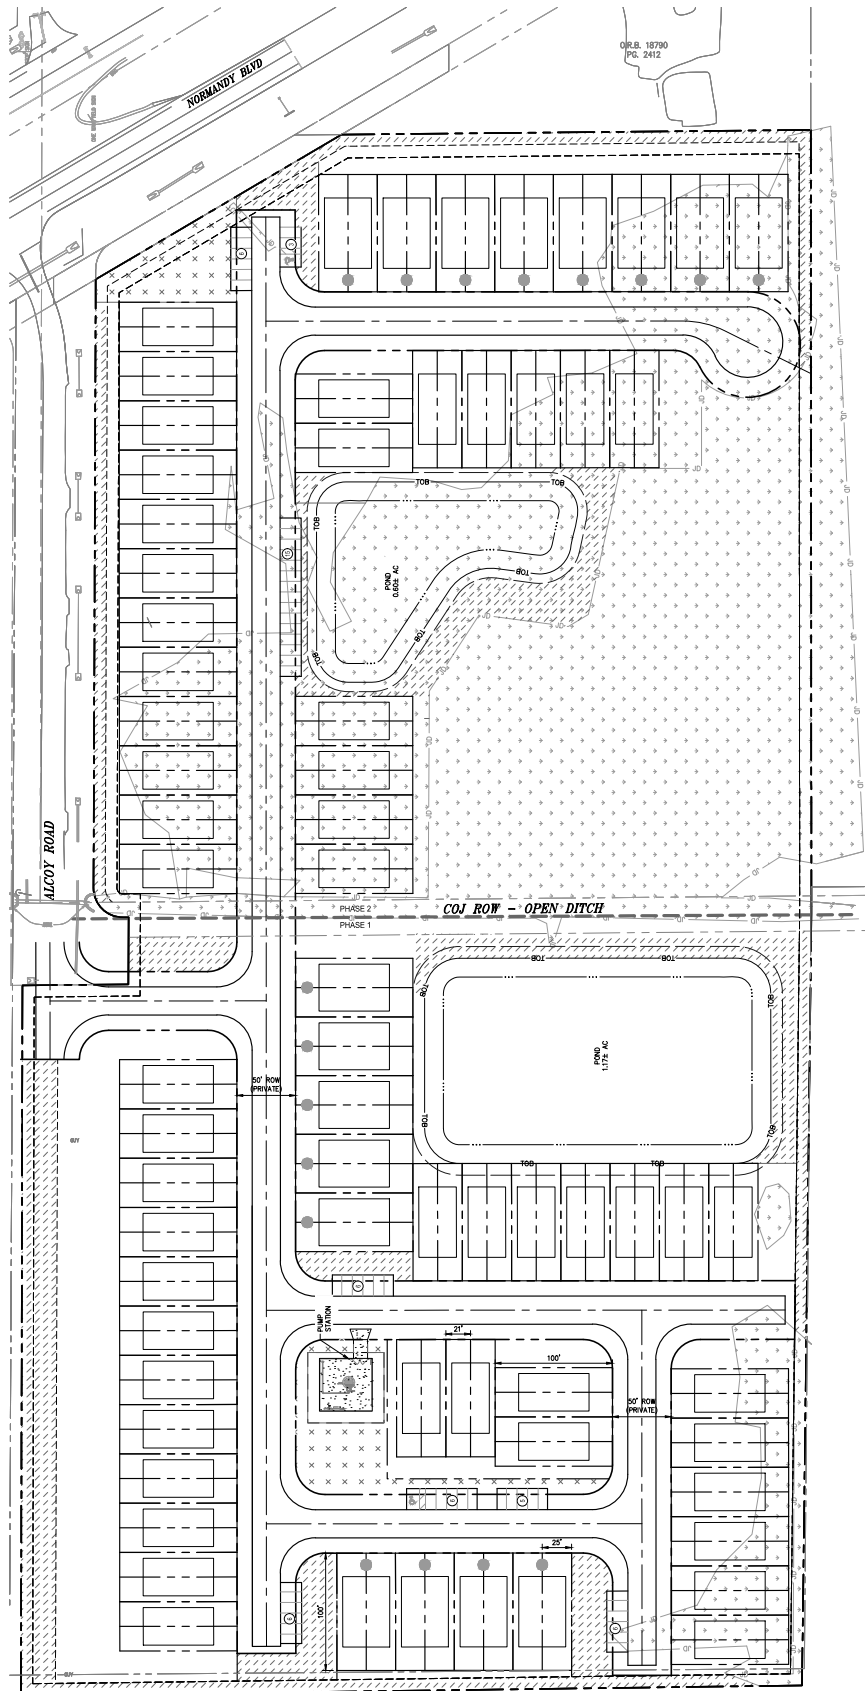

O.R.B. 17817  
P.C. 2412

O.R.B. 18780  
P.C. 2412

PROJECT DATA  
UNIT SIZE: 21'X100'  
25'X100'

WETLAND IMPACT 3.25 AC

PHASE 1 = 76 UNITS  
16' = 58 UNITS  
20' = 18 UNITS

PHASE 2 = 62 UNITS  
16' = 46 UNITS  
20' = 16 UNITS

TOTAL UNITS: = 138 UNITS

October 21, 2024  
Revised Exhibit



© 2024 KIMLEY-HORN AND ASSOCIATES, INC.  
12740 GRAN BAY PARKWAY WEST, SUITE 2350  
JACKSONVILLE, FLORIDA 32258  
PHONE: 904-828-3600  
WWW.KIMLEY-HORN.COM REGISTRY No. 35106

# NORMANDY AND ALCOY DUPLEXES

DADE COUNTY, FL