



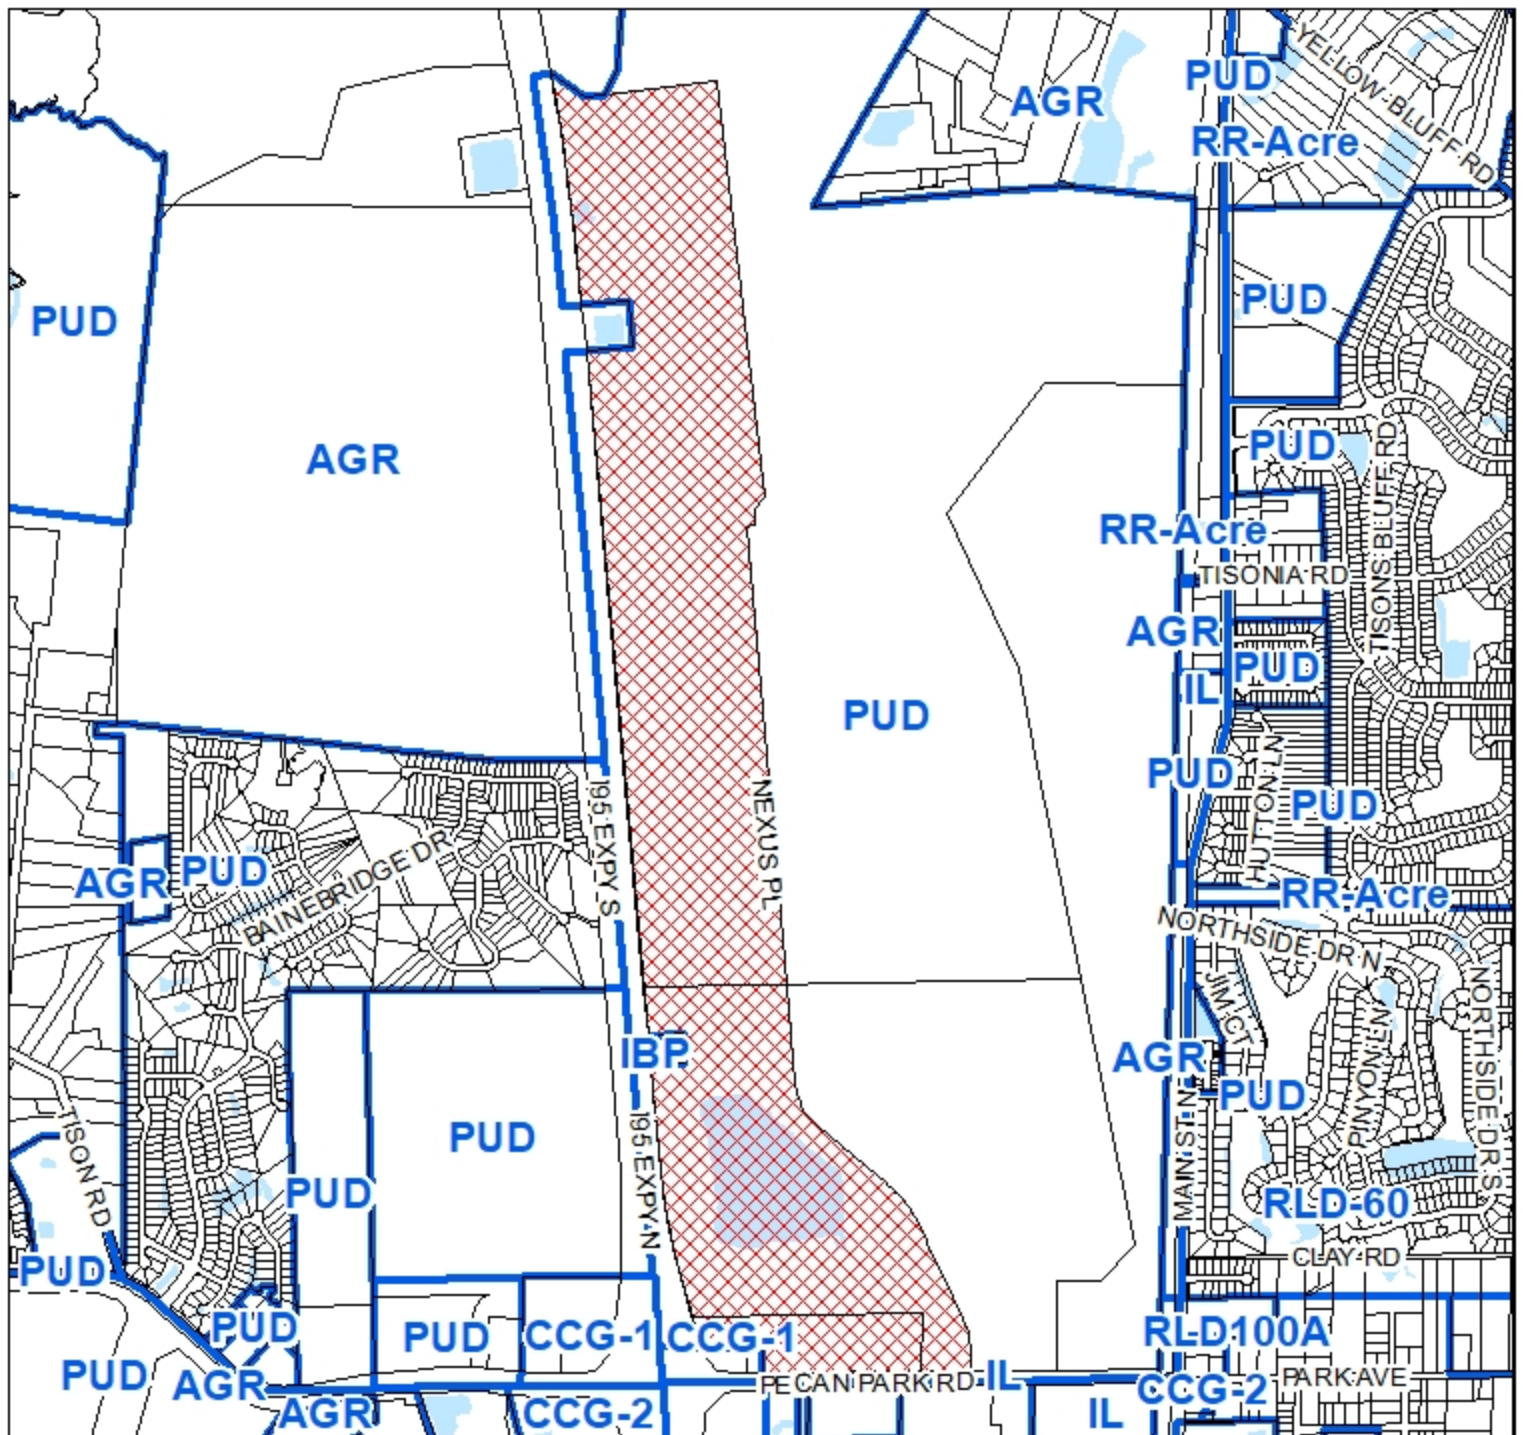

REQUEST SOUGHT:

TO PERMIT "RETAIL USES WITH OUTDOOR DISPLAY" AND "SALES AND SERVICE OF ALL ALCOHOLIC BEVERAGES FOR EITHER OFF-PREMISES CONSUMPTION OR ON-PREMISES CONSUMPTION OR BOTH" FOR THE IL PORTION OF THE PUD

LOCATION MAP:

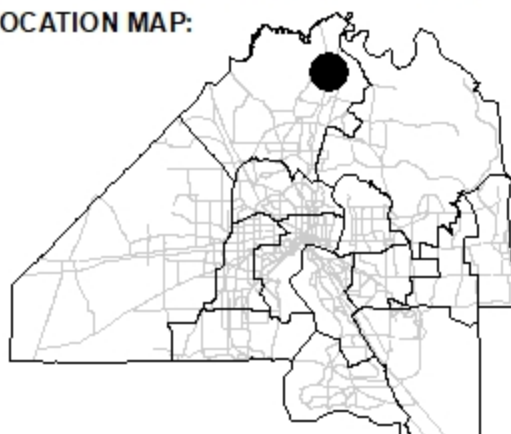

0 500 1,000 2,000
Feet

COUNCIL DISTRICT:

8

TRACKING NUMBER

T-2025-6434

**EXHIBIT 2
PAGE 1 OF 1**