


**LEGEND & ABBREVIATIONS**

- ⊙ = Sanitary Sewer Manhole
- ⊕ = Drainage Manhole
- ⊗ = Water Meter
- ⊕ = Water Valve
- ⊕ = Electric Transformer
- ⊕ = Telephone Riser
- ⊕ = Grate Inlet
- ⊕ = Utility Pole
- ⊕ = Guy Wire
- ⊕ = Light Pole
- ⊕ = Fire Hydrant
- ⊕ = Electric Box
- ⊕ = Sewer Cleanout
- ⊕ = Handicap Space
- Conc. = Concrete
- = Overhead Utility Line

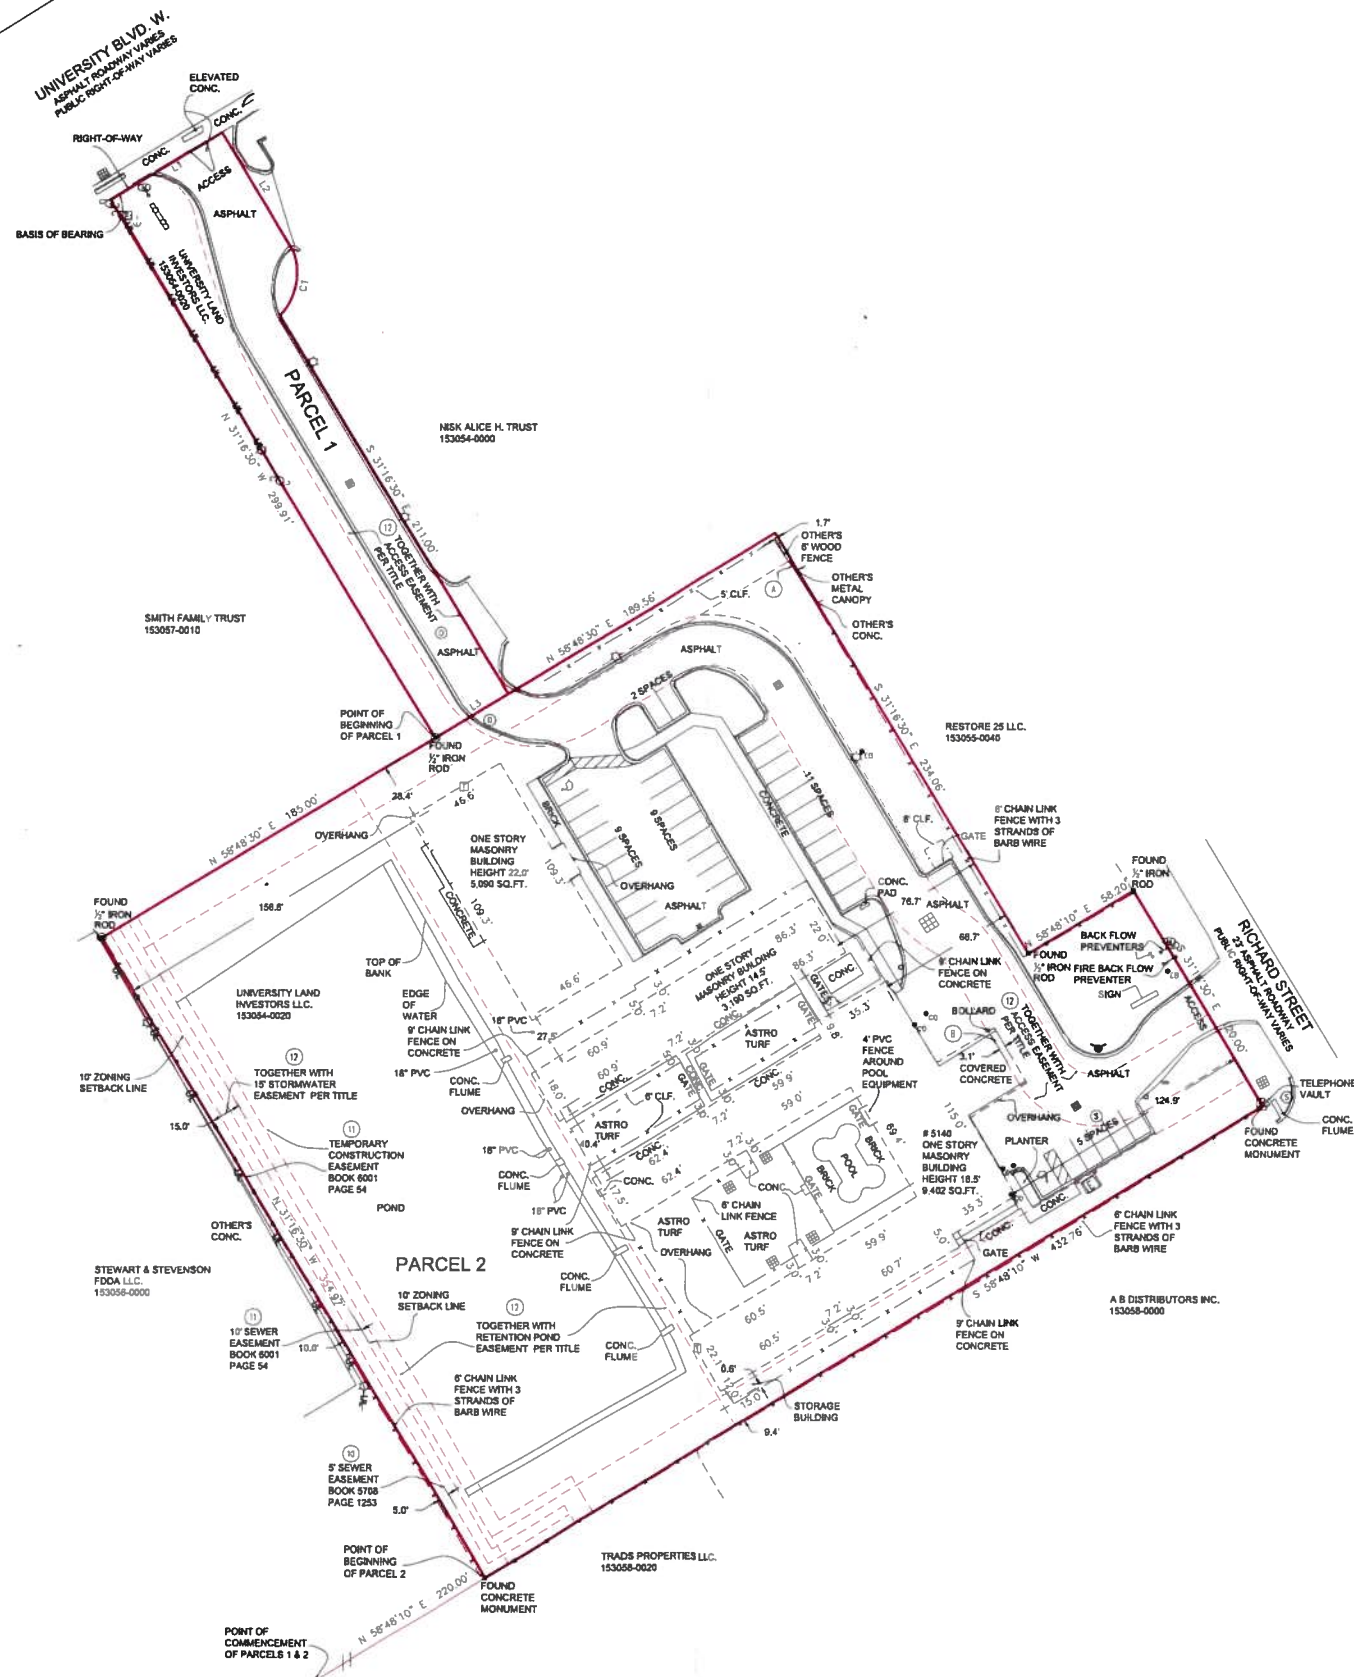


LINE	BEARING	DISTANCE
L1	N 58°50'10" E	61.83'
L2	S 31°16'30" E	65.82'
L3	S 58°48'30" W	40.65'

CURVE	RADIUS	ARC LENGTH	CHORD LENGTH	CHORD BEARING	DELTA ANGLE
C1	30.00'	32.92'	31.29'	S 11°19'15" W	62°51'57"

PLEASE DIRECT ALL INQUIRIES FOR THIS SURVEY TO:

**CRESURVEYS**  
 EMAIL: [INFO@CRESURVEYS.COM](mailto:INFO@CRESURVEYS.COM)  
 PHONE: (330) 777-0502  
 24 N. HIGH STREET, SUITE 103, EXHIBIT 34308

10% SCALE

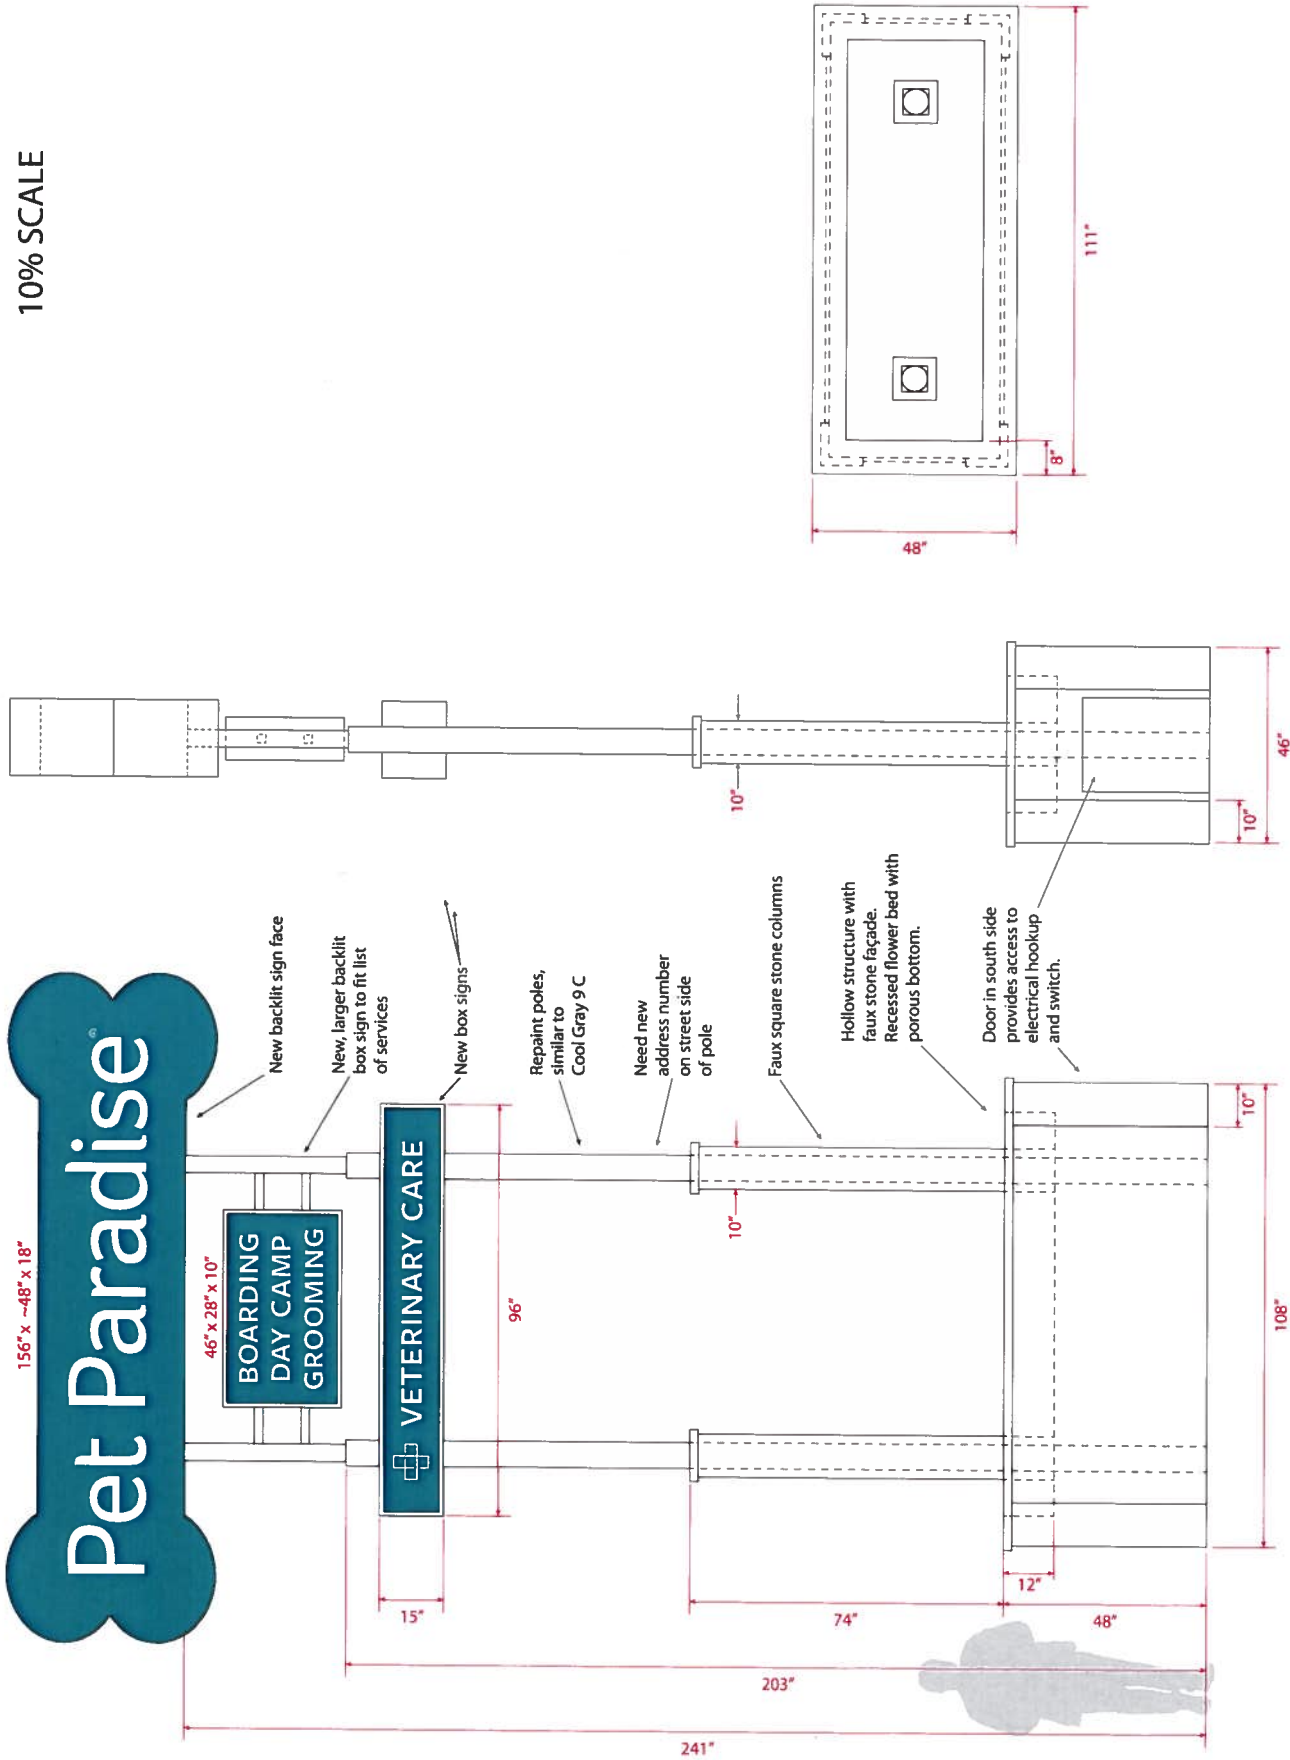


TOP

SIDE

FRONT



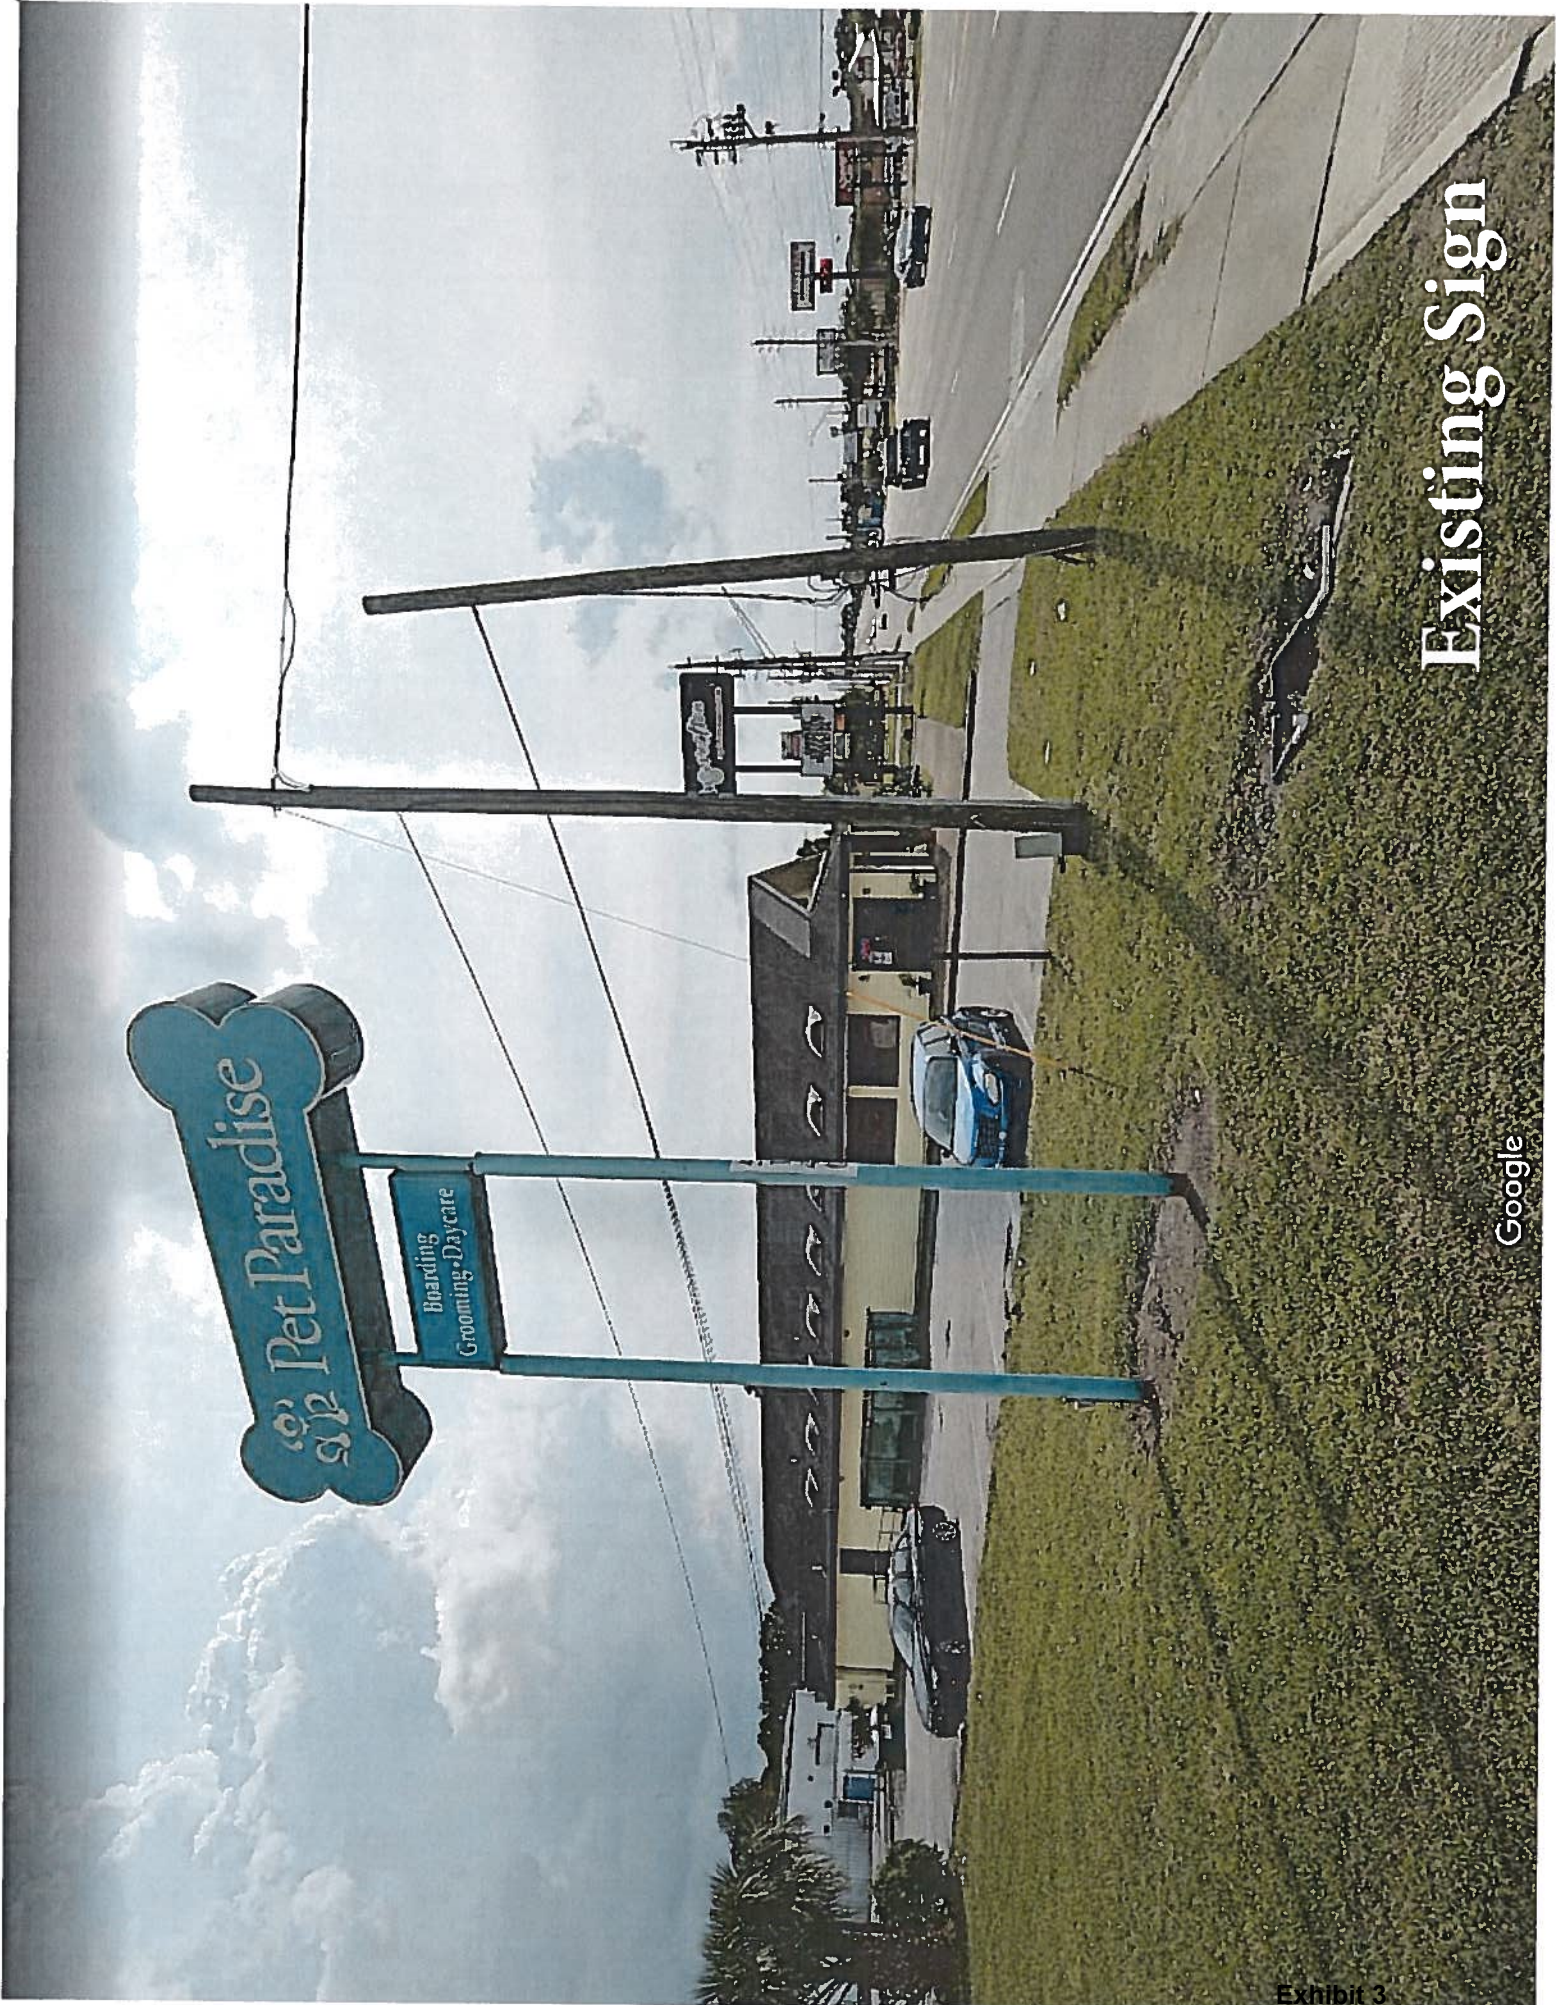

Existing Sign

Google



New paint color for bone:  
Pantone 326 C



Updated logo  
and wording



Larger box sign  
to fit list of services,  
painted Cool Gray 9 C

New box signs painted  
Cool Gray 9 C



New paint color for  
poles: Cool Gray 9 C

Need new  
address number  
on street side  
of pole

Hollow structure with  
faux stone façade.  
Recessed flower bed.

Faux stone columns

Door in side  
provides access to  
electrical hookup  
and switch.



# Proposed Sign