

1321 - PUD

1335 - RLD 60

1345 - PUD

- PUD

60

1414 - RLD-60


60

3200 - CRO

San Jose Blvd.

Hendricks Avenue


February 19, 2022

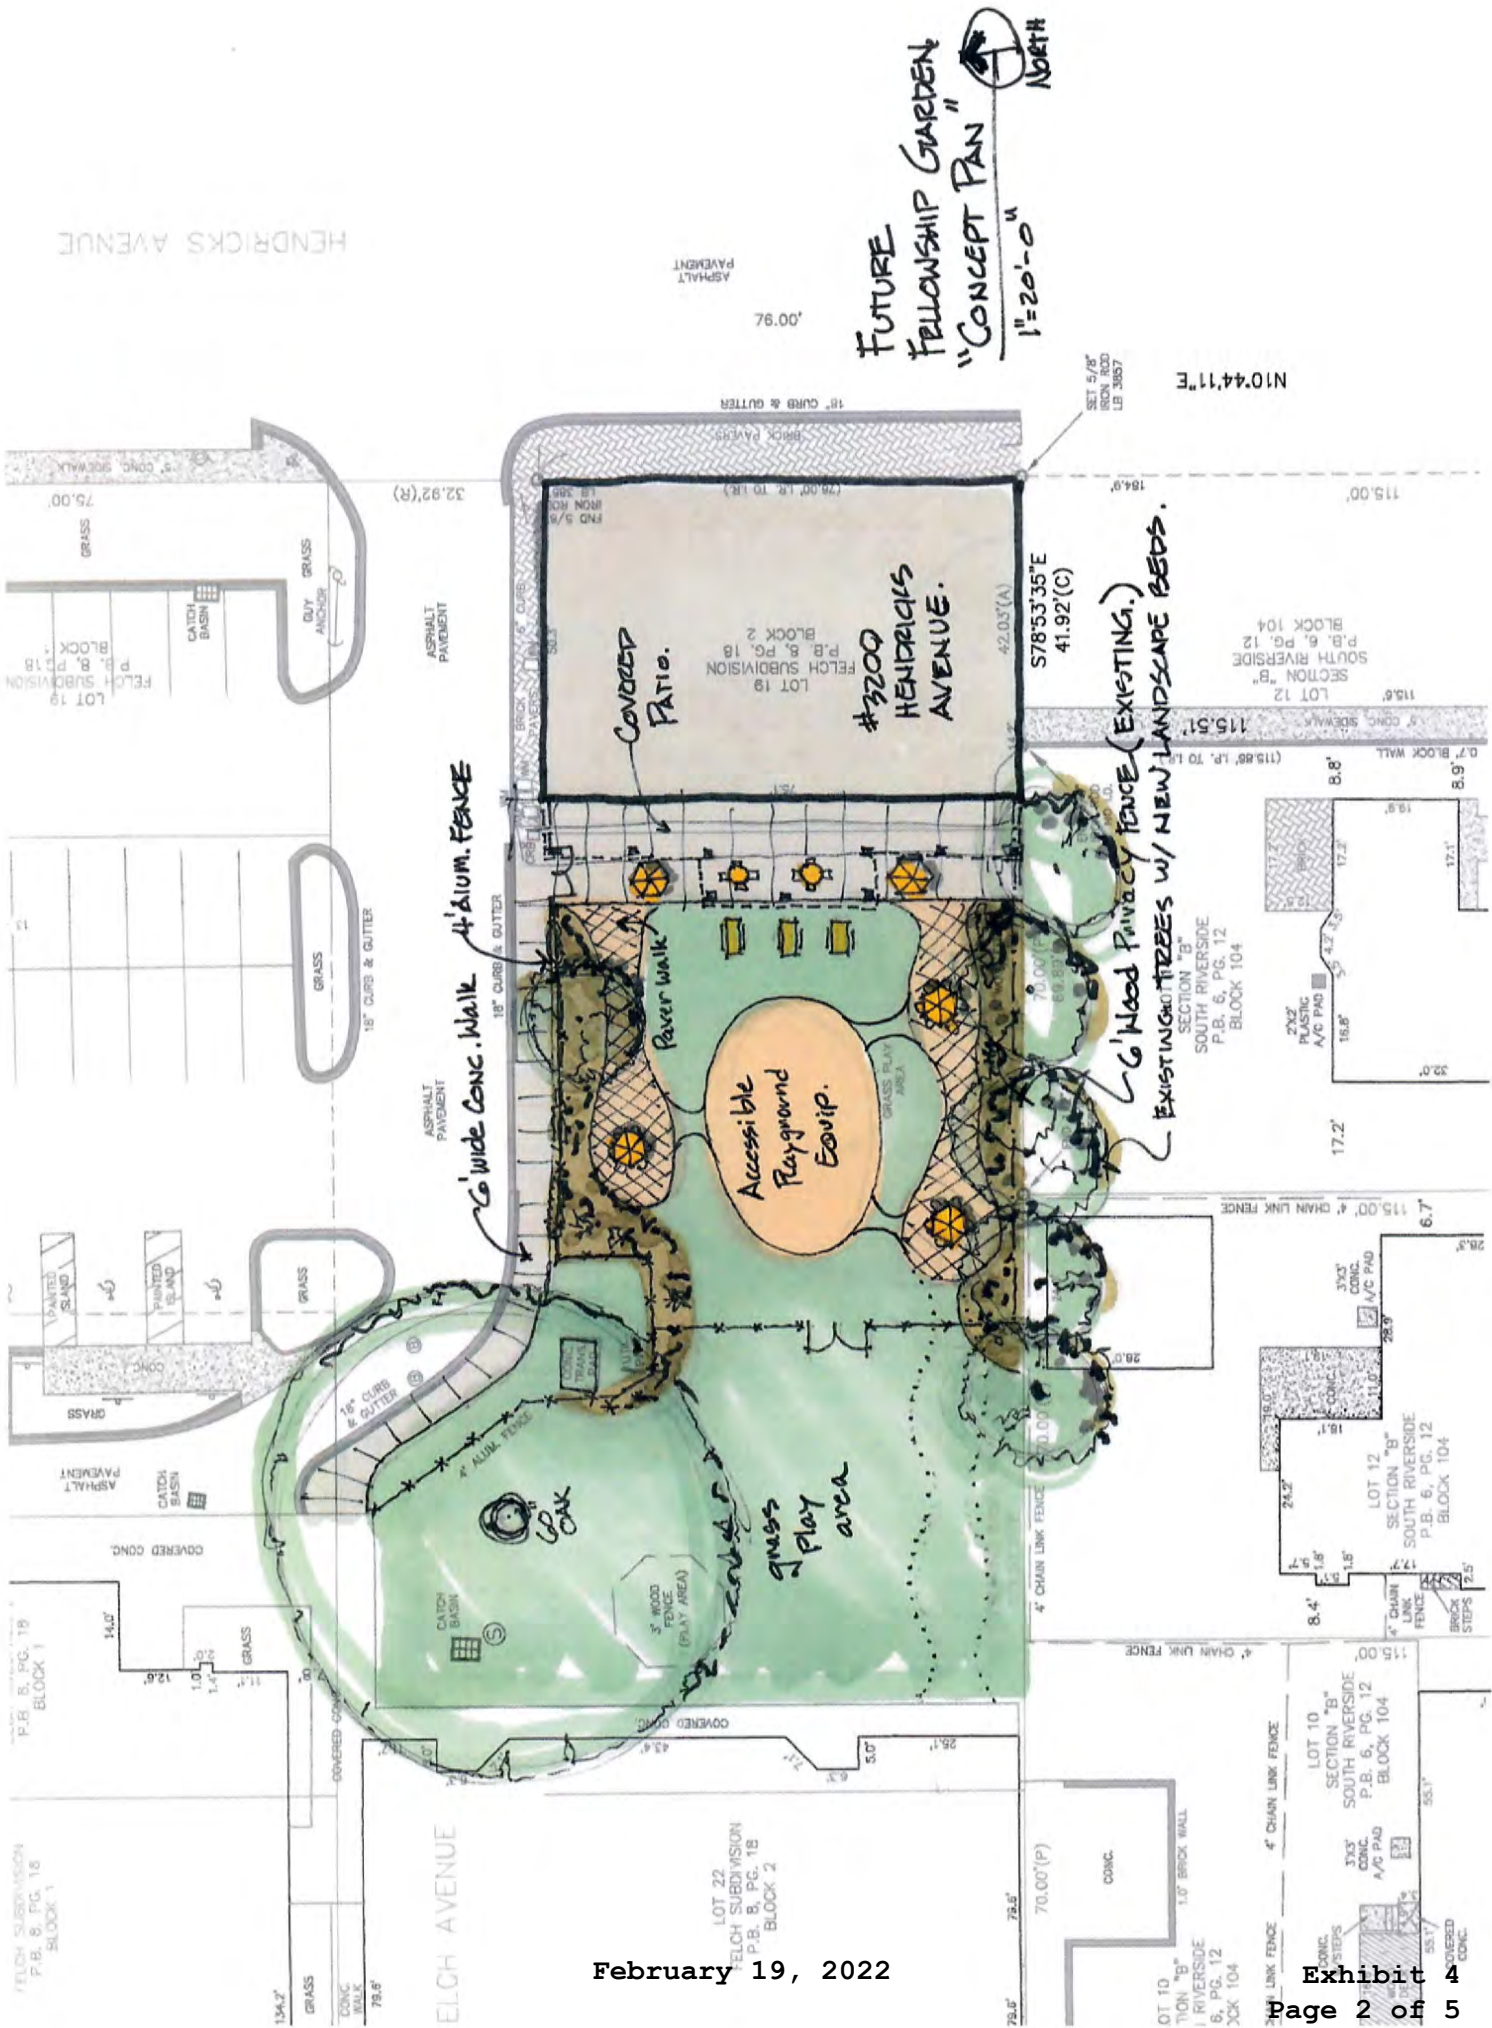

FUTURE
FELLOWSHIP GARDEN
"CONCEPT PAN"
1"=20'-0"
NORTH

February 19, 2022

Exhibit 4
Page 2 of 5

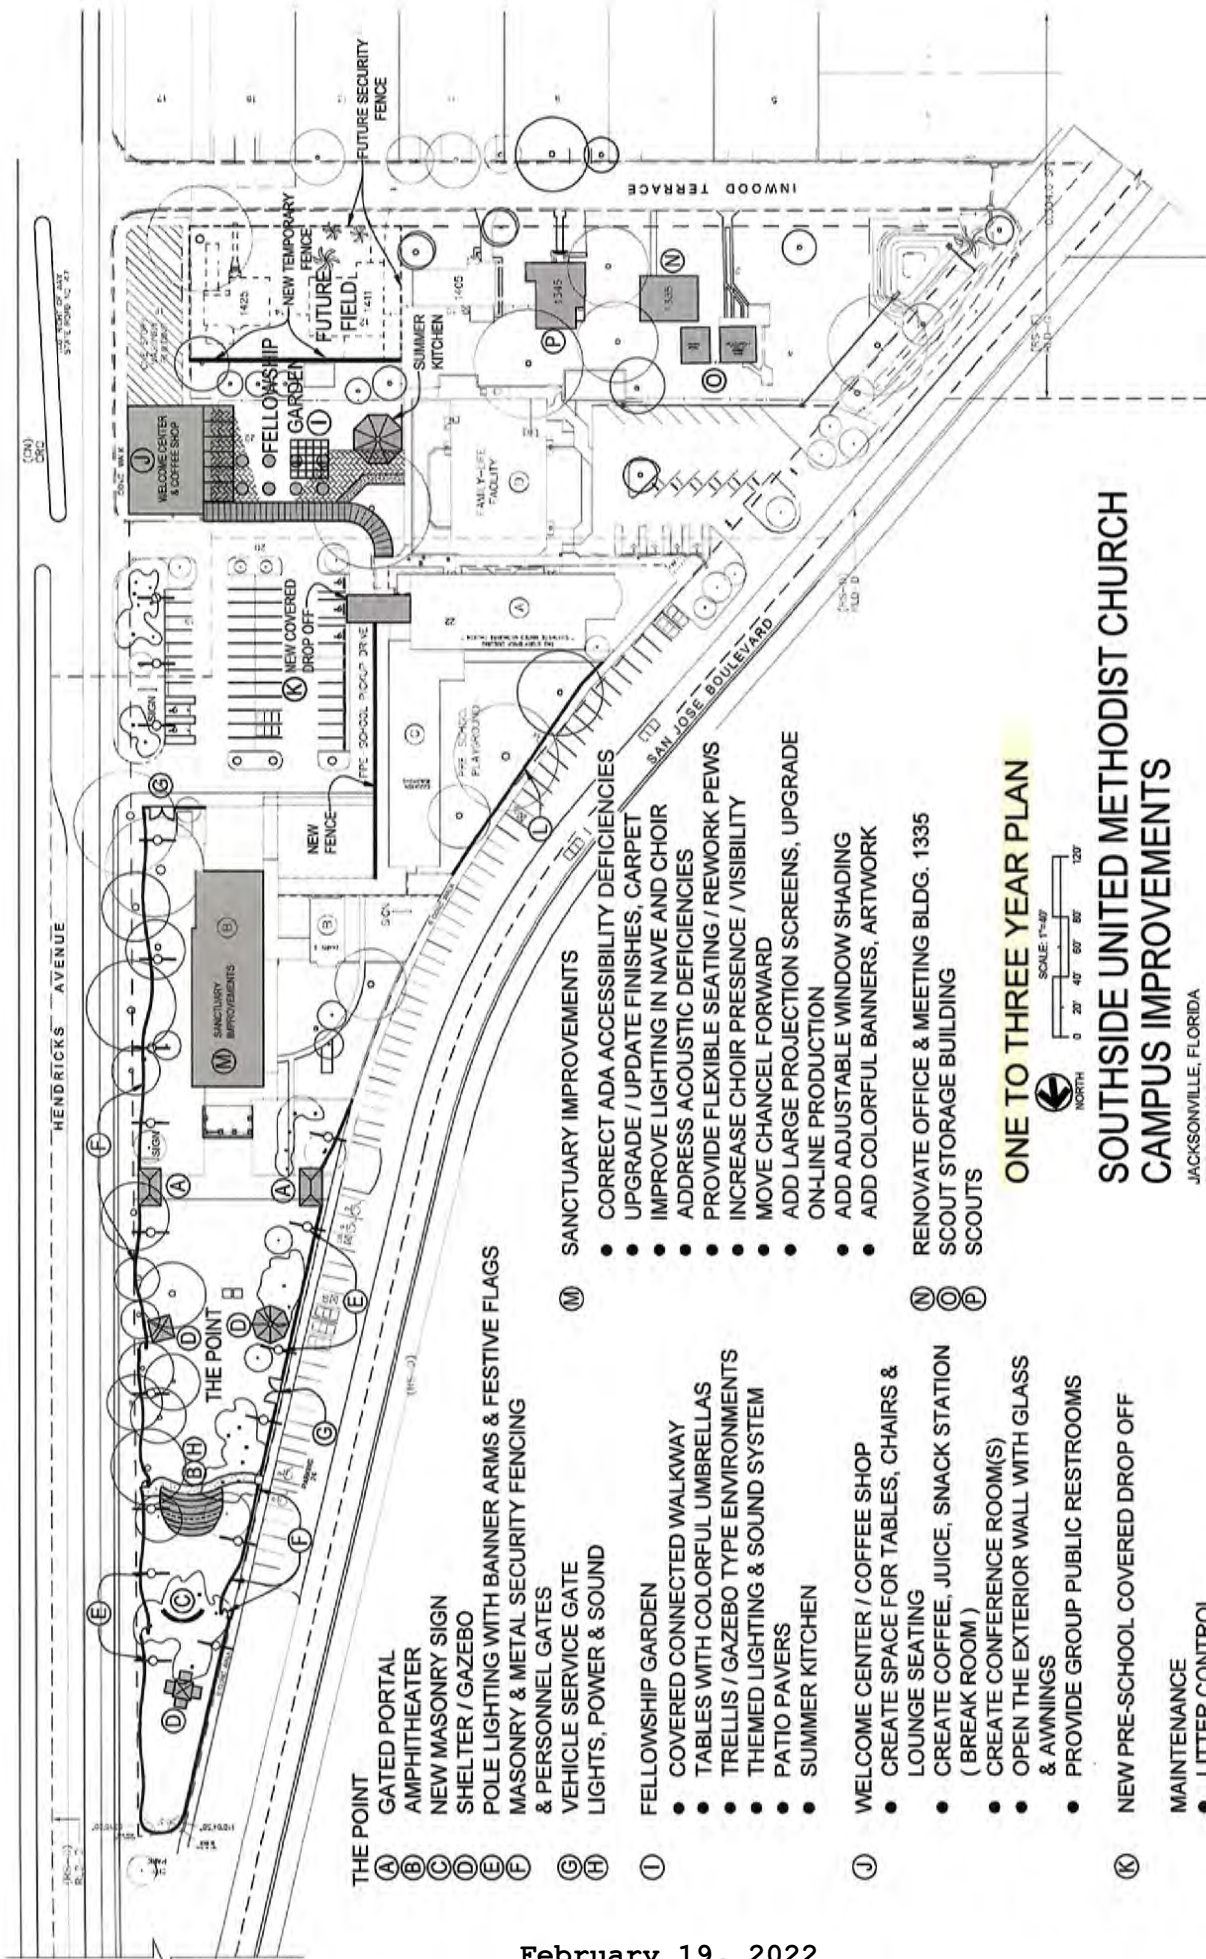

THE POINT

- (A) GATED PORTAL
- (B) AMPHITHEATER
- (C) NEW MASONRY SIGN
- (D) SHELTER / GAZEBO
- (E) POLE LIGHTING WITH BANNER ARMS & FESTIVE FLAGS
- (F) MASONRY & METAL SECURITY FENCING
- (G) & PERSONNEL GATES
- (H) VEHICLE SERVICE GATE
- (I) LIGHTS, POWER & SOUND

- (L) FELLOWSHIP GARDEN
- (M) COVERED CONNECTED WALKWAY
- (N) TABLES WITH COLORFUL UMBRELLAS
- (O) TRELIS / GAZEBO TYPE ENVIRONMENTS
- (P) THEMED LIGHTING & SOUND SYSTEM
- (Q) PATIO PAVERS
- (R) SUMMER KITCHEN

- (J) WELCOME CENTER / COFFEE SHOP
- (K) CREATE SPACE FOR TABLES, CHAIRS & LOUNGE SEATING
- (L) CREATE COFFEE, JUICE, SNACK STATION (BREAK ROOM)
- (M) CREATE CONFERENCE ROOM(S)
- (N) OPEN THE EXTERIOR WALL WITH GLASS & AWNINGS
- (O) PROVIDE GROUP PUBLIC RESTROOMS


- (K) NEW PRE-SCHOOL COVERED DROP OFF
- (L) MAINTENANCE
- (M) LITTER CONTROL
- (N) WALKWAY ROOF REPAIRS

- (L) UPGRADE FENCE TO BE SIMILAR TO THE POINT

- (M) SANCTUARY IMPROVEMENTS
 - CORRECT ADA ACCESSIBILITY DEFICIENCIES
 - UPGRADE / UPDATE FINISHES, CARPET
 - IMPROVE LIGHTING IN NAVE AND CHOIR
 - ADDRESS ACOUSTIC DEFICIENCIES
 - PROVIDE FLEXIBLE SEATING / REWORK PEWS
 - INCREASE CHOIR PRESENCE / VISIBILITY
 - MOVE CHANCEL FORWARD
 - ADD LARGE PROJECTION SCREENS, UPGRADE ON-LINE PRODUCTION
 - ADD ADJUSTABLE WINDOW SHADING
 - ADD COLORFUL BANNERS, ARTWORK


- (N) RENOVATE OFFICE & MEETING BLDG. 1335
- (O) SCOUT STORAGE BUILDING
- (P) SCOUTS

ONE TO THREE YEAR PLAN

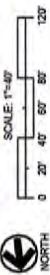


**SOUTHSIDE UNITED METHODIST CHURCH
CAMPUS IMPROVEMENTS**

JACKSONVILLE, FLORIDA
 SPRING 2021
 PREPARED FOR CHURCH LONG RANGE PLANNING COMMITTEE
 VRL ARCHITECTS, INC.
 AAC001735

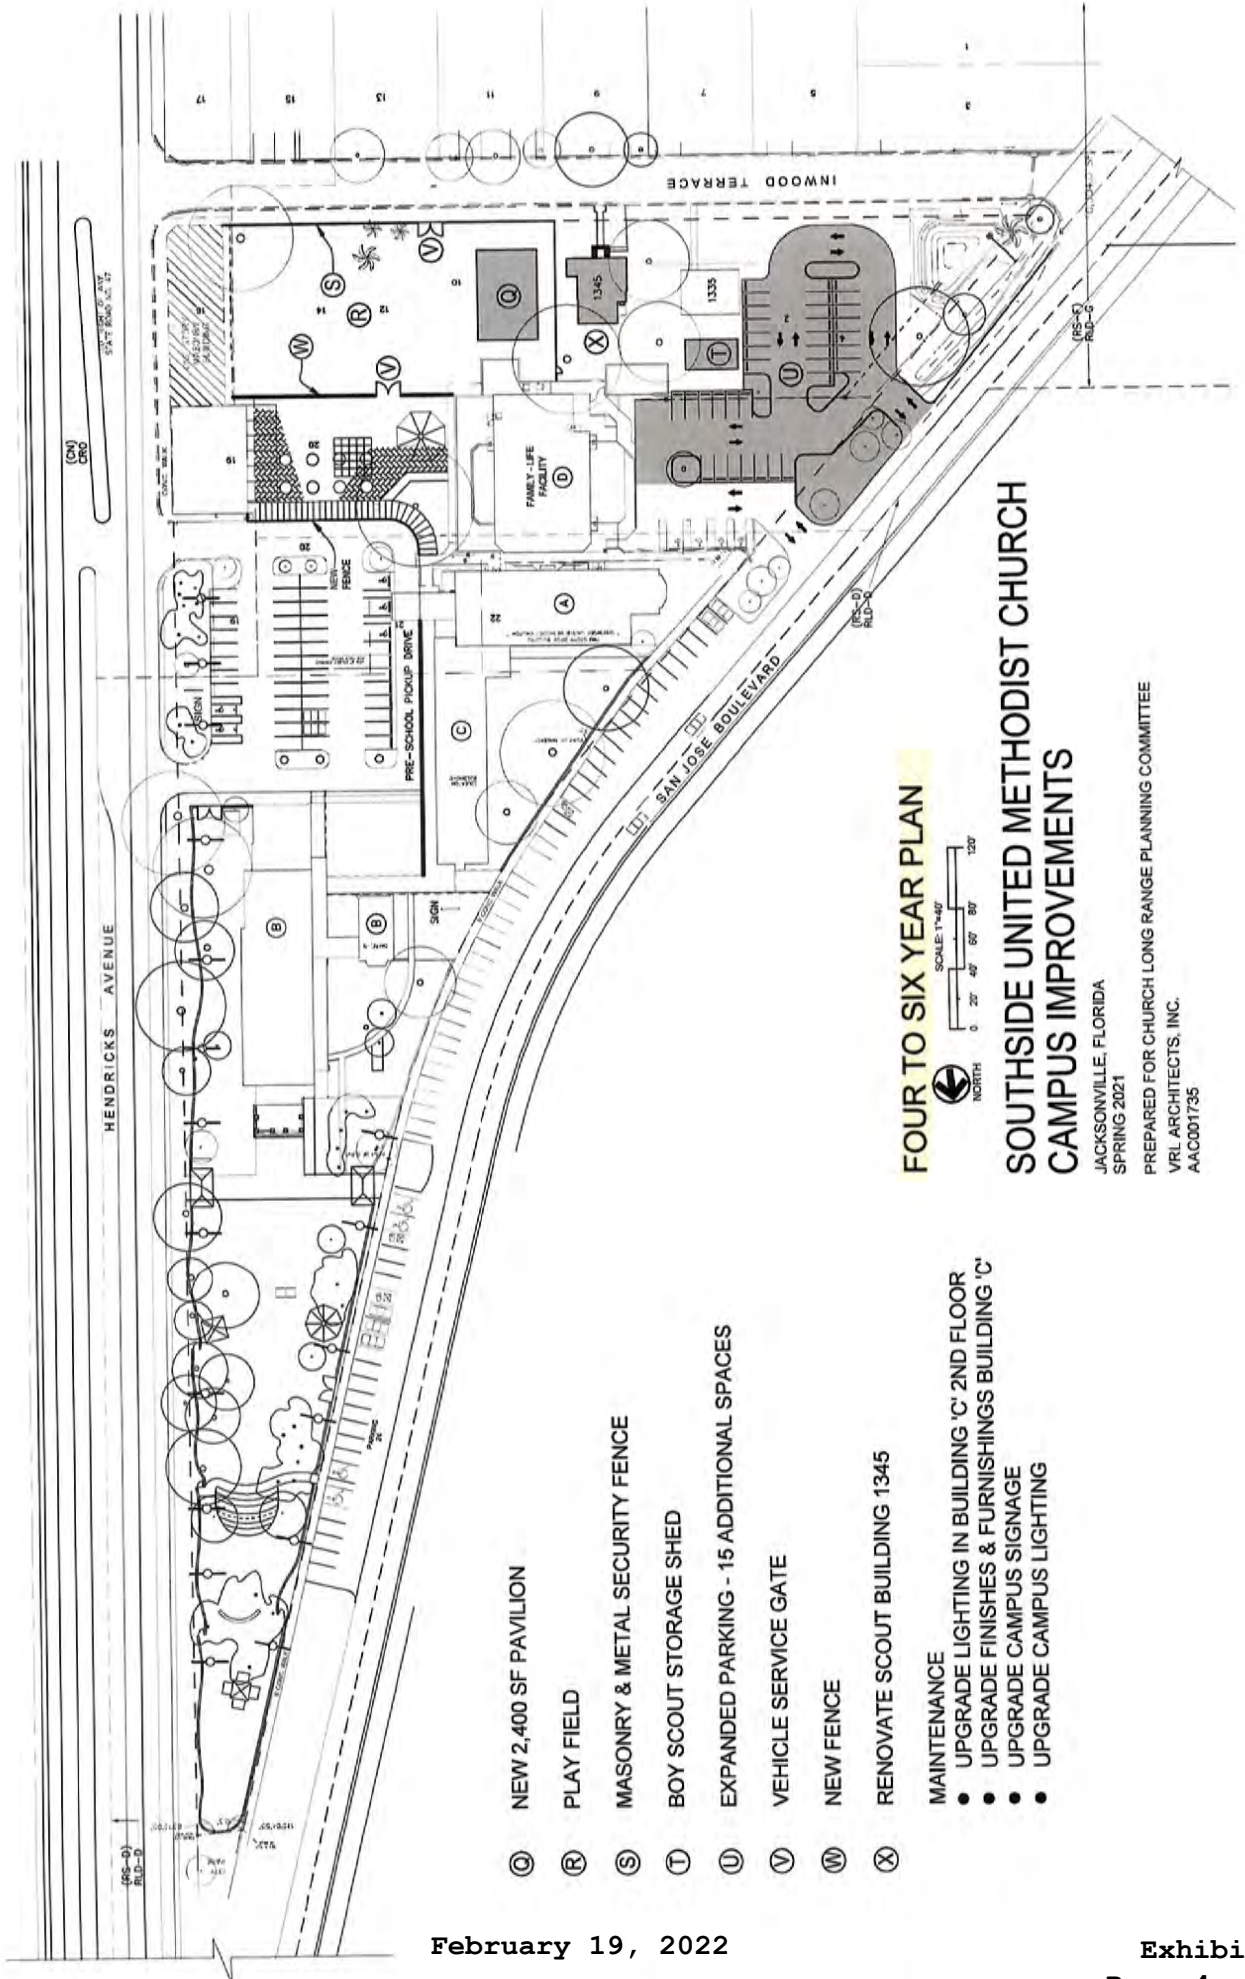

FOUR TO SIX YEAR PLAN

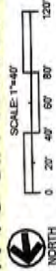


**SOUTHSIDE UNITED METHODIST CHURCH
CAMPUS IMPROVEMENTS**

JACKSONVILLE, FLORIDA
 SPRING 2021
 PREPARED FOR CHURCH LONG RANGE PLANNING COMMITTEE
 VRL ARCHITECTS, INC.
 AAC0001735

- ⓐ NEW 2,400 SF PAVILION
- ⓑ PLAY FIELD
- ⓒ MASONRY & METAL SECURITY FENCE
- ⓓ BOY SCOUT STORAGE SHED
- ⓔ EXPANDED PARKING - 15 ADDITIONAL SPACES
- ⓕ VEHICLE SERVICE GATE
- ⓖ NEW FENCE
- ⓗ RENOVATE SCOUT BUILDING 1345

- MAINTENANCE**
- UPGRADE LIGHTING IN BUILDING 'C' 2ND FLOOR
 - UPGRADE FINISHES & FURNISHINGS BUILDING 'C'
 - UPGRADE CAMPUS SIGNAGE
 - UPGRADE CAMPUS LIGHTING

February 19, 2022

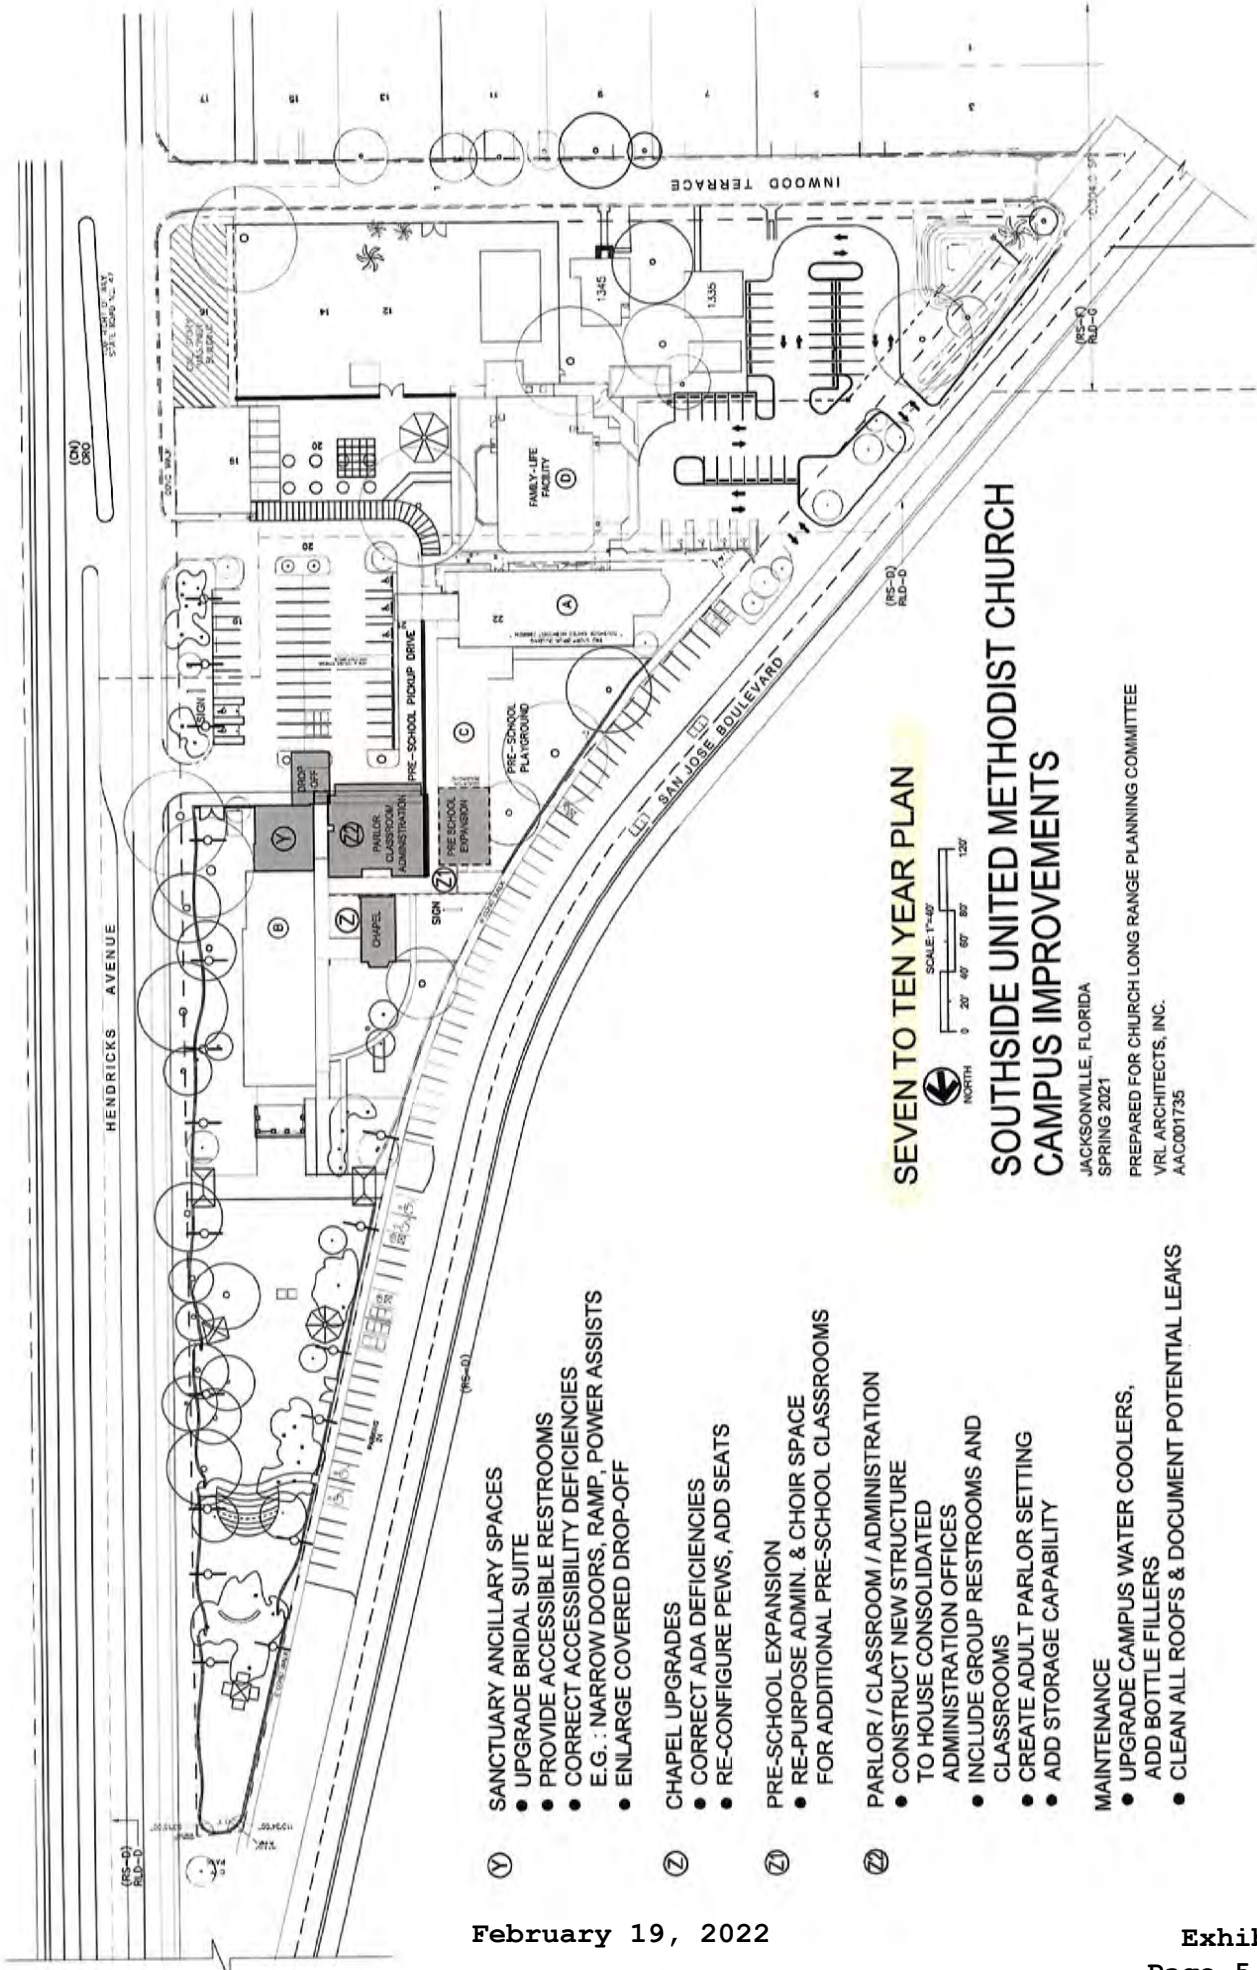

SEVEN TO TEN YEAR PLAN

SOUTHSIDE UNITED METHODIST CHURCH
CAMPUS IMPROVEMENTS

JACKSONVILLE, FLORIDA
 SPRING 2021
 PREPARED FOR CHURCH LONG RANGE PLANNING COMMITTEE
 VRL ARCHITECTS, INC.
 AAC001735

- ① SANCTUARY ANCILLARY SPACES
 - UPGRADE BRIDAL SUITE
 - PROVIDE ACCESSIBLE RESTROOMS
 - CORRECT ACCESSIBILITY DEFICIENCIES
E.G.: NARROW DOORS, RAMP, POWER ASSISTIS
 - ENLARGE COVERED DROP-OFF
- ② CHAPEL UPGRADES
 - CORRECT ADA DEFICIENCIES
 - RE-CONFIGURE PEWS, ADD SEATS
- ③ PRE-SCHOOL EXPANSION
 - RE-PURPOSE ADMIN. & CHOIR SPACE
FOR ADDITIONAL PRE-SCHOOL CLASSROOMS
- ④ PARLOR / CLASSROOM / ADMINISTRATION
 - CONSTRUCT NEW STRUCTURE
TO HOUSE CONSOLIDATED
ADMINISTRATION OFFICES
 - INCLUDE GROUP RESTROOMS AND
CLASSROOMS
 - CREATE ADULT PARLOR SETTING
 - ADD STORAGE CAPABILITY
- MAINTENANCE
 - UPGRADE CAMPUS WATER COOLERS,
ADD BOTTLE FILLERS
 - CLEAN ALL ROOFS & DOCUMENT POTENTIAL LEAKS

February 19, 2022