

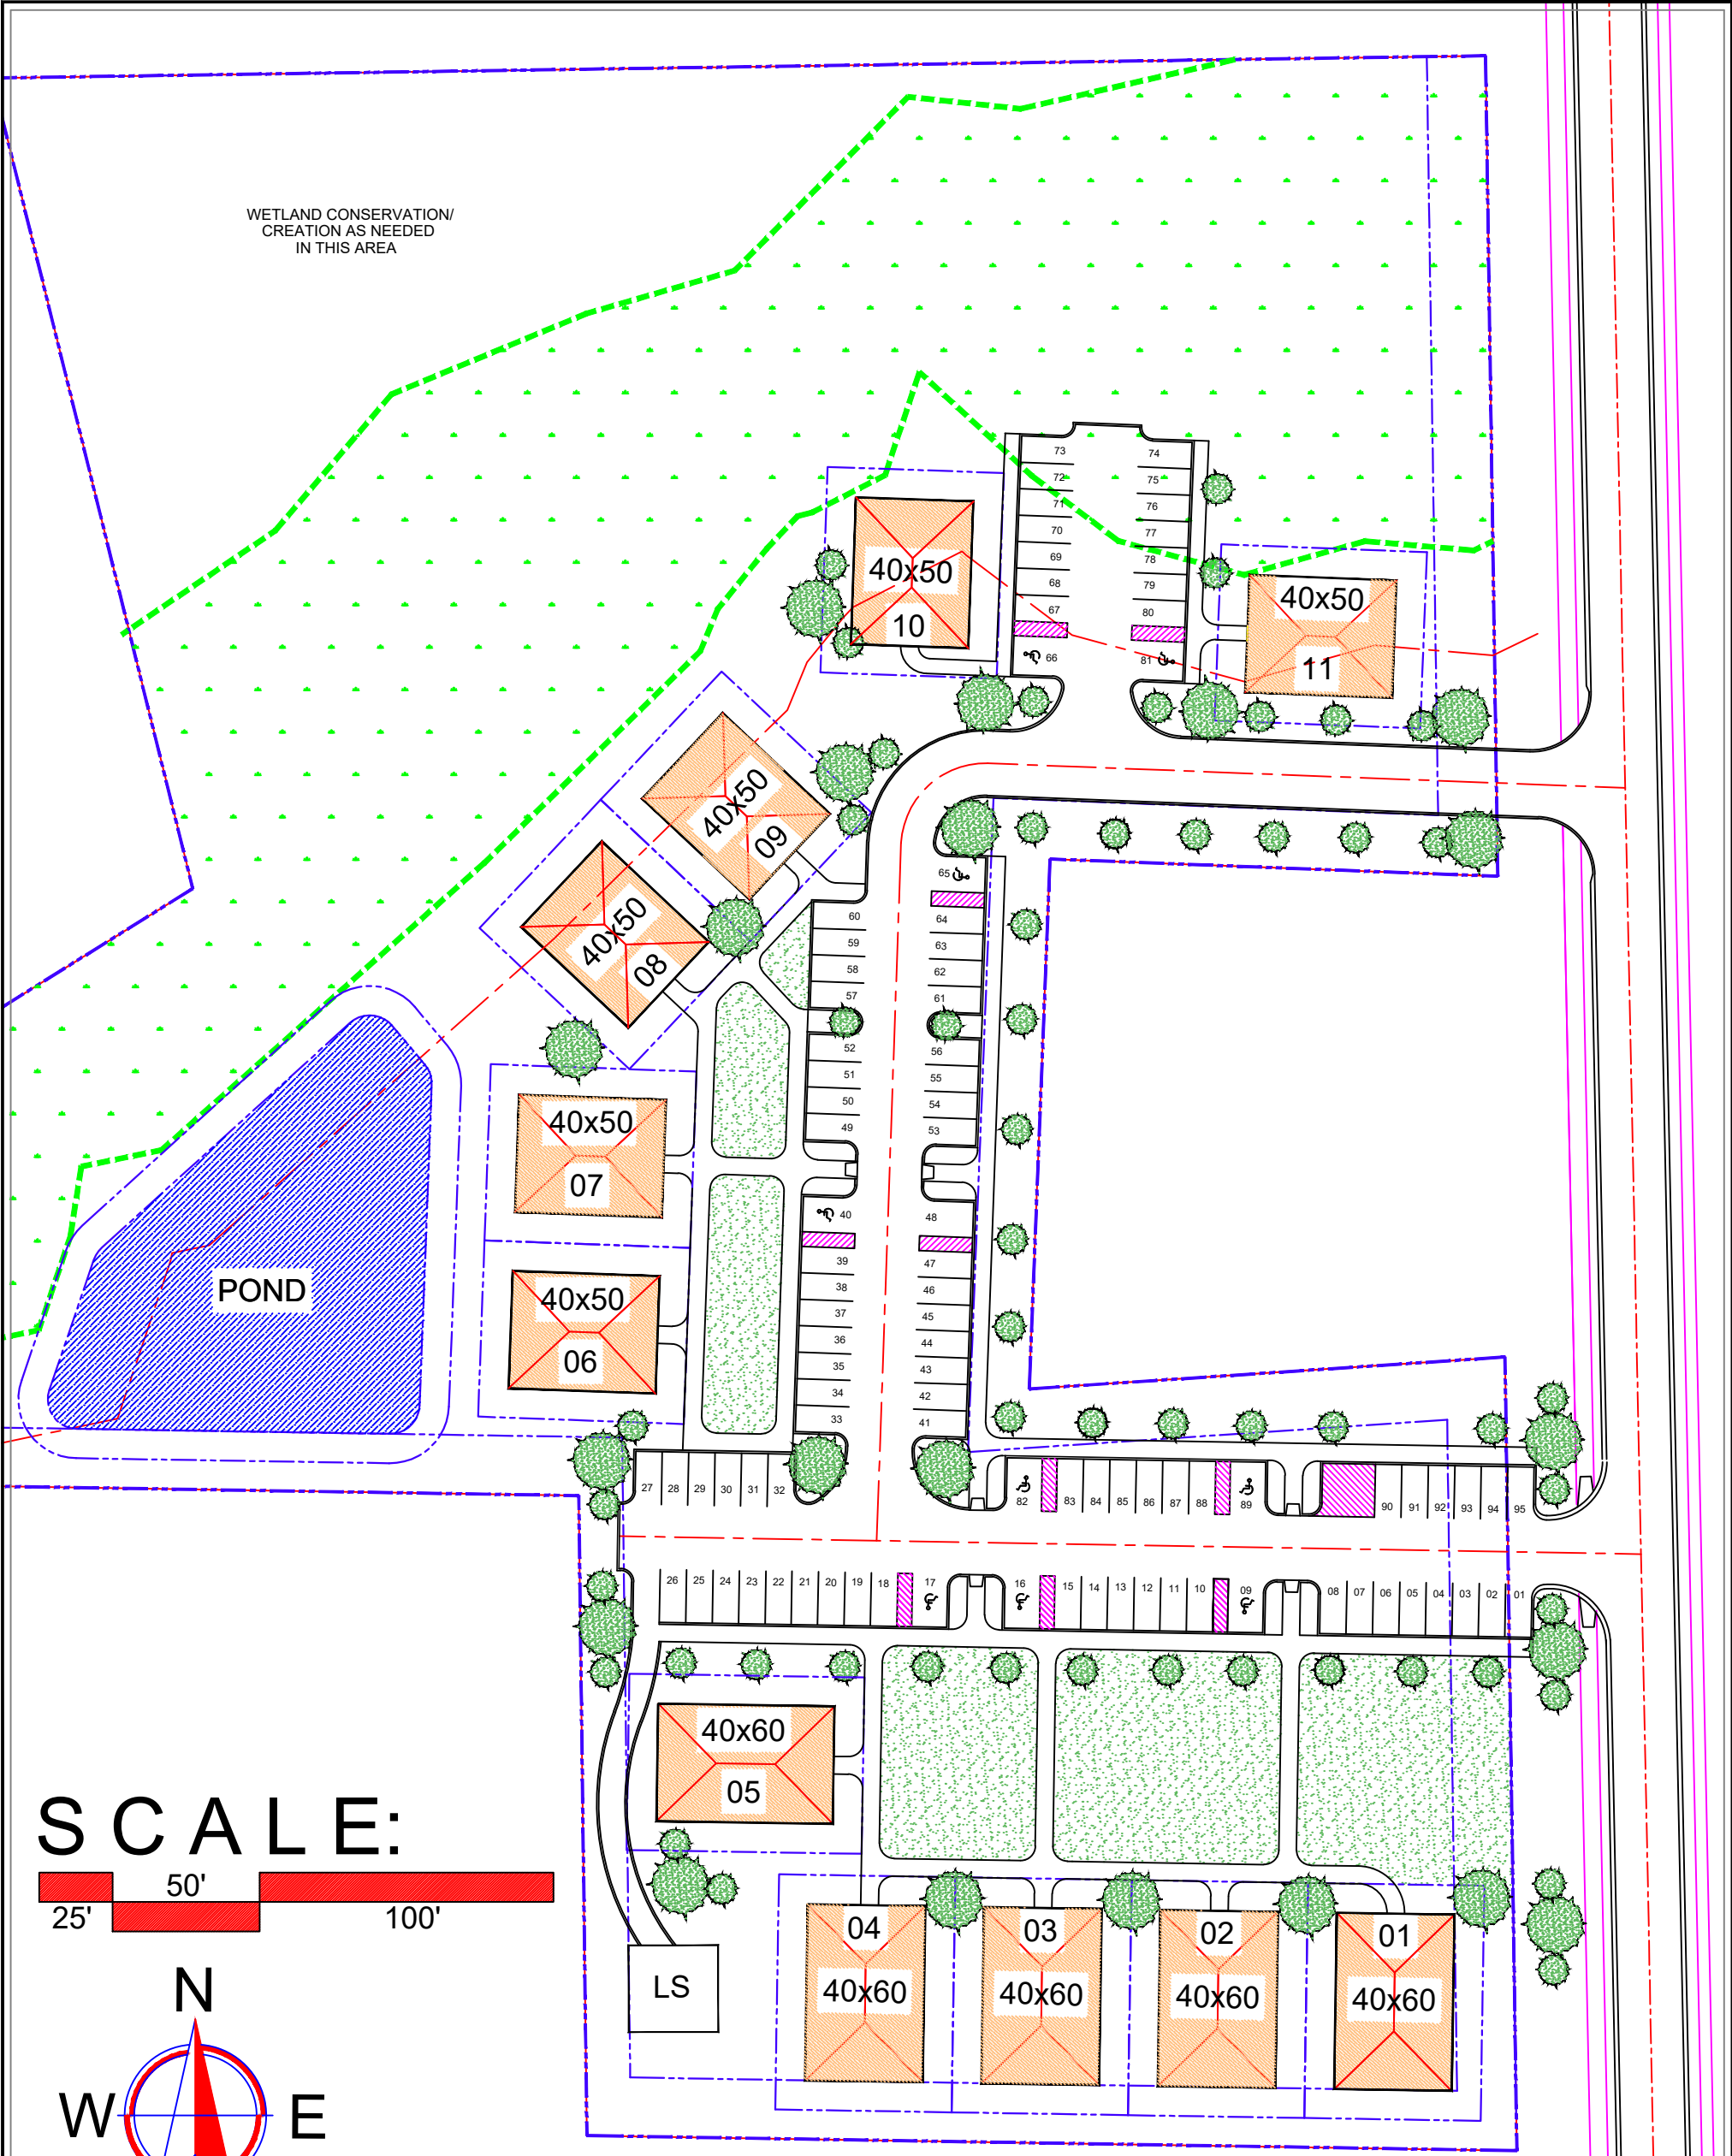


WETLAND CONSERVATION/
CREATION AS NEEDED
IN THIS AREA

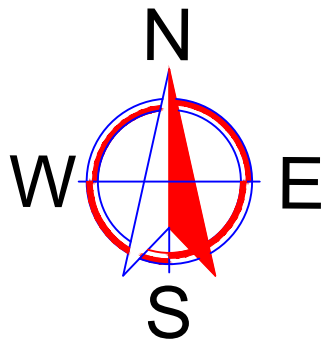

SCALE:

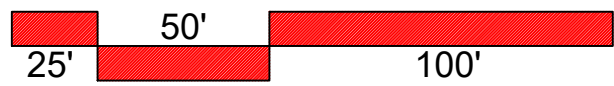

January 29, 2020

Exhibit 4
Page 1 of 1

©COPYRIGHT SOUTHERN IMPRESSIONS DEVELOPMENT, LLC

DWG. NO.:	DESIGNER:	JOB NUMBER:	SCALE:	DATE:	CHECKED BY:	DRAWN BY:
			N/T/S	20200129		STAFF

B I S C A Y N E R O A D

Southern Impression Development
5711 RICHARD STREET
SUITE #4 JACKSONVILLE, FL 32216
OFFICE: 904 237 7781

NOTICE
Construction from these plans should not be undertaken without the assistance of a construction professional.
Persons of plans from this office shall not release the holder of these plans to any other party without the written consent of the office.
Any drawings or copies in whole, in part, or in any other form, shall be subject to the conditions of their office for correction prior to commencement of any construction.
These plans are copyrighted and may not be copied or reproduced in any form without the written consent of the office.