




SCALE
 0 30' 60'
 1"=60' HORIZ

8385 RAMONA BLVD, JACKSONVILLE, FL 32221




Exhibit 4

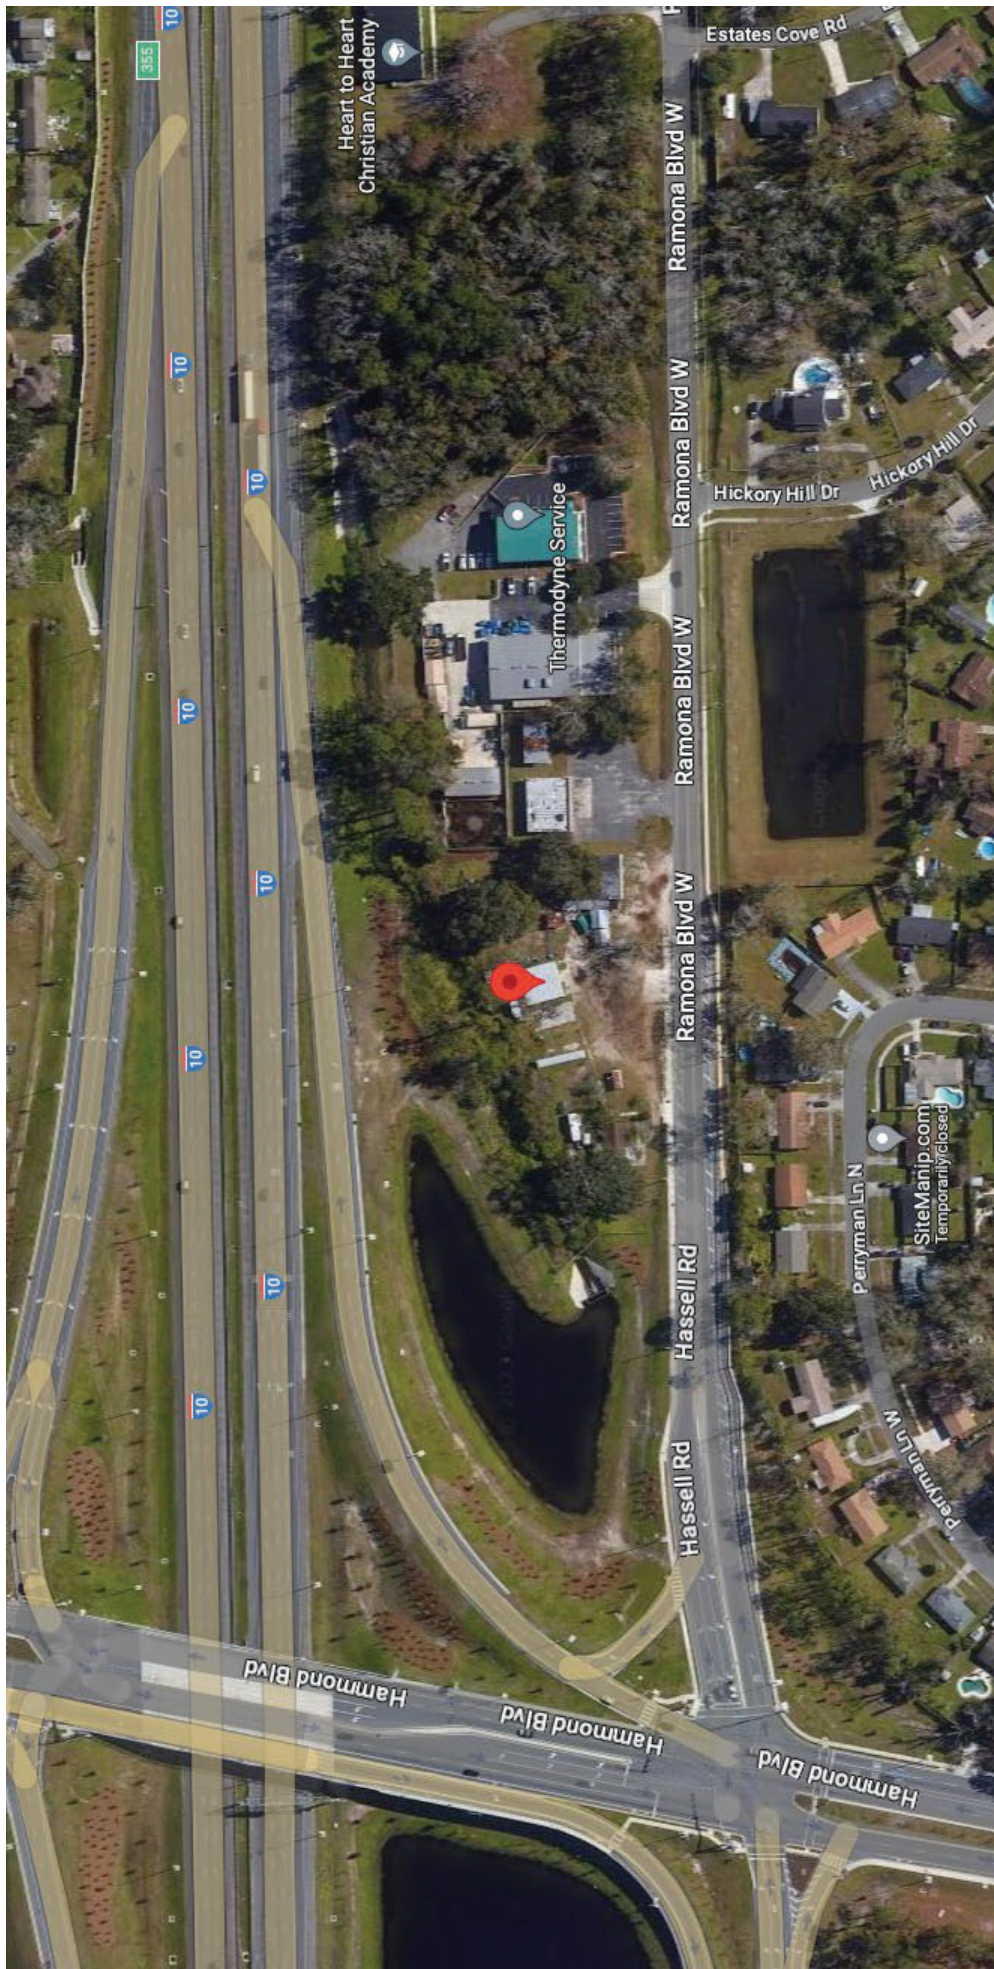



Access | Ingress and
Egress

Sidewalks are existing.

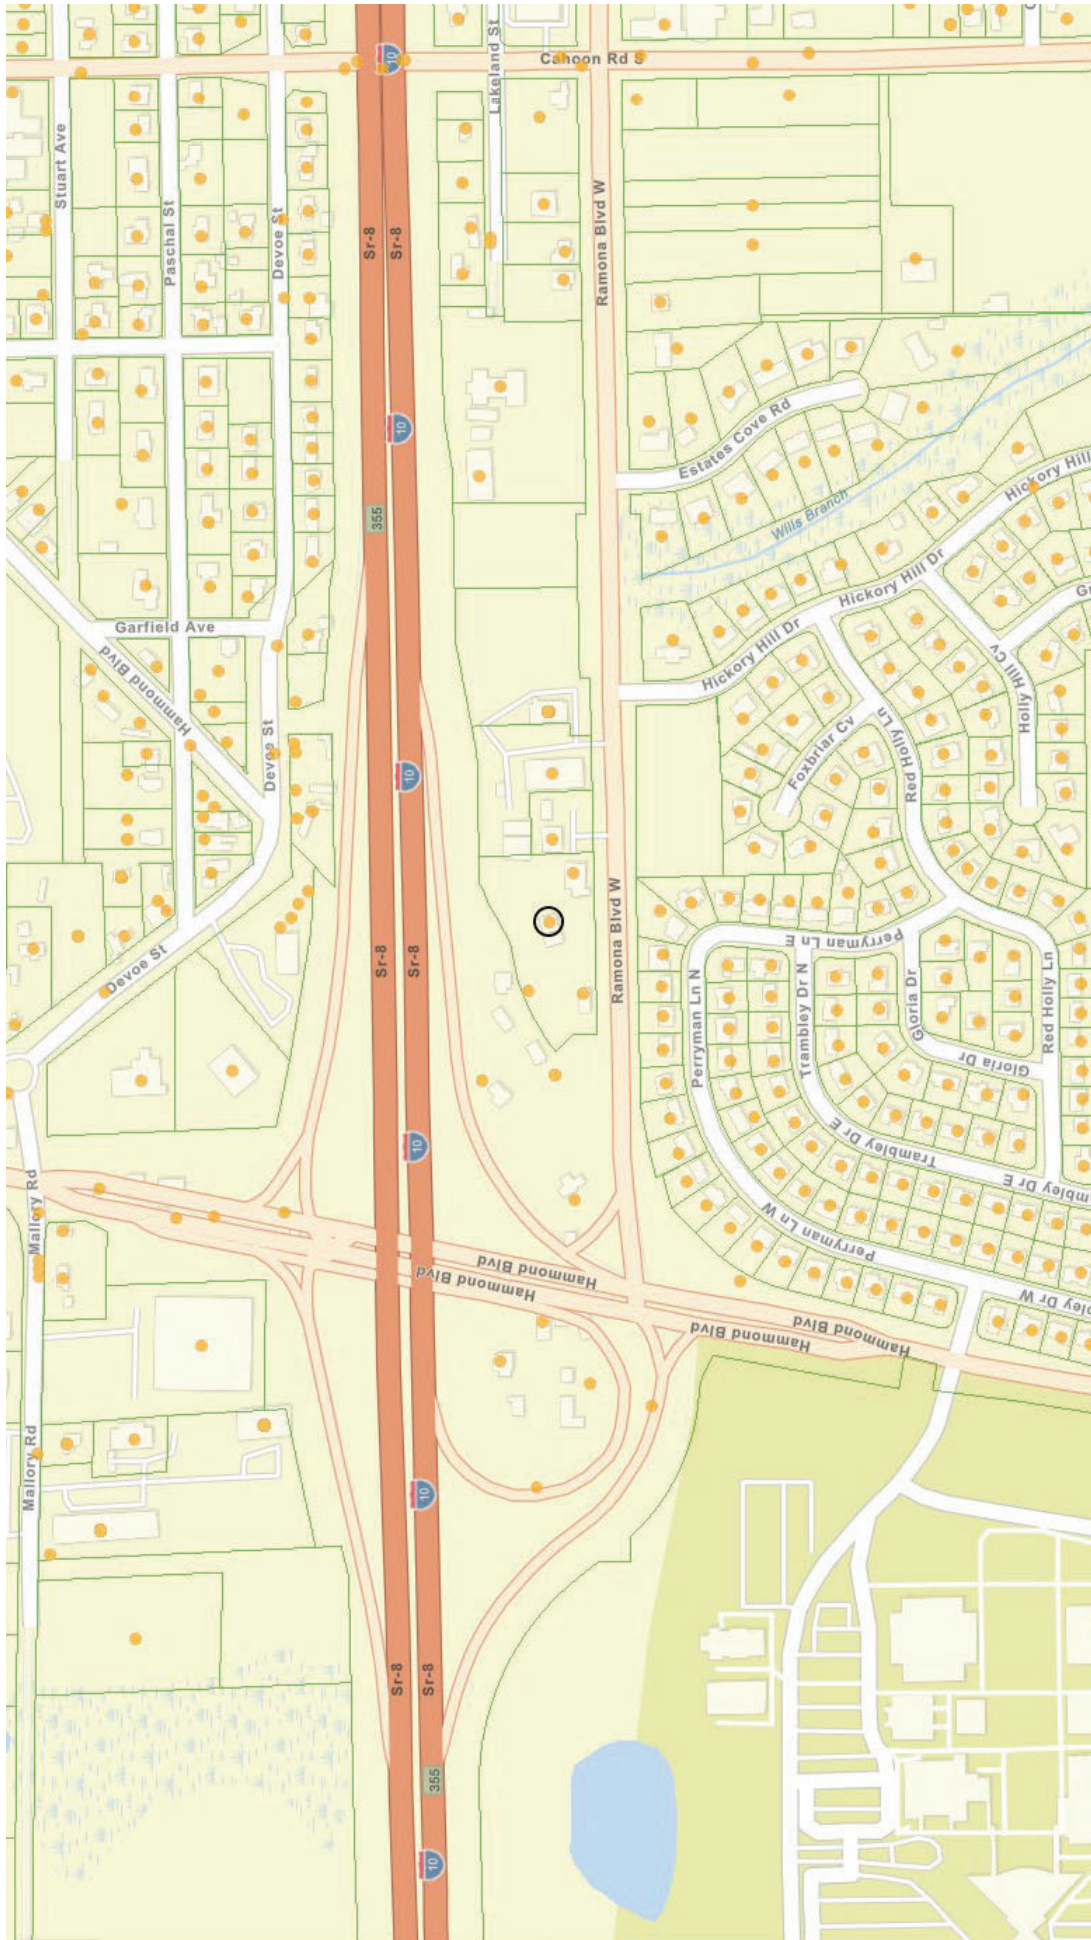

Current Zoning Aerial

