


Exhibit E

MAY 18, 2009

SITE DATA

TOTAL ACREAGE = APPROX. 3.7 ACRES

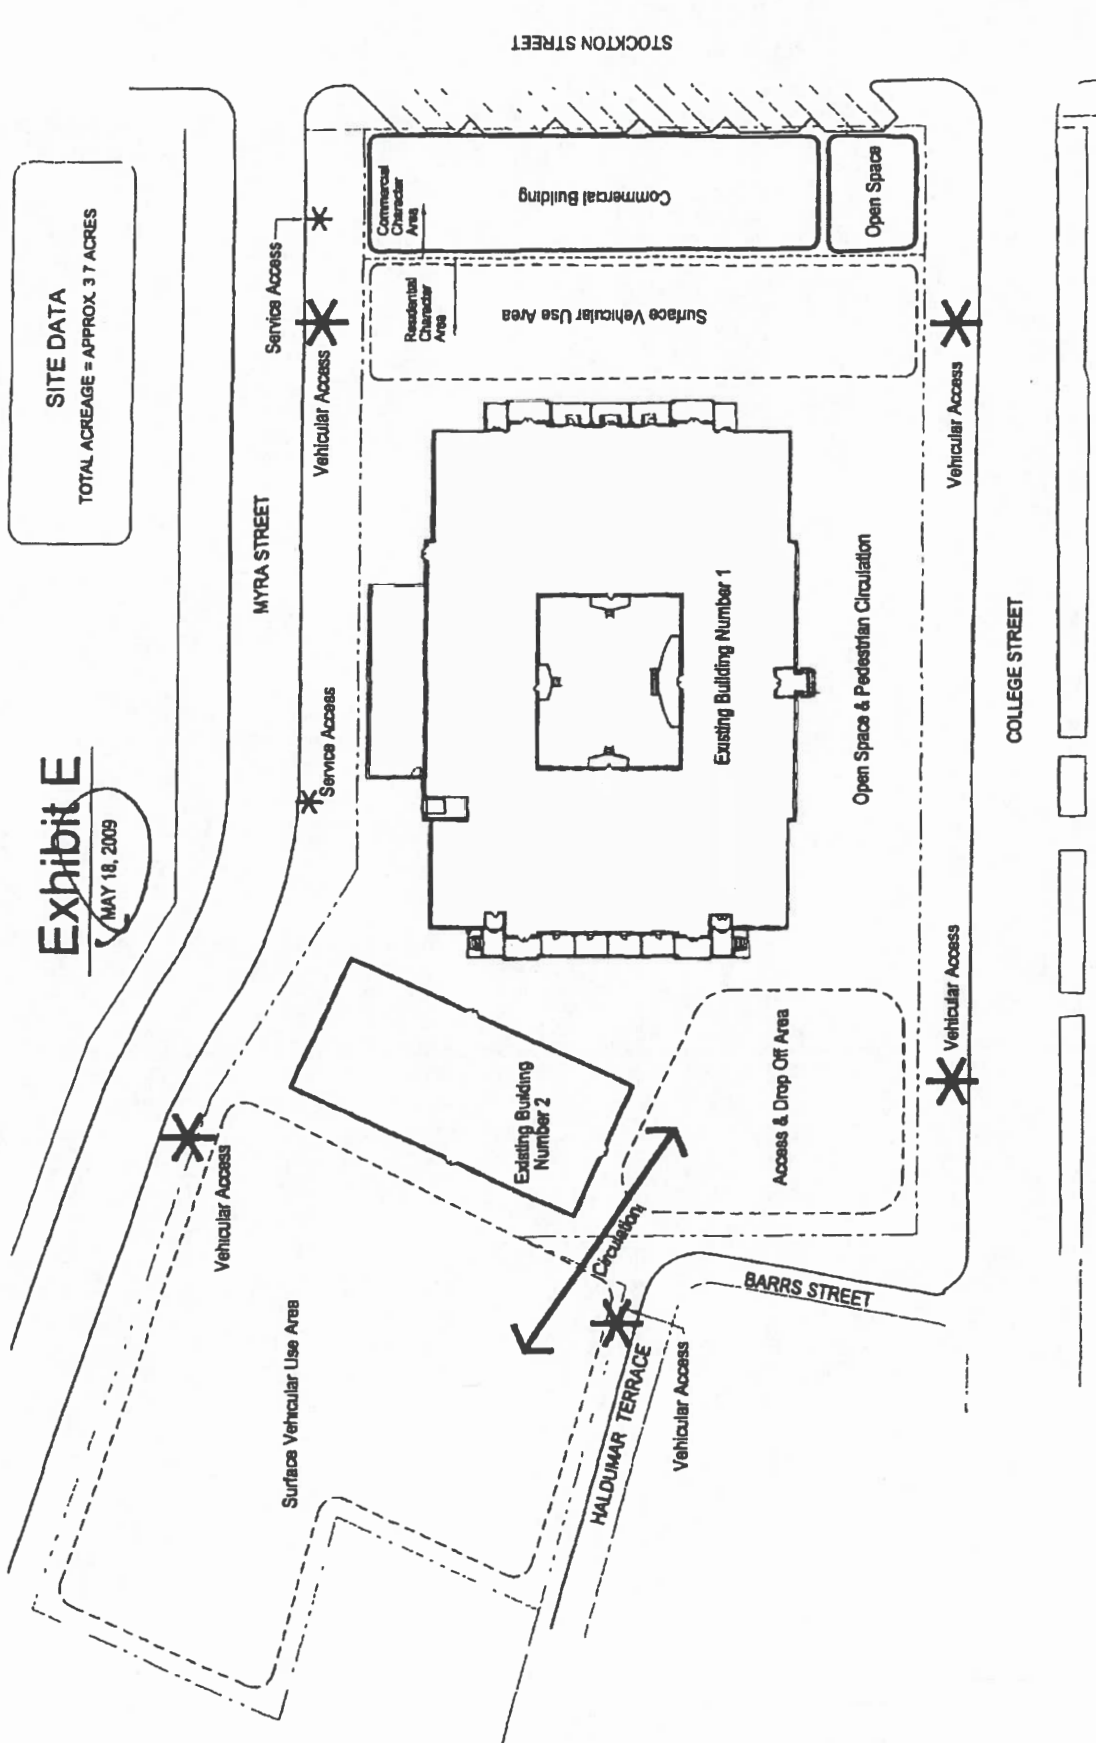

John Gorrie Renovation PUD CONCEPTUAL SITE PLAN

JACKSONVILLE, FLORIDA



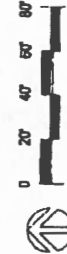


EXHIBIT _____ ON FILE
PAGE _____ OF _____


PAINT SCHEME LEGEND

HOUSE:	BENJAMIN MOORE HC-70 DAVENPORT TAN
GABLE:	BENJAMIN MOORE HC-77 ALEXANDRIA BEIGE
DOOR 1:	BENJAMIN MOORE AF-220
DOOR 2:	BENJAMIN MOORE 2005-20 HOT APPLE SPICE
DOOR 3:	BENJAMIN MOORE HC-165 NEWBURY BLUE
DOOR 4:	BENJAMIN MOORE AF-645
DOOR 5:	BENJAMIN MOORE HC-124 CALAWELL GREEN
TRIM:	BENJAMIN MOORE OC-18 DOVE WING

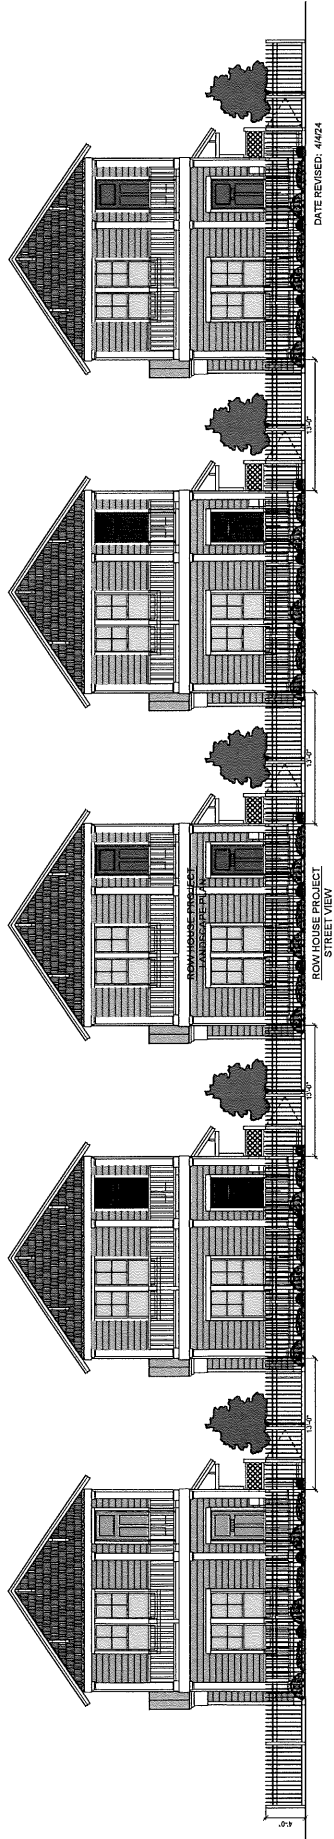

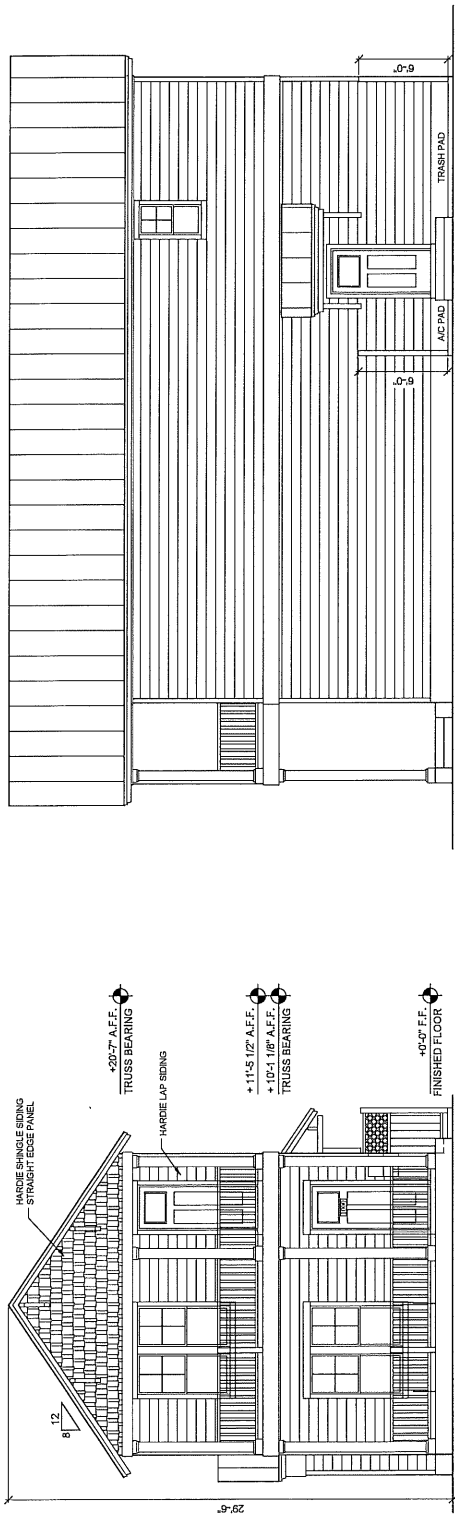


ROW HOUSE
SIDE ELEVATION

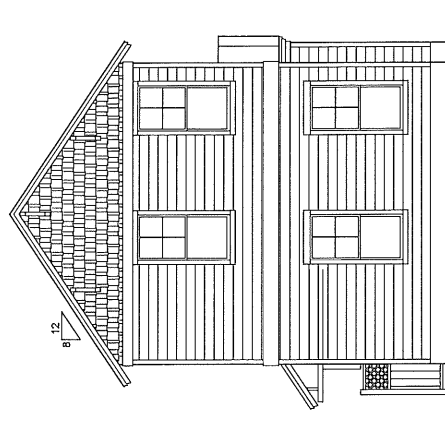

ROW HOUSE
REAR ELEVATION

DATE REVISED: 4/3/24

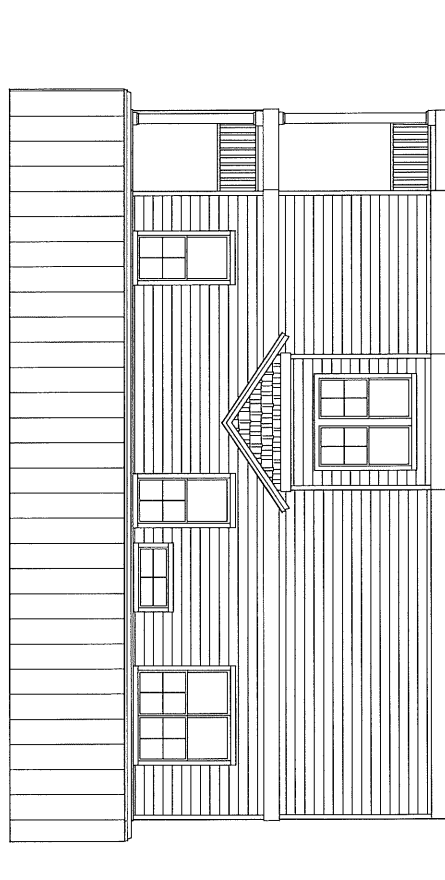

ROW HOUSE
SIDE ELEVATION

