

REVISION	DESCRIPTION	DATE

ATLEE DEVELOPMENT - PRITCHARD WOODS TOWNHOMES  
 0 JONES ROAD  
 JACKSONVILLE, FL 32220  
 PRE-DEVELOPMENT DRAINAGE MAP


DESIGNER: ST | CHECKED: FPD  
 DRAWING: BA | RNL: DEK: DM

SCALE: 1" = 50'

DATE: NOVEMBER 06, 2024  
 SALES PROJ. No. 24061.00  
 PROJECT NUMBER: 06-2024

PLANNING & ENGINEERING  
 No. 60164  
 STATE OF FLORIDA  
 PROFESSIONAL ENGINEER

FIG. No. EDR-1

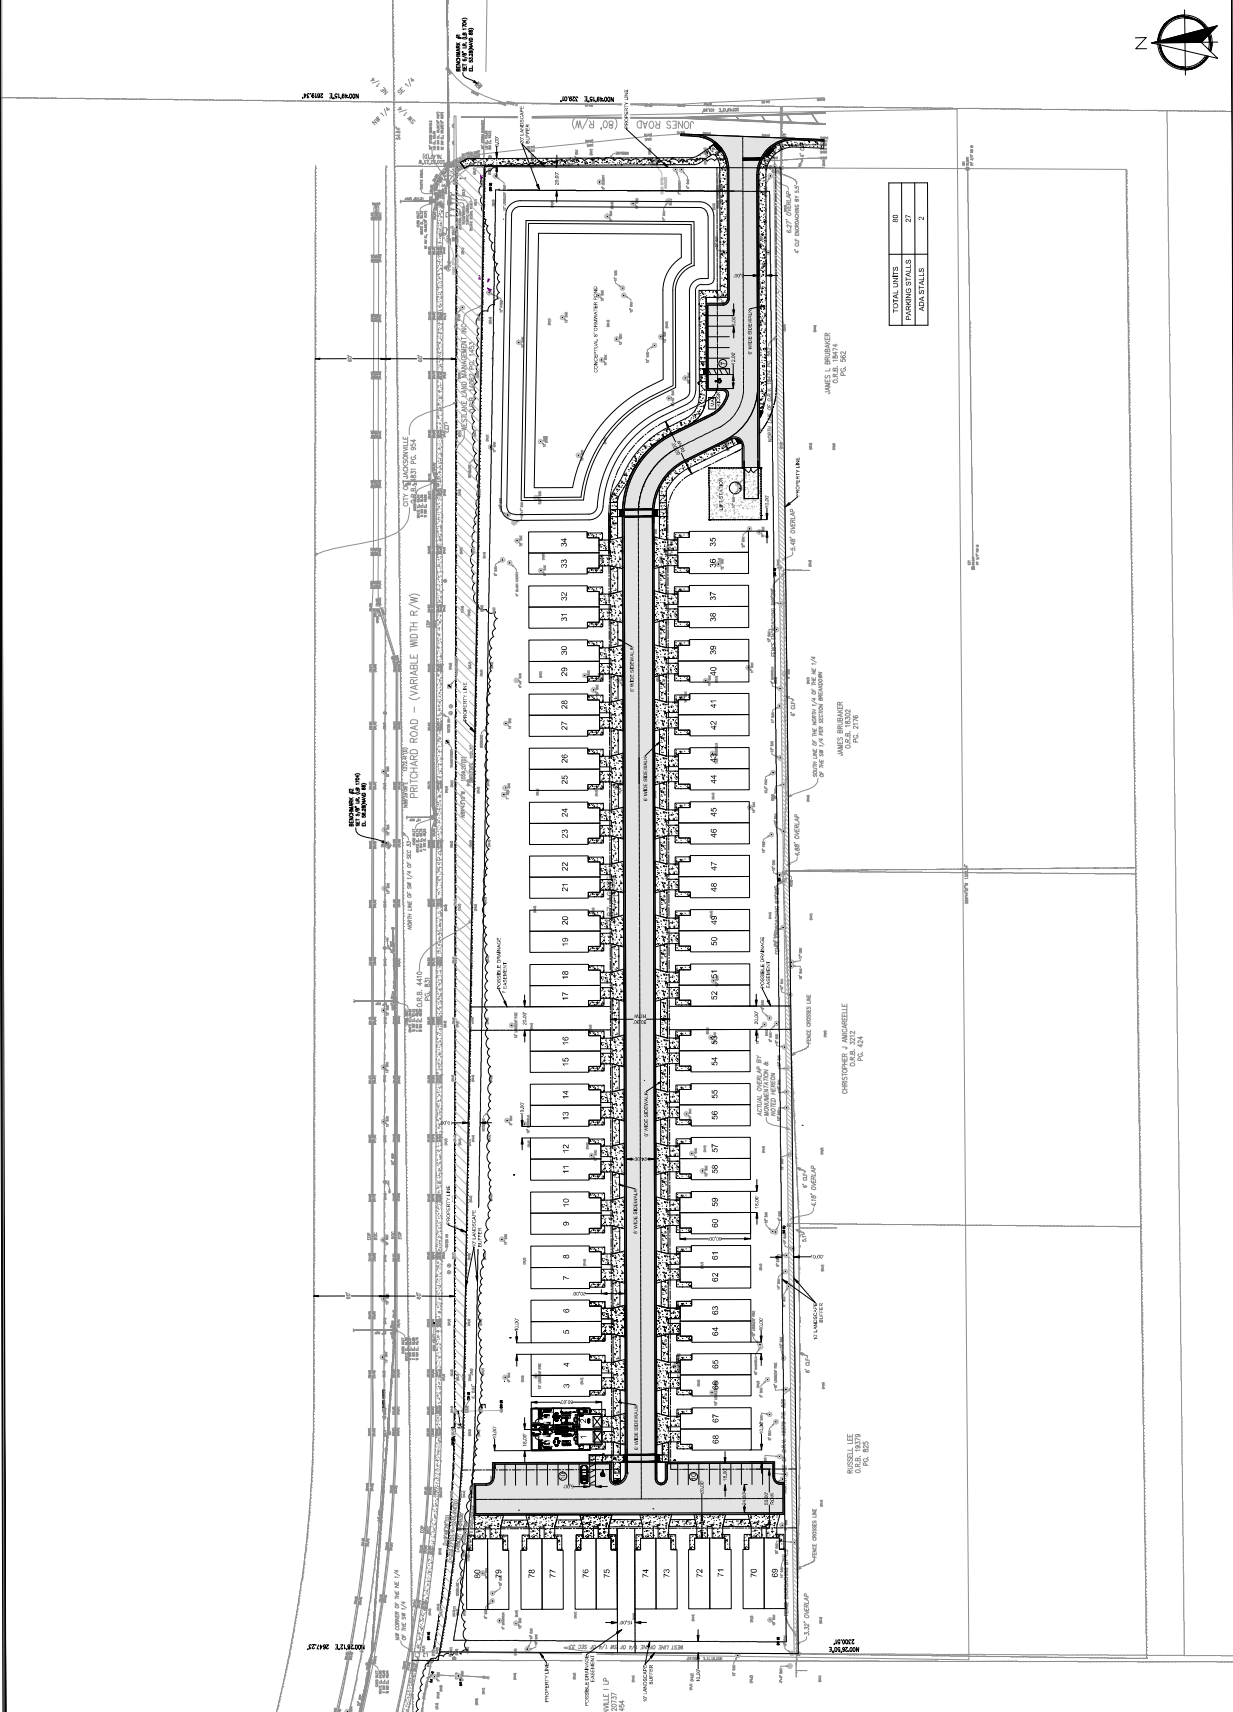

TOTAL UNITS	85
PARKING STALLS	27
ADA STALLS	2