

ETM NO. 21-282-04
DRAWN BY: JES
DATE: 3/1/2023
DRAWING NO. 1 OF 1

MASTER VICINITY MAP

CDD EXHIBIT
NORMANDY CDD
JACKSONVILLE, FLORIDA

ETM
 VISION - EXPERIENCE - RESULTS
 ENGLAND - THIMS & MILLER, INC.
 14775 Old St. Augustine Road, Jacksonville, FL 32258
 TEL: (904) 642-8990, FAX: (904) 646-9485
 REG - 2584, LC - 0000316

SKETCH & DESCRIPTION – NOT A BOUNDARY SURVEY

CONTINUED FROM SHEET 1

LESS AND EXCEPT

LAGOON PARCEL

COMMENCE AT THE NORTHEAST CORNER OF WINCHESTER RIDGE PHASE 1—A PLAT BOOK 63, PAGE 139, DUVAL COUNTY, FLORIDA, SAID POINT BEING ON THE WEST LINE OF SECTION 30; THENCE NORTH 00°22'58" EAST ALONG SAID WEST LINE OF SECTION 30, A DISTANCE OF 54.79 FEET; THENCE SOUTH 89°15'28" EAST, A DISTANCE OF 788.13 FEET; TO THE POINT OF BEGINNING; THENCE SOUTH 38°12'26" EAST, A DISTANCE OF 110.52 FEET; TO A POINT OF CURVATURE OF A NON TANGENT CURVE CONCAVE SOUTHERLY, HAVING A RADIUS OF 465.00 FEET AND A CHORD WHICH BEARS NORTH 69°08'32" EAST AND A DISTANCE OF 371.17 FEET; THENCE ALONG SAID CURVE TO THE RIGHT A DISTANCE OF 381.80 FEET; THENCE SOUTH 87°20'07" EAST, A DISTANCE OF 266.30 FEET; THENCE SOUTH 69°45'56" EAST, A DISTANCE OF 45.92 FEET; THENCE SOUTH 02°34'40" EAST, A DISTANCE OF 93.69 FEET; TO A POINT OF CURVATURE OF A NON TANGENT CURVE CONCAVE EASTERLY, HAVING A RADIUS OF 1,425.00 FEET AND A CHORD WHICH BEARS SOUTH 01°51'33" WEST AND A DISTANCE OF 540.19 FEET; THENCE ALONG SAID CURVE TO THE LEFT A DISTANCE OF 543.48 FEET; THENCE NORTH 80°56'00" EAST, A DISTANCE OF 110.00 FEET; TO A POINT OF CURVATURE OF A NON TANGENT CURVE CONCAVE EASTERLY, HAVING A RADIUS OF 1,317.68 FEET AND A CHORD WHICH BEARS SOUTH 22°11'33" EAST AND A DISTANCE OF 598.28 FEET; THENCE ALONG SAID CURVE TO THE LEFT A DISTANCE OF 603.54 FEET; TO A POINT OF CURVATURE OF A NON TANGENT CURVE CONCAVE WESTERLY, HAVING A RADIUS OF 25.00 FEET AND A CHORD WHICH BEARS SOUTH 10°42'57" WEST AND A DISTANCE OF 35.36 FEET; THENCE ALONG SAID CURVE TO THE RIGHT A DISTANCE OF 39.27 FEET; THENCE SOUTH 55°42'57" WEST, A DISTANCE OF 180.99 FEET; TO A POINT OF CURVATURE OF A CURVE CONCAVE SOUTHEASTERLY, HAVING A RADIUS OF 420.00 FEET AND A CHORD WHICH BEARS SOUTH 36°30'30" WEST, A DISTANCE 276.35 FEET; THENCE ALONG THE ARC OF SAID CURVE TO THE LEFT, A DISTANCE OF 281.60 FEET; THENCE NORTH 73°05'12" WEST, A DISTANCE OF 353.72 FEET; TO A POINT OF CURVATURE OF A NON TANGENT CURVE CONCAVE WESTERLY, HAVING A RADIUS OF 1,150.00 FEET AND A CHORD WHICH BEARS NORTH 19°30'12" WEST AND A DISTANCE OF 1,365.40 FEET; THENCE ALONG SAID CURVE TO THE LEFT A DISTANCE OF 1,461.85 FEET; TO A POINT OF REVERSE CURVATURE OF A CURVE HAVING A RADIUS OF 25.00 FEET AND A CHORD WHICH BEARS NORTH 10°18'03" WEST, AND A DISTANCE OF 35.74 FEET; THENCE ALONG THE ARC OF SAID CURVE TO THE RIGHT, A DISTANCE OF 39.81 FEET; TO A POINT OF COMPOUND CURVATURE, HAVING A RADIUS OF 575.00 FEET AND A CHORD WHICH BEARS NORTH 41°03'40" EAST A DISTANCE OF 115.08 FEET; THENCE ALONG THE ARC OF SAID CURVE A DISTANCE OF 115.27 FEET; TO THE POINT OF BEGINNING.

CONTAINING 14,827,020.50 SQUARE FEET OR 340.38 ACRES, MORE OR LESS.

INFORMATION NOT COMPLETE
WITHOUT ALL SHEETS



HAMILTON
ENGINEERING & SURVEYING, LLC

3409 W LEMON ST TAMPA, FL 33609 TEL: 813.250.3535
 LA #0405 CA #0474 www.HamiltonEngineering.US
 775 WARNER LANE ORLANDO, FL 32803 TEL: 407.352.5929

NORMANDY EAST 1
CDD PARCEL

SEC TWP RGE
25-36/3/23
30/31/03-24


JOB NUMBER
04168.0001

SCALE
AS SHOWN

DATE
03/08/2023

SHEET
2/5



SKETCH & DESCRIPTION – NOT A BOUNDARY SURVEY

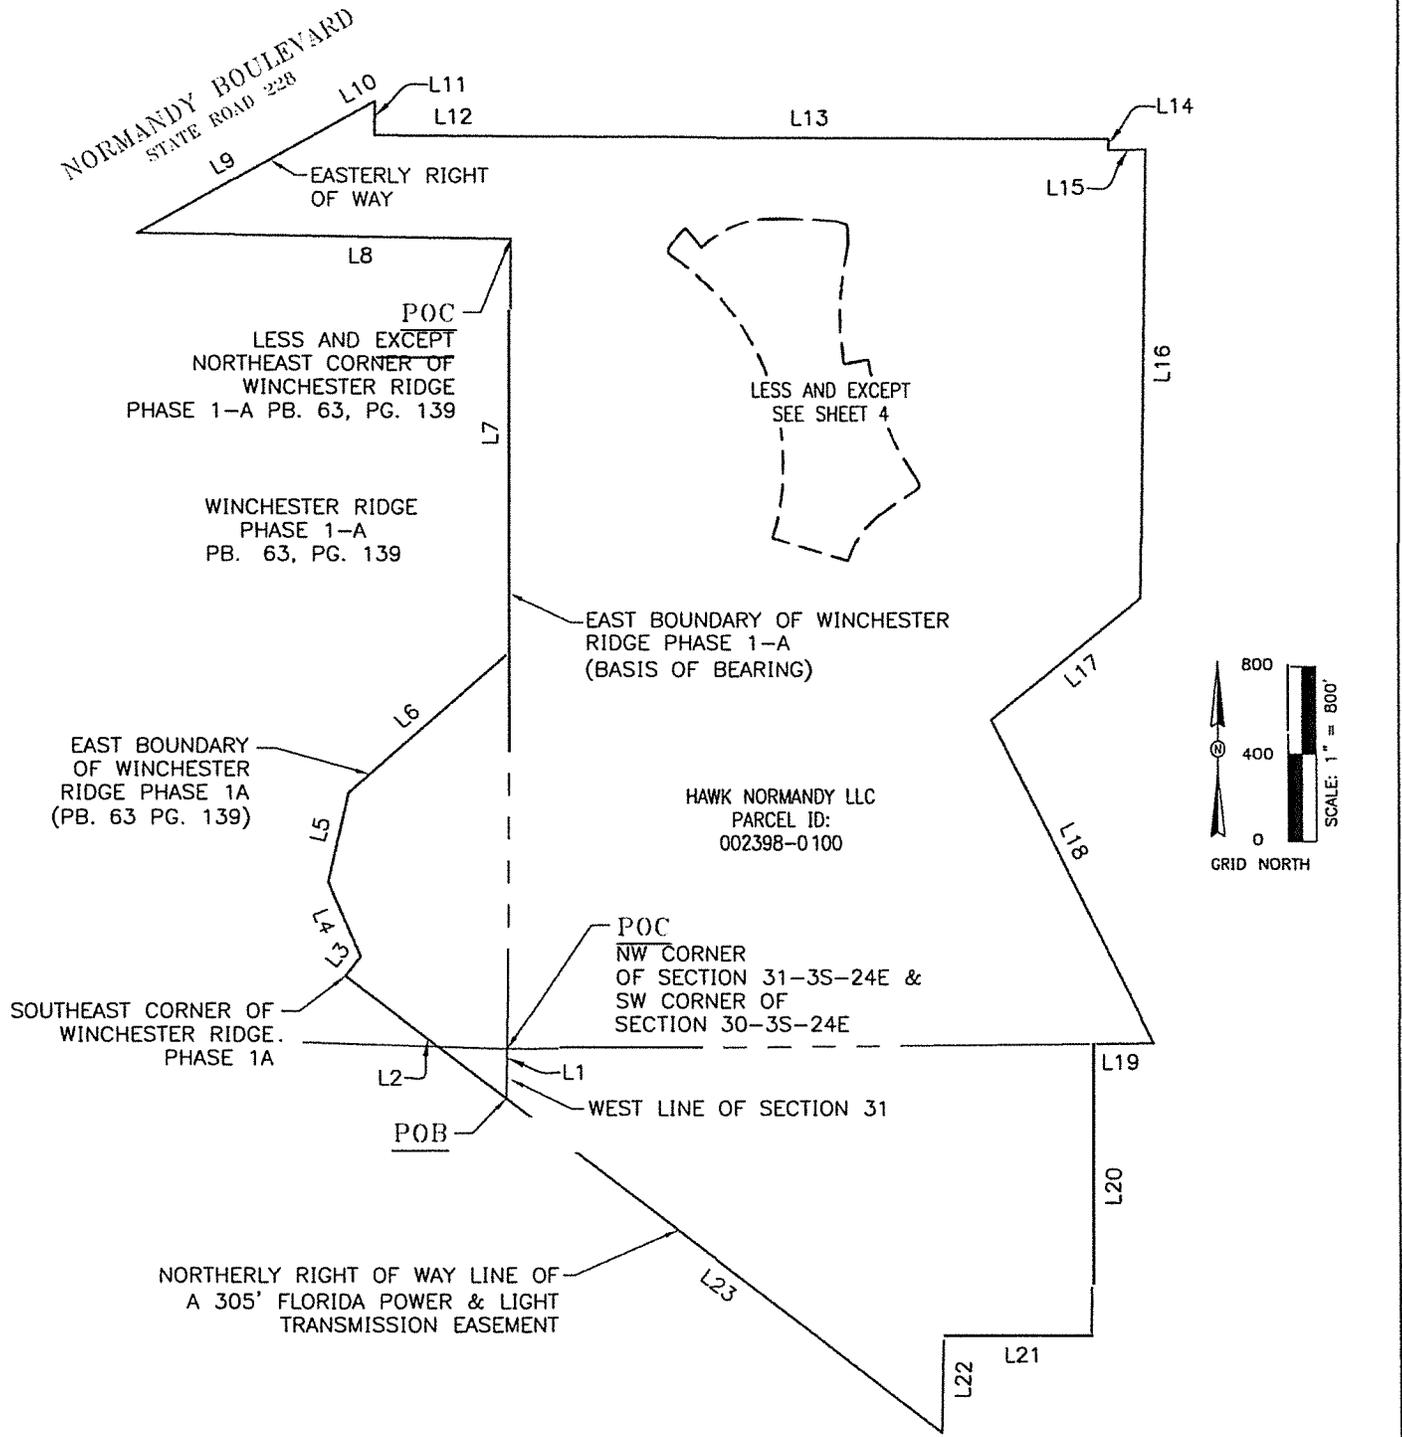

INFORMATION NOT COMPLETE
WITHOUT ALL SHEETS

<p>HAMILTON ENGINEERING & SURVEYING, LLC</p> <p>3409 W LEMON ST TAMPA, FL 33609 TEL: 813.250.3535</p> <p>LA #0405 CA #0474</p> <p>775 WARNER LANE ORLANDO, FL 32803 TEL: 407.362.5929</p>	<p>NORMANDY EAST 1 CDD PARCEL</p>		<p>SEC TWP RGE 25-36/3/23 30/31/03-24</p>		<p>JOB NUMBER 04168.0001</p>	<p>SCALE AS SHOWN</p>	<p>DATE 03/08/2023</p>	<p>SHEET 3/5</p>
	<p>L:\44\04168 Normandy CDD\04168.0001 CDD Area S&D.dwg (8x11 (3)) harryr Mar 10, 2023 - 1:37pm</p>							

SKETCH & DESCRIPTION – NOT A BOUNDARY SURVEY

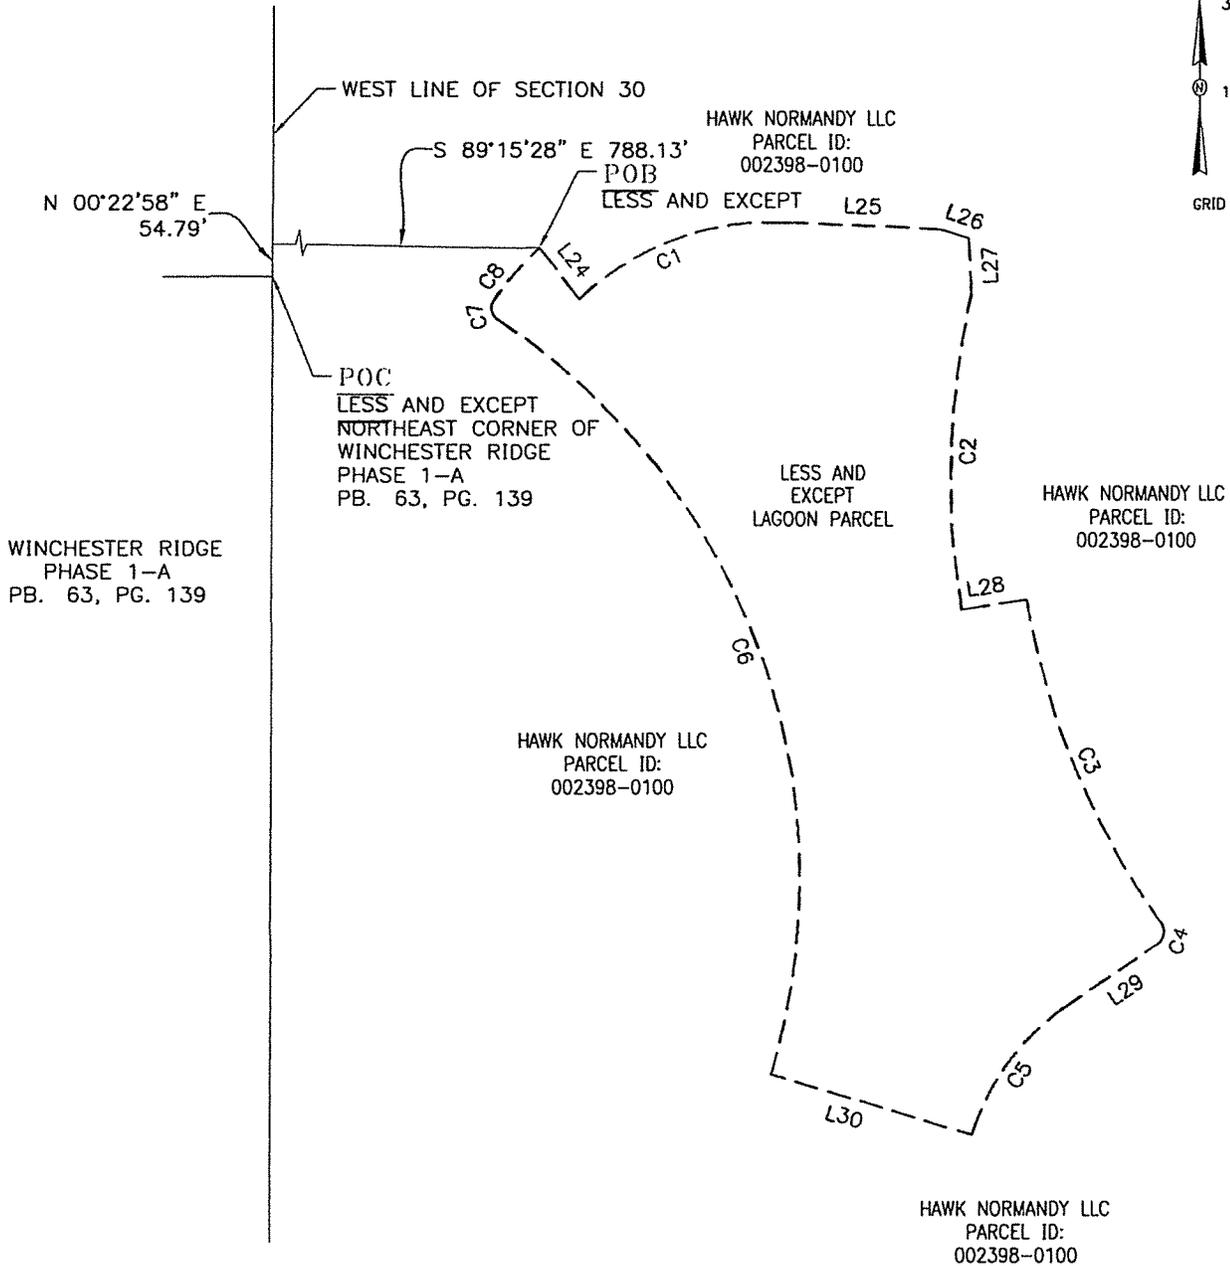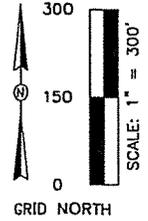

INFORMATION NOT COMPLETE
WITHOUT ALL SHEETS



HAMILTON
ENGINEERING & SURVEYING, LLC

3409 W LEMON ST TAMPA, FL 33609 TEL: 813.250.3535
 LB #6425 CA #6474 www.HamiltonEngineering.US
 775 WARNER LAKE ORLANDO, FL 32803 TEL: 407.362.5929

SEC TWP RGE
25-36/3/23
30/31/03-24

NORMANDY EAST 1
CDD PARCEL

JOB NUMBER
04168.0001

SCALE
AS SHOWN

DATE
03/08/2023

SHEET
4/5

SKETCH & DESCRIPTION – NOT A BOUNDARY SURVEY

LINE TABLE		
LINE#	DIRECTION	LENGTH
L1	S 01°12'09" W	223.22'
L2	N 52°13'07" W	906.33'
L3	N 37°54'07" E	110.03'
L4	N 22°52'24" W	367.48'
L5	N 12°33'29" E	415.52'
L6	N 48°10'04" E	962.68'
L7	N 00°22'58" E	1883.77'
L8	N 89°15'28" W	1666.36'
L9	N 60°22'51" E	1160.59'
L10	N 60°23'11" E	62.59'
L11	S 00°28'48" W	154.01'
L12	S 89°29'10" E	658.10'
L13	S 89°51'03" E	2632.40'
L14	S 00°56'49" W	50.37'
L15	N 89°03'56" E	165.89'

LINE TABLE		
LINE#	DIRECTION	LENGTH
L16	S 00°44'10" W	2044.02'
L17	S 50°15'33" W	874.21'
L18	S 26°16'54" E	1641.50'
L19	S 89°29'13" W	260.96'
L20	S 00°55'50" W	1324.28'
L21	S 89°24'54" W	663.12'
L22	S 01°06'01" W	433.11'
L23	N 52°10'52" W	2474.16'
L24	S 38°12'26" E	110.52'
L25	S 87°20'07" E	266.30'
L26	S 69°45'56" E	45.92'
L27	S 02°34'40" E	93.69'
L28	N 80°56'00" E	110.00'
L29	S 55°42'57" W	180.99'
L30	N 73°05'12" W	353.72'

CURVE TABLE					
CURVE#	RADIUS	CHORD BEARING	CHORD LENGTH	ARC LENGTH	DELTA
C1	465.00'	N 69°08'32" E	371.17'	381.80'	47°02'41"
C2	1425.00'	S 01°51'33" W	540.19'	543.48'	21°51'07"
C3	1317.68'	S 22°11'33" E	598.28'	603.54'	26°14'36"
C4	25.00'	S 10°42'57" W	35.36'	39.27'	90°00'00"
C5	420.00'	S 36°30'30" W	276.35'	281.60'	38°24'54"
C6	1150.00'	N 19°30'12" W	1365.40'	1461.85'	72°49'59"
C7	25.00'	N 10°18'03" W	35.74'	39.81'	91°14'16"
C8	575.00'	N 41°03'40" E	115.08'	115.27'	11°29'11"

INFORMATION NOT COMPLETE
WITHOUT ALL SHEETS



HAMILTON
ENGINEERING & SURVEYING, LLC

3409 W LEMON ST TAMPA, FL 33609 TEL: 813.250.3533 | LB #6425 CA #6474 www.HamiltonEngineering.US | 775 WARNER LANE ORLANDO, FL 32803 TEL: 407.362.9929

SEC TWP RGE
25-36/3/23
30/31/03-24

NORMANDY EAST 1
CDD PARCEL

JOB NUMBER 04168.0001	SCALE AS SHOWN	DATE 03/08/2023	SHEET 5/5
--------------------------	-------------------	--------------------	--------------

MARK E. HARDENBROOK P.S.M.

Professional Surveyor and Mapper

Fla. Cert. No. 5500

Member Florida Land Surveyors Council

(352) - 473 - 8523 (904) - 964 - 5777 (904) - 282 - 3136

1656 NE 161st Street - Starke, Florida 32091


December 13, 2021

Job No. H-21-062_CDD_PARCEL WEST

DESCRIPTION OF LANDS: (TAX PARCEL No: 001256-0015)

A Tract of land situated in Portions of Sections 27, 34 and 35, Township 3 South, Range 23 East, as shown on Plat of "Maxville Farms" recorded in Plat Book 3 on page 94 of the Public Records of Duval County, Florida; Said Tract being more particularly described as follows: Commence at an Iron Pipe at the 1/4 Section Corner on the North line of Section 34 (said corner being in the centerline of County Road No. 217) and run S 00 deg 07 min 55 sec E, along said centerline, 1342.05 feet to a point on a westerly prolongation of the South of Farm Lot 4 of said Section 34; thence run S 88 deg 45 min 33 sec E, along said prolongation and the South line of said Farm Lot 4, a distance of 40.01 feet to a concrete monument on the Easterly right of way line of said County Road No. 217; thence run N 00 deg 07 min 55 sec W, along said right of way line, 656.20 feet to an Iron Pipe at the northwest corner lands described in Official Records Book 18637 on Page 2337 (Formerly Official Records Book 17537, Page 225) of the public records of said county and the Point of Beginning; thence continue N 00 deg 07 min 55 sec W, along said right of way, 584.39 feet to an Iron Pipe and a point of curve; thence run northeasterly along said right of way line with a curve concave southeasterly, said curve having a radius of 50.0 feet, an arc length of 79.86 feet and a chord bearing and distance of N 45 deg 37 min 29 sec E, 71.64 feet to an Iron Rod; thence run N 01 deg 38 min 39 sec W, along said right of way line, 50.0 feet to an Iron Rod on the South line of Section 27; thence run S 88 deg 37 min 06 sec E, along said South line, 645.89 feet to an Iron Rod lying 76.0 feet as measured perpendicular to the west line of Farm Lot 30 of said Section 27 as shown on said Plat; thence leave said south line and run N 00 deg 20 min 41 sec E, parallel with said west line, 1113.14 feet to an Iron Rod on the southerly right of way of Normandy Boulevard (also known as State Road 228); thence run N 80 deg 23 min 47 sec E, along said right of way line, 589.36 feet to an Iron Pipe on the east line of said Farm Lot 30; thence leave said right of way line and run S 00 deg 11 min 26 sec W, along said east line and a southerly prolongation thereof, 1225.53 feet to the south line of said Section 27; thence run S 88 deg 37 min 06 sec E, along said south line, 1319.80 feet Iron Pipe at the southeast corner of said Section 27 and the Northeast corner of said Section 34; thence run S 00 deg 08 min 46 sec E, along the line common the said Section 34 and Section 35, a distance of 662.12 feet to an Iron Rod; thence run S 73 deg 52 min 59 sec E, 2462.62 feet to an Iron Rod on the Westerly line of a 330' Florida Power and Light Company Right of Way for Power Transmission as described in Official Records Book 4114, Page 294 and Official Records Book 5620, page 582 of the public records of said County; thence run S 16 deg 07 min 01 sec W, along said westerly right of way line, 1153.68 feet to an Iron Rod on a 50' Right of Way for Peoples Gas System as recorded in Official Records Book 9599, page 1735 of the public records of said County; thence run N 73 deg 52 min 59 sec W, along right of way line, 50.0 feet to an Iron Rod; thence run S 16 deg 07 min 01 sec W, along said 50.0' right of way line, 1638.44 feet to a concrete monument on the south line of Farm Lot 22 of said Section 35: thence run N 89 deg 43 min 01 sec W, along the South line of said Farm Lot 22, along the South line of Farm Lots 23 and 24 of said Section 35 and a westerly prolongation of the South line of said Farm Lot 24, a distance of 1534.19 feet to a concrete monument on the West line of said Section 35; thence run N 00 deg 08 min 46 sec W, along said West line and along the East line of Section 34, a distance of 2671.12 feet to a concrete monument on a Easterly prolongation of the South line of Farm Lot 1 of said Section 34; thence run N 88 deg 45 min 33 sec W, along said prolongation and along the South line of Farm Lots 1, 2, and 3, a distance of 1943.57 to an Iron Rod at the southeast corner of lands described in Official Records Book 19425 on Page 370 and currently described in Official Records Book 19672 on Page 200 of said public records: thence run N 00 deg 07 min 56 sec W, along the east line of aforesaid lands and the east line of lands described in Official Records Book 17530 on Page 2006: Official Records Book 19672 on Page 204 and Official Records Book 18637 on Page 2337 (Formerly Official Records Book 17537, Page 225) of said public records a distance of 671.92 feet to an Iron Rod at the northeast corner of the last aforesaid lands; thence run S 89 deg 52 min 05 sec W, along the north lands of aforesaid lands, 656.0 feet to an Iron Rod on the easterly right of way line of County Road 217 and the Point of Beginning

MARK E. HARDENBROOK, PSM, LS 5500

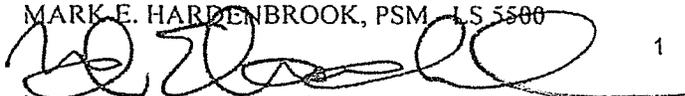

1



MARK E. HARDENBROOK P.S.M.

Professional Surveyor and Mapper

Fla. Cert. No. 5500

Member Florida Land Surveyors Council

(352) - 473 - 8523 (904) - 964 - 5777 (352) - 282 - 3136

1656 NE 161st Street - Starke, Florida 32091

Job No. H-21-062_CDD PARCEL EAST-3

DESCRIPTION OF LANDS: (TAX PARCEL No: 001131-3105)

A Tract of land situated in Portions of Farm Lots 17,18,19,29,30,31 and 32 of Section 26, Township 3 South, Range 23 East; In Portions of Farm Lots 3 and 4 of Section 35, Township 3 South, Range 23 East, as shown on Plat of "Maxville Farms" recorded in Plat Book 3 on page 94 of the Public Records of Duval County, Florida Said Portions Lying South of Normandy Boulevard (State Road 228) and East of Lands Described in Official Records Book 9599, Page 1735 of said public records and being more particularly described as follows:

Commence at the Northeast corner of Section 35 and run S 89 deg 54 min 37 sec W, along the North line of said Section 35, a distance of 30.0 feet to a concrete monument on the West right of way line of McClellan Road, a county right of way and the Point of Beginning; thence continue S 89 deg 54 min 37 sec W, along said North line, 1296.43 feet to a concrete monument; thence run S 00 deg 07 min 57 sec E, 30.0 feet to an Iron Rod on the South line of the North 15.0 feet of Farm Lot 3 and 4 of said Section 35; thence run S 89 deg 54 min 37 sec W, along said south line, 814.02 feet to an Iron Rod on the Easterly line of a 50 foot Right of Way to Peoples Gas System as described in Official Records Book 9599 on Page 1735 of said public records; thence run N 16 deg 07 min 01 sec E, along said easterly line, 1752.54 feet to an Iron Rod at the southwesterly corner of lands described in Official Records Book 17849 on Page 1510 of said public records; thence run in a general northeasterly direction along the easterly line of said lands with the following courses and distances; S 73 deg 52 min 59 sec E, 100.0 feet; N 16 deg 07 min 01 sec E, 315.0 feet; N 80 deg 22 min 43 sec E, 104.52 feet; N 16 deg 07 min 01 sec E, 210.0 feet to an Iron Rod on the southerly right of way line of said Normandy Boulevard; thence run N 80 deg 23 min 47 sec E, along said southerly right of way line, 1289.13 feet to an intersection with the west right of way line of McClellan Road, (a county right of way); thence run S 00 deg 11 min 35 sec E, along said right of way line, 2359.51 feet to the Point of Beginning


Said Tract containing 90.08 acres more or less

SUBJECT TO: An Easement to Peoples Gas System as Described in Official Records Book 13776 on Page 1206 across the westerly 50 feet of the above described lands; Lying southerly of the lands described in Official Records Book 17849 on Page 1510 of the public records of Duval County, Florida


MARK E. HARDENBROOK, PSM - LS 5500




DESCRIPTION SKETCH
 OF CDD PARCEL EAST-3
 IN SECTIONS 25 & 36, TOWNSHIP 3 SOUTH, RANGE 23 EAST;
 OF "MAXVILLE FARMS" AS PER PLAT BOOK 3 - PAGE 94
 OF THE PUBLIC RECORDS OF
 DUVAL COUNTY, FLORIDA.

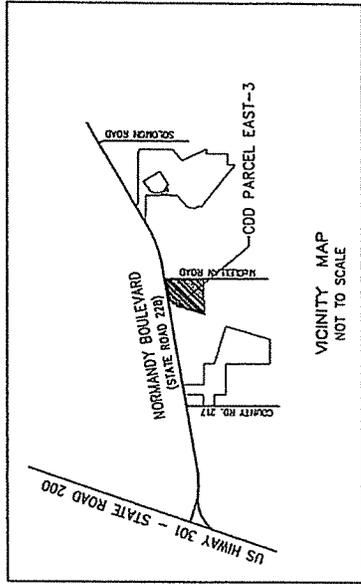

DESCRIPTION OF CDD PARCEL EAST-3

CDD PARCEL WEST-3 (TAX PARCEL No. 00113-3105)
 A tract of land situated in Portions of Farm Lots 17, 18, 19, 20, 30, 31 and 32 of Section 26, Township 3 South, Range 23 East; in Portions of Farm Lots 3 and 4 of Section 35, Township 3 South, Range 23 East, as shown on Plat of "Maxville Farms" recorded in Plat Book 3 on page 94 of the Public Records of Duval County, Florida Said Portions Lying South of Hermonny Boulevard (State Road 22B) and East of Lands Described in Official Records Book 9599, Page 1735 of said public records and being more particularly described as follows:
 Commence at the Northwest corner of Section 35 and run S 89 deg 54 min 37 sec W, along the North line of said Section 35, a distance of 36.0 feet to a concrete monument on the West right of way line of McClellan Road, a county right of way and the Point of Beginning; thence continue S 89 deg 54 min 37 sec W, along said North line, 1296.43 feet to a concrete monument; thence run S 10 deg 07 min 01 sec E, 110.0 feet to an Iron Rod on the South line of the South 1/2 of the North 1/2 of Sec. 35, of said Township 3 South, Range 23 East, and then S 89 deg 54 min 37 sec W, along said North line, 1296.43 feet to the Point of Beginning. The area of said parcel is 10.00 acres.
 The 50 foot Right of Way to Peoples Gas System as described in Official Records Book 9599 on Page 1735 of said public records; thence run N 16 deg 07 min 01 sec E, along said easement line, 1732.54 feet to an Iron Rod at the southeasterly corner of lands described in Official Records Book 17849 on Page 610 of said public records, thence run in a general northwesterly direction along the westerly line of said lands with the following courses and distances: S 73 deg 52 min 59 sec L, 100.0 feet; N 16 deg 07 min 01 sec E, 315.0 feet; N 80 deg 22 min 43 sec E, 104.52 feet; if 16 deg 07 min 01 sec E, 210.0 feet to an Iron Rod on the southerly right of way line of said Normandy Boulevard, thence run N 80 deg 23 min 47 sec E, along said southerly right of way line, 1289.13 feet to an intersection with the west right of way line of McClellan Road. (a county right of way); thence run S 00 deg 11 min 35 sec E, along said right of way line, 2359.51 feet to the Point of Beginning. Said tract containing 20.08 acres more or less.

SUBJECT TO:
 An Easement to Peoples Gas System as described in Official Records Book 13776 on Page 1206 across the westerly 50 feet of the above described lands; Lying southerly of the lands described in Official Records Book 17849 on Page 610 of the public records of Duval County, Florida.

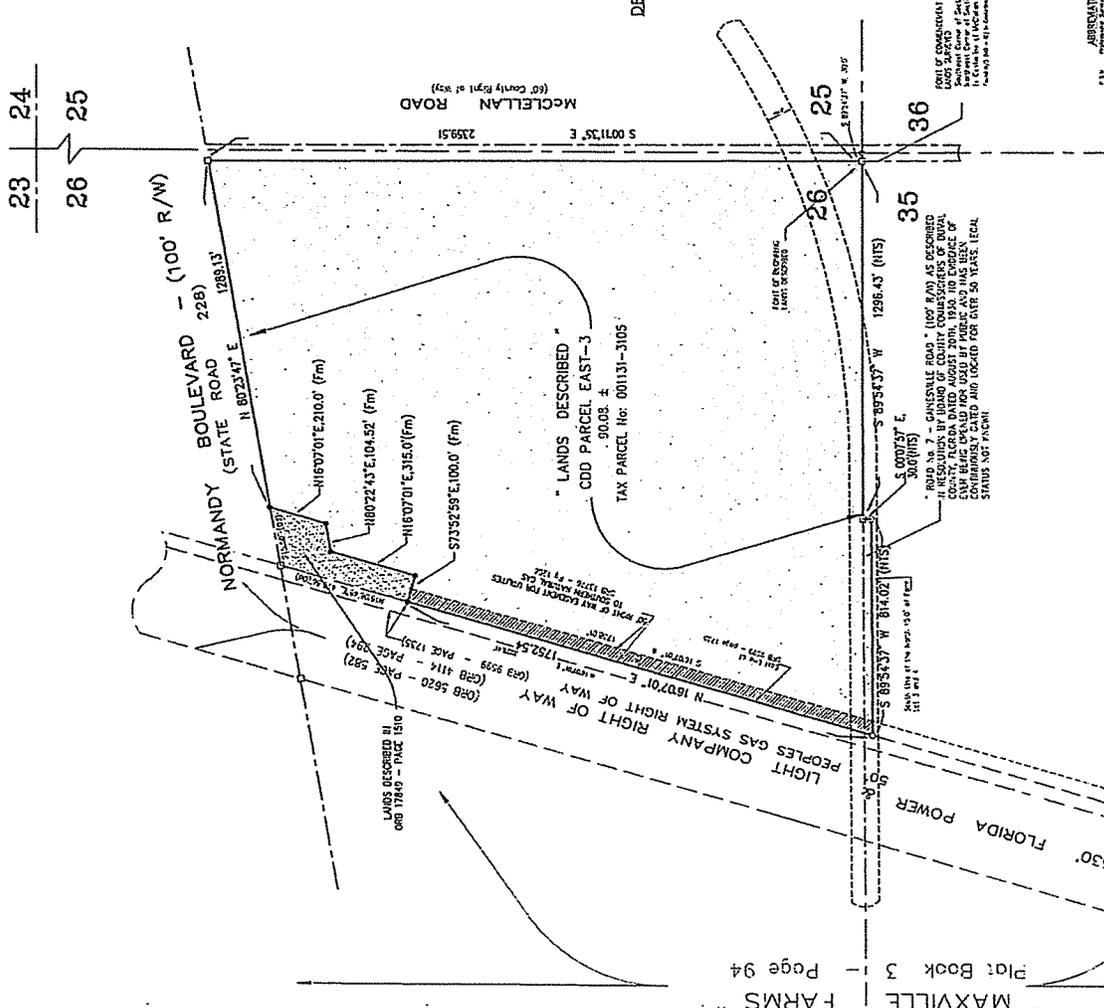

ABBREVIATIONS:

1/4	Quarter Section
1/2	Half Section
3/4	Three-quarters Section
1/8	Eighth Section
1/16	Sixteenth Section
1/274877907344	One-billion-section Section
1/549755814688	Two-billion-section Section
1/1099511629376	Four-billion-section Section
1/2199023258752	Eight-billion-section Section
1/4398046517504	Sixteen-billion-section Section
1/8796093035008	Thirty-two-billion-section Section
1/17592180700016	Sixty-four-billion-section Section
1/35184361400032	One-hundred-twenty-eight-billion-section Section
1/70368722800064	Two-hundred-fifty-six-billion-section Section
1/140737445600128	Five-hundred-twelve-billion-section Section
1/144115144294531136	Five-hundred-twelve-billion-section Section
1/288230288589062272	One-billion-section Section
1/576460577178124544	Two-billion-section Section
1/1152921154356489088	Four-billion-section Section
1/2305842308712978176	Eight-billion-section Section
1/4611684617425956352	Sixteen-billion-section Section
1/9223369234851912704	Thirty-two-billion-section Section
1/18446738469703825408	Sixty-four-billion-section Section
1/36893476939407650816	One-hundred-twenty-eight-billion-section Section
1/73786953878815301632	Two-hundred-fifty-six-billion-section Section
1/14757390777763063264	Five-hundred-twelve-billion-section Section
1/29514781555526126528	One-billion-section Section
1/59029563111052253056	Two-billion-section Section
1/118059126222104506112	Four-billion-section Section
1/236118252444209012224	Eight-billion-section Section
1/472236504888418024448	Sixteen-billion-section Section
1/944473009776836048896	Thirty-two-billion-section Section
1/1888946019537712977932	Sixty-four-billion-section Section
1/3777892039075425955864	One-hundred-twenty-eight-billion-section Section
1/7555784078150851911728	Two-hundred-fifty-six-billion-section Section
1/15111568153001713823456	Five-hundred-twelve-billion-section Section
1/30223136306003427646912	One-billion-section Section
1/60446272612006855293824	Two-billion-section Section
1/120892545240137105877664	Four-billion-section Section
1/241785090480274211755328	Eight-billion-section Section
1/483570180960548423510656	Sixteen-billion-section Section
1/967140361921096847021312	Thirty-two-billion-section Section
1/1934280723641937694042624	Sixty-four-billion-section Section
1/3868561447283875388085248	One-hundred-twenty-eight-billion-section Section
1/7737122894567750776170496	Two-hundred-fifty-six-billion-section Section
1/1547424578913510155234096	Five-hundred-twelve-billion-section Section
1/3094849157827020310468192	One-billion-section Section
1/6189698315654040620936384	Two-billion-section Section
1/123793966313088084418772768	Four-billion-section Section
1/247587932626177168837545536	Eight-billion-section Section
1/495175865252354337675091072	Sixteen-billion-section Section
1/990351730504708675350182144	Thirty-two-billion-section Section
1/1980703461009417350700364288	Sixty-four-billion-section Section
1/3961406922018834701400728576	One-hundred-twenty-eight-billion-section Section
1/7922813844037669402801457152	Two-hundred-fifty-six-billion-section Section
1/1584562768807538805602914304	Five-hundred-twelve-billion-section Section
1/3169125537615077611205828608	One-billion-section Section
1/6338251075230155222411657216	Two-billion-section Section
1/12676502150460310444483134432	Four-billion-section Section
1/25353004300920620888966268672	Eight-billion-section Section
1/50706008601841241777933337344	Sixteen-billion-section Section
1/101412017203684835558666666688	Thirty-two-billion-section Section
1/20282403440736967111717333337776	Sixty-four-billion-section Section
1/40564806881471934222343666666666	One-hundred-twenty-eight-billion-section Section
1/811296137629438684446873333333333	Two-hundred-fifty-six-billion-section Section
1/162259227245887768889366666666666	Five-hundred-twelve-billion-section Section
1/324518454491775537777777777777777	One-billion-section Section
1/649036908983551075555555555555555	Two-billion-section Section
1/129807381776710111111111111111111	Four-billion-section Section
1/259614763553420222222222222222222	Eight-billion-section Section
1/519229527106840444444444444444444	Sixteen-billion-section Section
1/103845905413768888888888888888888	Thirty-two-billion-section Section
1/207691810827537777777777777777777	Sixty-four-billion-section Section
1/415383621655075555555555555555555	One-hundred-twenty-eight-billion-section Section
1/830767243310151111111111111111111	Two-hundred-fifty-six-billion-section Section
1/166153448622022222222222222222222	Five-hundred-twelve-billion-section Section
1/332306897240444444444444444444444	One-billion-section Section
1/664613794480888888888888888888888	Two-billion-section Section
1/132922758976177777777777777777777	Four-billion-section Section
1/265845517953355555555555555555555	Eight-billion-section Section
1/531691035906711111111111111111111	Sixteen-billion-section Section
1/106338207181342222222222222222222	Thirty-two-billion-section Section
1/212676414362684444444444444444444	Sixty-four-billion-section Section
1/425352828725368888888888888888888	One-hundred-twenty-eight-billion-section Section
1/850705657450737777777777777777777	Two-hundred-fifty-six-billion-section Section
1/170141131490147555555555555555555	Five-hundred-twelve-billion-section Section
1/340282262980295111111111111111111	One-billion-section Section
1/680564525960590222222222222222222	Two-billion-section Section
1/136112905180118044444444444444444	Four-billion-section Section
1/272225810360360888888888888888888	Eight-billion-section Section
1/544451620720721777777777777777777	Sixteen-billion-section Section
1/108890324140144355555555555555555	Thirty-two-billion-section Section
1/217780648280288711111111111111111	Sixty-four-billion-section Section
1/435561296560577422222222222222222	One-hundred-twenty-eight-billion-section Section
1/871122593120115484444444444444444	Two-hundred-fifty-six-billion-section Section
1/174224586240230968888888888888888	Five-hundred-twelve-billion-section Section
1/348449172480461937777777777777777	One-billion-section Section
1/696898344960923875555555555555555	Two-billion-section Section
1/139379669921847751111111111111111	Four-billion-section Section
1/278759339843755502222222222222222	Eight-billion-section Section
1/557518679687511044444444444444444	Sixteen-billion-section Section
1/111503735937522208888888888888888	Thirty-two-billion-section Section
1/223007471875044417777777777777777	Sixty-four-billion-section Section
1/446014943750088835555555555555555	One-hundred-twenty-eight-billion-section Section
1/892029887500177671111111111111111	Two-hundred-fifty-six-billion-section Section
1/178405975000355342222222222222222	Five-hundred-twelve-billion-section Section
1/356811950000710684444444444444444	One-billion-section Section
1/713623900001421377777777777777777	Two-billion-section Section
1/142724780000284275555555555555555	Four-billion-section Section
1/285449560000568551111111111111111	Eight-billion-section Section
1/570899120001137102222222222222222	Sixteen-billion-section Section
1/114179840000274204444444444444444	Thirty-two-billion-section Section
1/228359680000548408888888888888888	Sixty-four-billion-section Section
1/456719360001096817777777777777777	One-hundred-twenty-eight-billion-section Section
1/913438720002193635555555555555555	Two-hundred-fifty-six-billion-section Section
1/182687744000417271111111111111111	Five-hundred-twelve-billion-section Section
1/365375488000834442222222222222222	One-billion-section Section
1/730750976001668884444444444444444	Two-billion-section Section
1/146150195200333777777777777777777	Four-billion-section Section
1/292300390400667555555555555555555	Eight-billion-section Section
1/584600780801335111111111111111111	Sixteen-billion-section Section
1/116920156160267022222222222222222	Thirty-two-billion-section Section
1/233840312320534044444444444444444	Sixty-four-billion-section Section
1/467680624641068088888888888888888	One-hundred-twenty-eight-billion-section Section
1/935361249282136177777777777777777	Two-hundred-fifty-six-billion-section Section
1/187072249764427235555555555555555	Five-hundred-twelve-billion-section Section
1/374144499528854471111111111111111	One-billion-section Section
1/748288999057708942222222222222222	Two-billion-section Section
1/149657799811517978444444444444444	Four-billion-section Section
1/299315599623135956888888888888888	Eight-billion-section Section
1/598631199246271917777777777777777	Sixteen-billion-section Section
1/119726239649254393555555555555555	Thirty-two-billion-section Section
1/239452479298508787111111111111111	Sixty-four-billion-section Section
1/478904958597017574222222222222222	One-hundred-twenty-eight-billion-section Section
1/957809917194035154844444444444444	Two-hundred-fifty-six-billion-section Section
1/191561975388070309688888888888888	Five-hundred-twelve-billion-section Section
1/383123950776140619377777777777777	One-billion-section Section
1/766247901552281237555555555555555	Two-billion-section Section
1/153249580304562475111111111111111	Four-billion-section Section
1/306499160609124950222222222222222	Eight-billion-section Section
1/612998321218249900444444444444444	Sixteen-billion-section Section
1/122599662436499800888888888888888	Thirty-two-billion-section Section
1/245199324872999601777777777777777	Sixty-four-billion-section Section
1/490398649745999203555555555555555	One-hundred-twenty-eight-billion-section Section
1/980797299491998407111111111111111	Two-hundred-fifty-six-billion-section Section
1/196159459898397601422222222222222	Five-hundred-twelve-billion-section Section
1/392318919796795202844444444444444	One-billion-section Section
1/784637839593590405688888888888888	Two-billion-section Section
1/156927578118718081137777777777777	Four-billion-section Section
1/313855156237436162755555555555555	Eight-billion-section Section
1/627710312474872325511111111111111	Sixteen-billion-section Section
1/125542062489974465102222222222222	Thirty-two-billion-section Section
1/251084124979948930204444444444444	Sixty-four-billion-section Section
1/502168249959897860408888888888888	One-hundred-twenty-eight-billion-section Section
1/100433649991997721617777777777777	Two-hundred-fifty-six-billion-section Section
1/200867299983995443343555555555555	Five-hundred-twelve-billion-section Section
1/401734599967990886686711111111111	One-billion-section Section
1/803469199934981773375555555555555	Two-billion-section Section
1/160693839969963546751111111111111	Four-billion-section Section
1/321387679939927093502222222222222	Eight-billion-section Section
1/642775359879854187004444444444444	Sixteen-billion-section Section
1/128555071759710837400888888888888	Thirty-two-billion-section Section
1/257110143549421674801777777777777	Sixty-four-billion-section Section
1/514220287098843349603555555555555	One-hundred-twenty-eight-billion-section Section
1/102844057419768669920711111111111	Two-hundred-fifty-six-billion-section Section
1/205688114839537339841422222222222	Five-hundred-twelve-billion-section Section
1/411376229679074679682844444444444	One-billion-section Section
1/822752459358149359365688888888888	Two-billion-section Section
1/164550491716329719873137777777777	Four-billion-section Section
1/329100983432659439742555555555555	Eight-billion-section Section
1/658201966865318879485111111111111	Sixteen-billion-section Section
1/131640393731073779889622222222222	Thirty-two-billion-section Section
1/263280787462147559779364444444444	Sixty-four-billion-section Section
1/526561574924295119555888888888888	One-hundred-twenty-eight-billion-section Section
1/105312314948490239111777777777777	Two-hundred-fifty-six-billion-section Section
1/210624629896980478223555555555555	Five-hundred-twelve-billion-section Section
1/421249259793960956447111111111111	One-billion-section Section
1/84249851958792191289422222222222	Two-billion-section Section
1/168499703977584382578844444444444	Four-billion-section Section
1/336999407955168765157777777777777	Eight-billion-section Section
1/673998815910337530315555555555555	Sixteen-billion-section Section
1/134799763182067506063111111111111	Thirty-two-billion-section Section
1/269599526364135012012222222222222	Sixty-four-billion-section Section
1/539199052728270024024444444444444	One-hundred-twenty-eight-billion-section Section
1/107839805456540048048888888888888	Two-hundred-fifty-six-billion-section Section
1/215679610913080960977777777777777	Five-hundred-twelve-billion-section Section
1/431359221826161792195555555555555	One-billion-section Section
1/8627184436523235843911	