



GILCHRIST ROAD

NEW KINGS ROAD

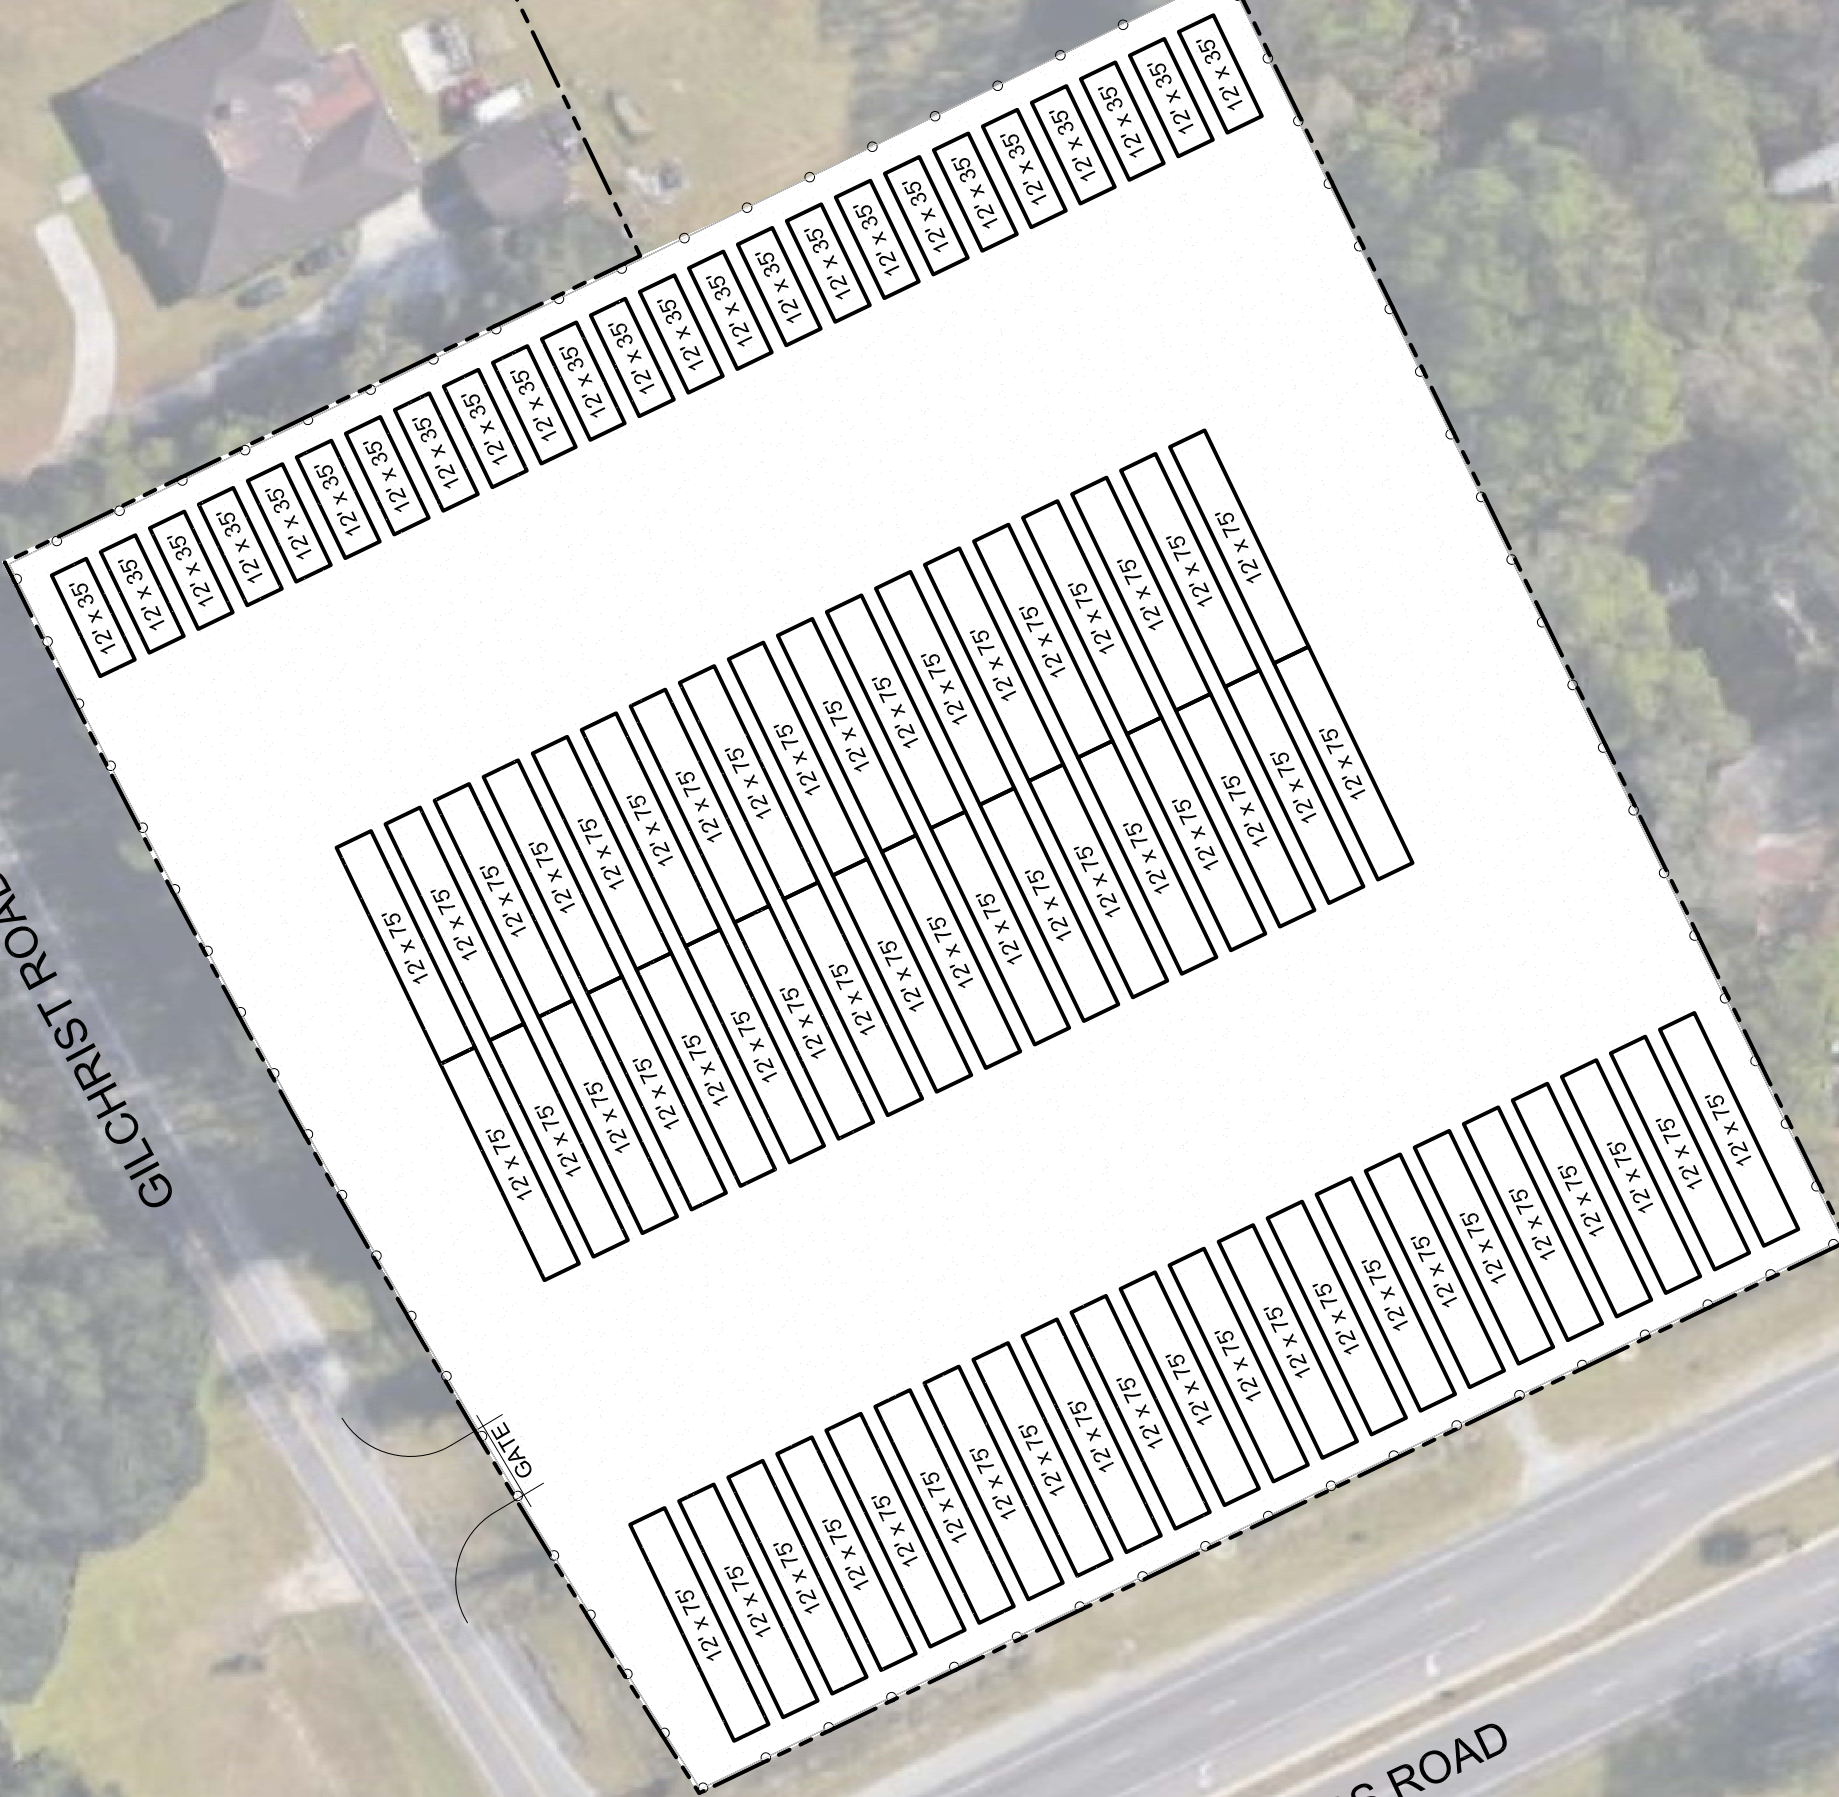

SCALE

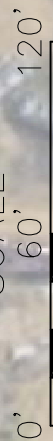

1" = 60' HORIZ.  
11/01/2019