


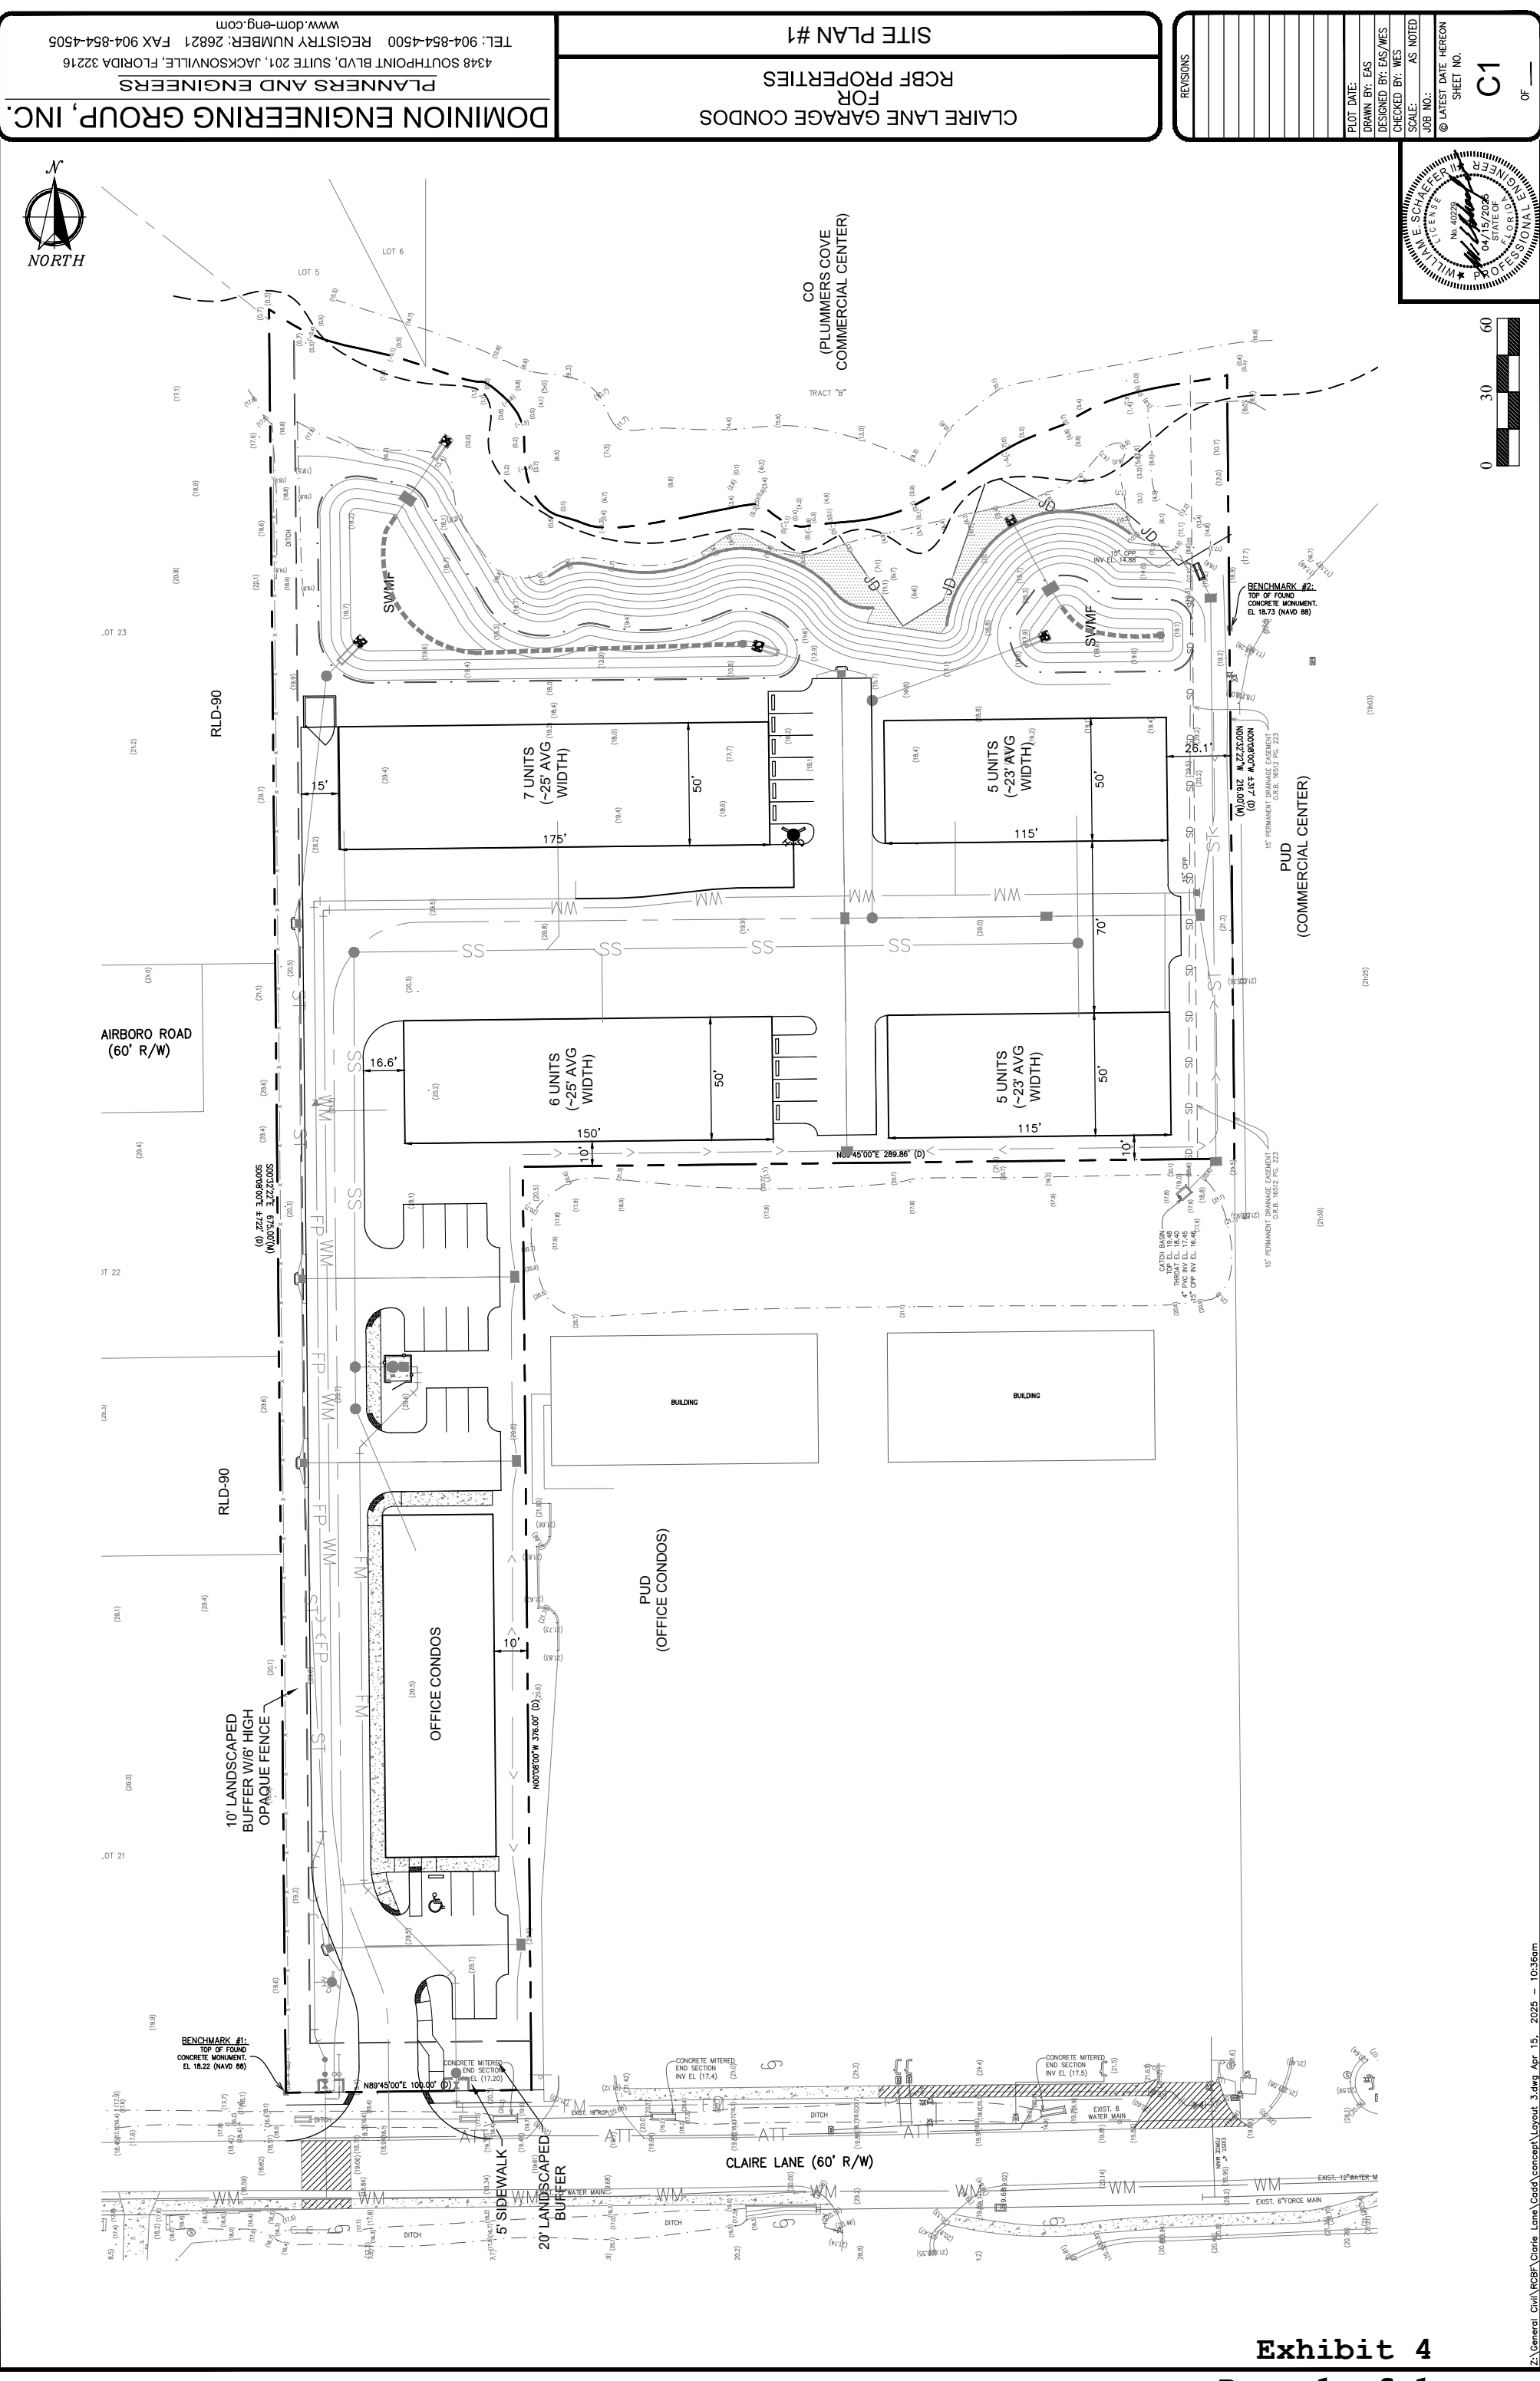

Z:\General Civil\RCBF Lane\Cadd\concept\Layout 3.dwg Apr 15, 2025 - 10:36am