
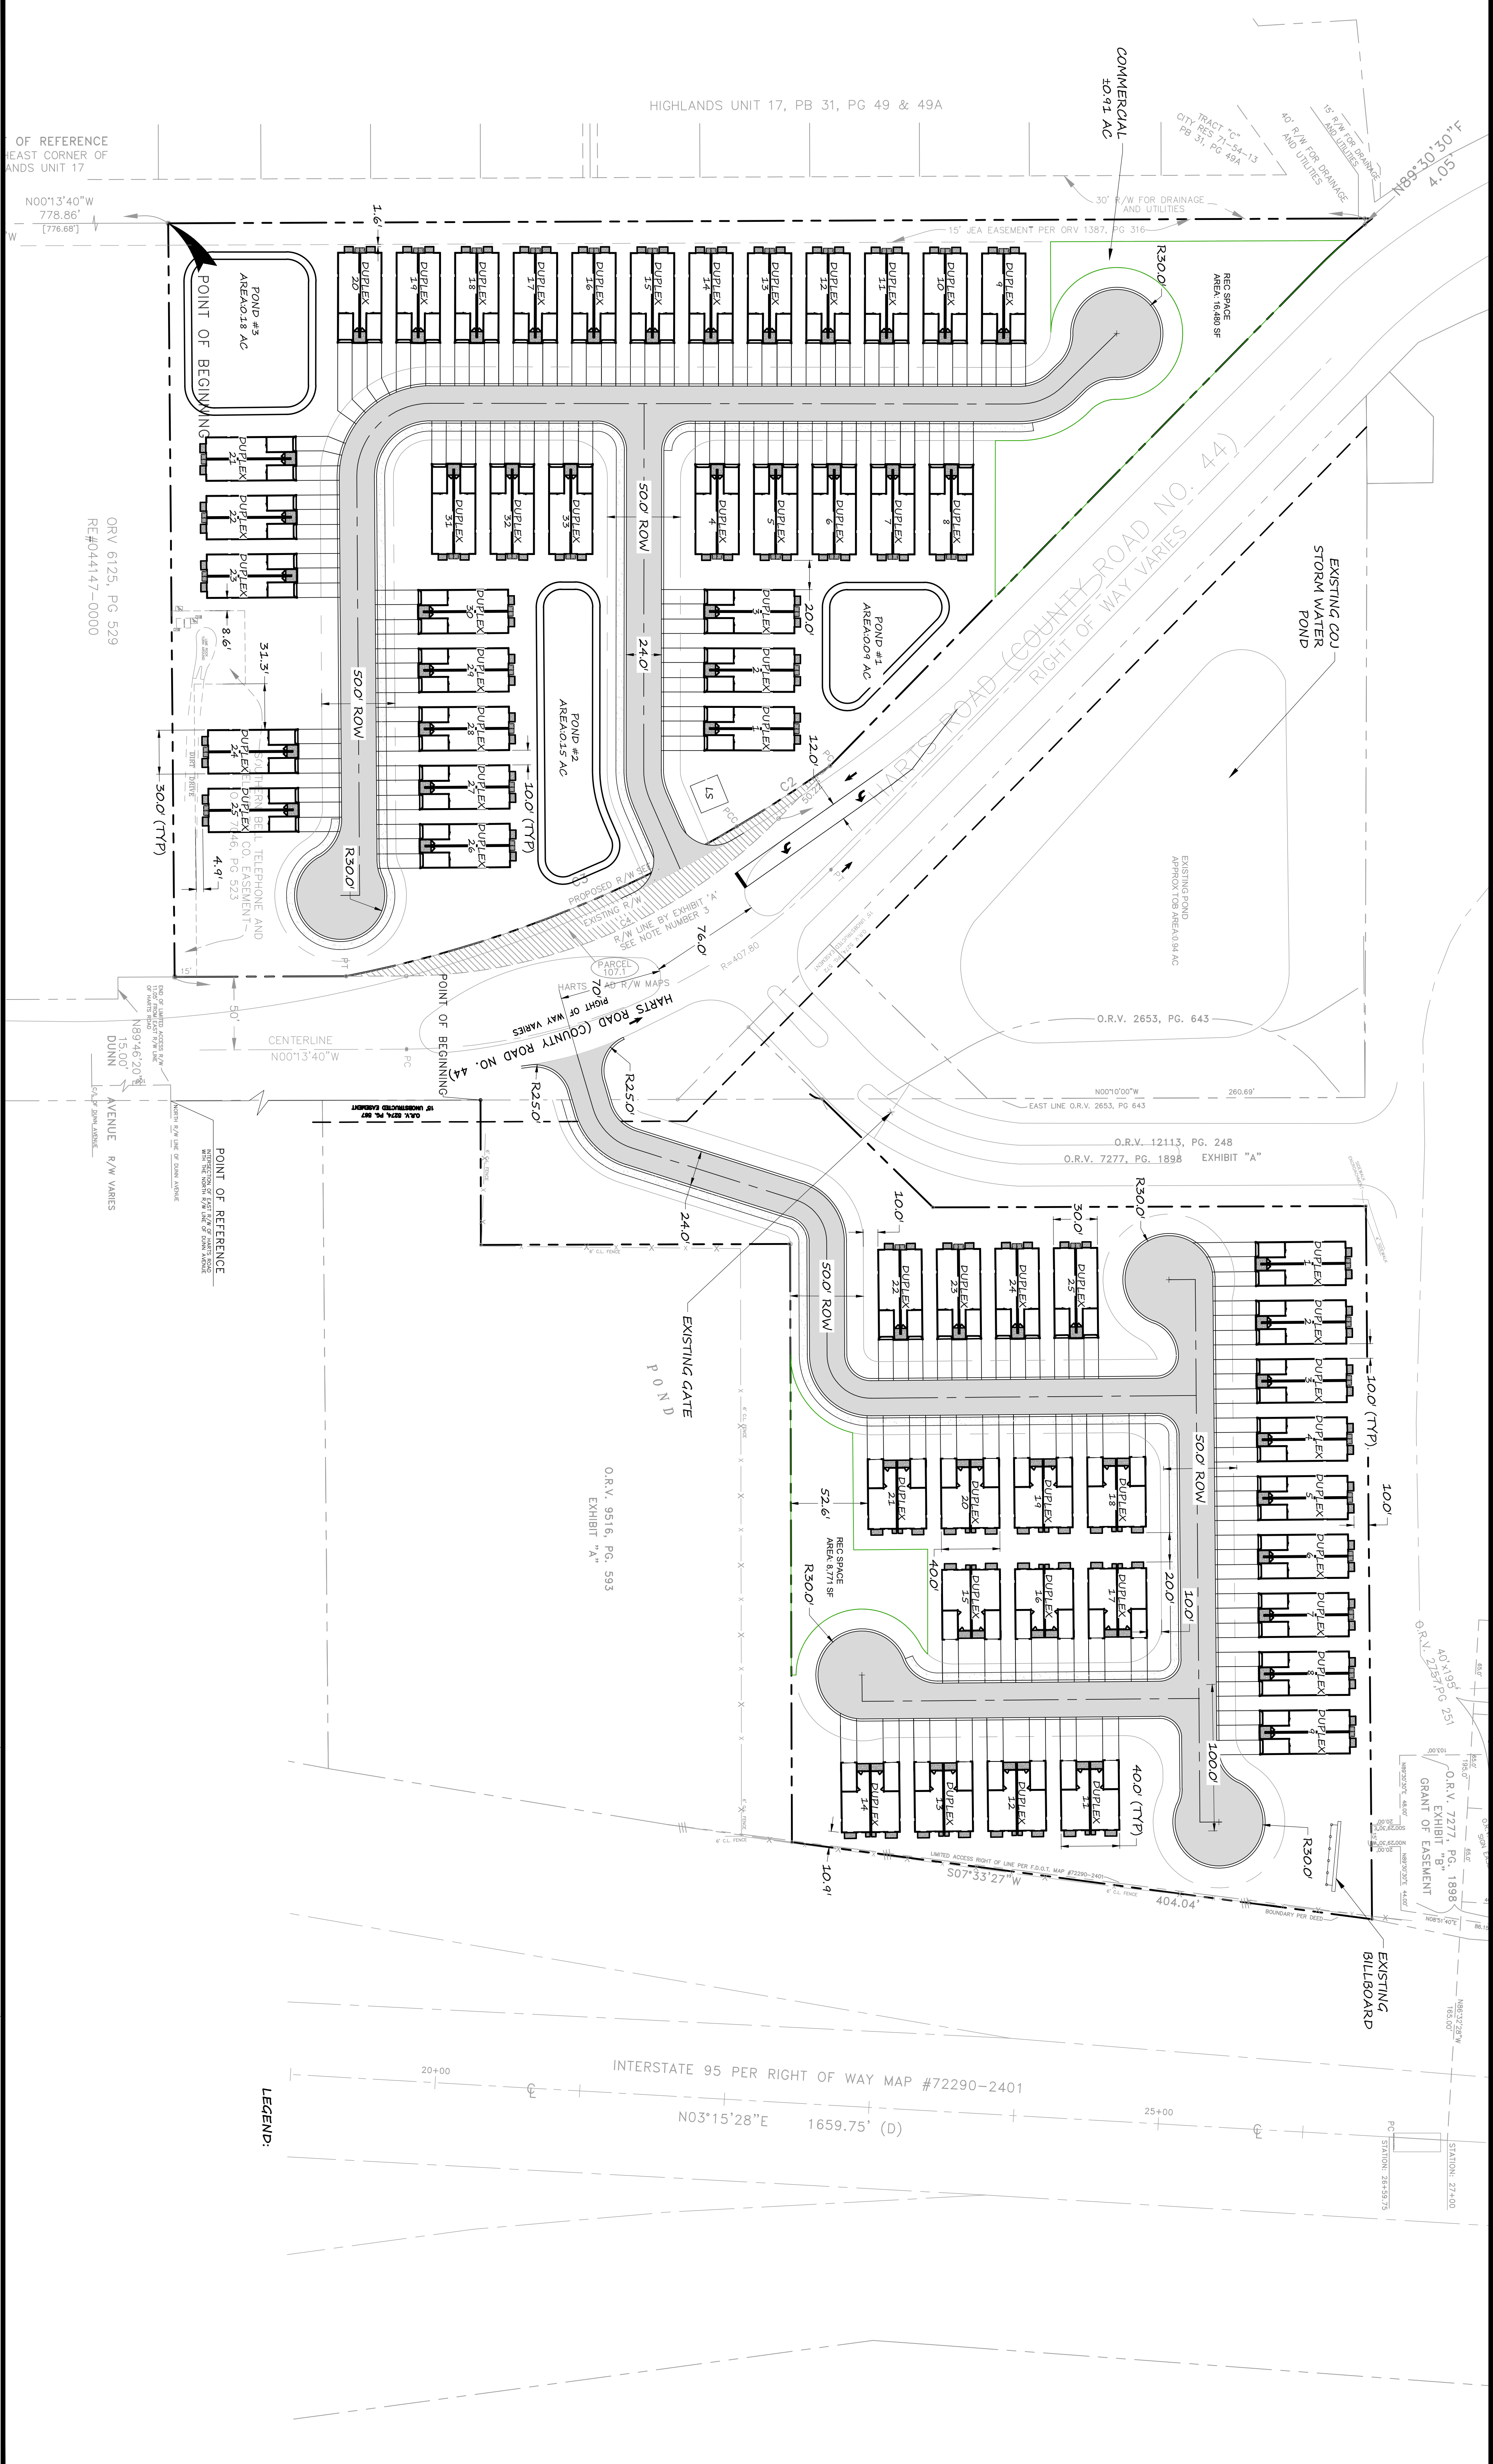


DATE: 08-02-2021

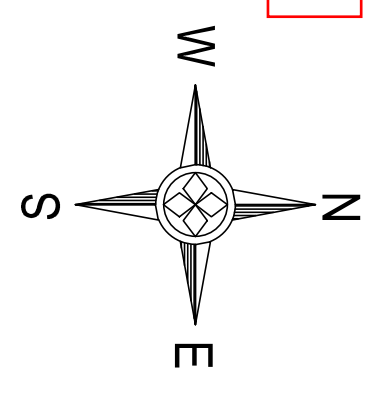

CONCEPT PLAN

HARTS ROAD SUBDIVISION

DUVAL COUNTY, FLORIDA

CORNER LOT
LIVING

CORNER LOT
DEVELOPMENT GROUP

BREEZE HOMES
SIMPLER.