


MAP SHOWING SKETCH OF

PARCEL 1

THAT CERTAIN TRACT OR PARCEL OF LAND, BEING A PORTION OF THE NORTHEAST 1/4 OF SECTION 13, TOWNSHIP 1 SOUTH, RANGE 25 EAST, DUVAL COUNTY, FLORIDA, BEING MORE PARTICULARLY DESCRIBED AS: BEGINNING AT THE INTERSECTION OF THE SOUTHWESTERLY RIGHT OF WAY LINE OF STATE ROAD NO. 15 (FORMERLY STATE ROAD NO. 4) (US HIGHWAY NO. 1) WITH THE CENTER LINE OF A CULVERT, SAID CULVERT BEING 1,023 FEET, MORE OR LESS, FROM THE CENTERLINE OF TROUT RIVER BOULEVARD, AS MEASURED AT THE SOUTHWESTERLY RIGHT OF WAY LINE OF SAID STATE ROAD NO. 4, SAID POINT OF BEGINNING BEING THE MOST EASTERLY CORNER OF THE LANDS DESCRIBED IN DEED BOOK 1156, PAGE 425, OF THE CURRENT PUBLIC RECORDS OF SAID COUNTY, THENCE SOUTH 27 DEGREES 44 MINUTES 58 SECONDS EAST ALONG THE SOUTHWESTERLY RIGHT OF WAY LINE OF SAID STATE ROAD NO. 4, 113.10 FEET TO THE MOST NORTHERLY CORNER OF THE LANDS DESCRIBED IN DEED BOOK 1403, PAGE 460 OF SAID PUBLIC RECORDS; THENCE SOUTH 67 DEGREES 01 MINUTES 02 SECONDS WEST ALONG THE NORTHWESTERLY BOUNDARY OF SAID LANDS SO DESCRIBED 426.70 FEET TO THE MOST WESTERLY CORNER THEREOF; THENCE SOUTH 88 DEGREES 37 MINUTES 22 SECONDS WEST PARALLEL TO THE SOUTHERLY LINE OF THE NORTHEAST 1/4 OF SAID SECTION 13, 512.50 FEET; THENCE NORTH 02 DEGREES 04 MINUTES 38 SECONDS WEST. 27.16 FEET; THENCE NORTH 62 DEGREES 15 MINUTES 02 SECONDS EAST, 284.12 FEET TO THE MOST WESTERLY CORNER OF SAID LANDS DESCRIBED IN DEED BOOK 1156, PAGE 425, THENCE NORTH 84 DEGREES 19 MINUTES 52 SECONDS EAST, 539.58 FEET TO THE CENTER OF STATE ROAD DEPARTMENT RIGHT OF WAY EASEMENT DITCH; THENCE ALONG THE CENTER OF SAID DITCH THE SAME HAVING A RADIUS OF 152.00 FEET, A DISTANCE OF 92.92 FEET AS MEASURED ALONG A CHORD BEARING NORTH 44 DEGREES 29 MINUTES 35 SECONDS EAST TO THE POINT OF BEGINNING.

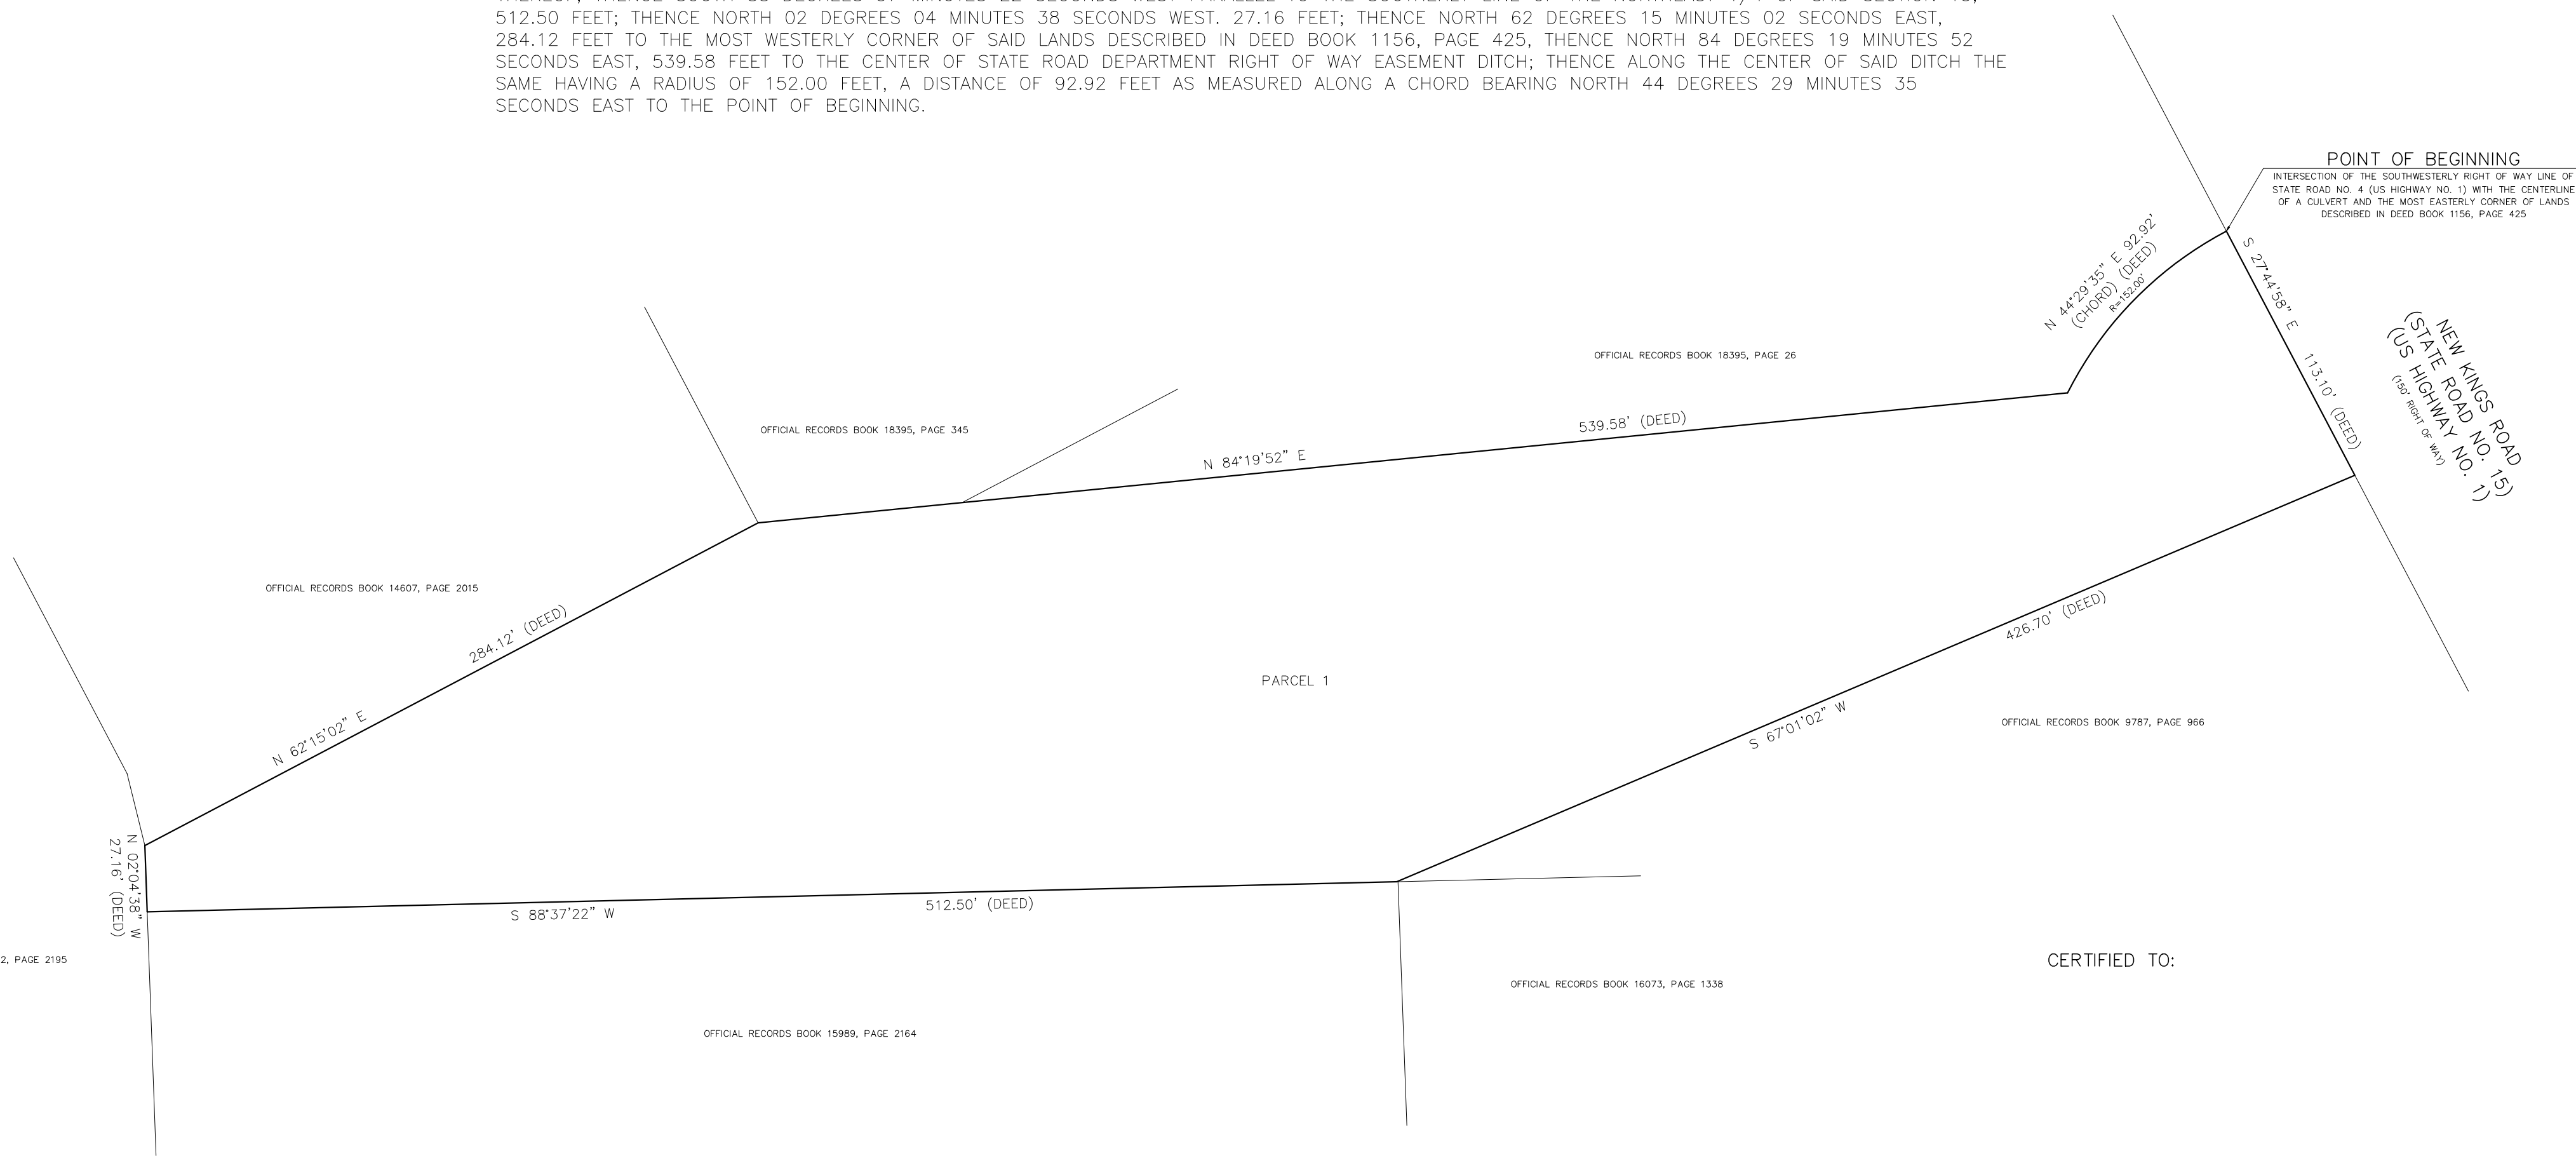

OFFICIAL RECORDS BOOK 18412, PAGE 2195

OFFICIAL RECORDS BOOK 14607, PAGE 2015

OFFICIAL RECORDS BOOK 18395, PAGE 345

OFFICIAL RECORDS BOOK 18395, PAGE 26

OFFICIAL RECORDS BOOK 9787, PAGE 966

OFFICIAL RECORDS BOOK 16073, PAGE 1338

OFFICIAL RECORDS BOOK 15989, PAGE 2164

CERTIFIED TO:

GENERAL NOTES:

1. BEARINGS ARE BASED ON THE DEED BEARING OF N 02°04'38" W ALONG THE WESTERLY BOUNDARY LINE OF SUBJECT PARCEL.
2. BY GRAPHIC PLOTTING ONLY THE CAPTIONED LANDS LIE WITHIN FLOOD ZONE X, AS SHOWN ON THE NATIONAL FLOOD INSURANCE MAP DATED NOVEMBER 2, 2019, COMMUNITY NUMBER 120077, PANEL 0167.
3. THIS SURVEY REFLECTS ALL EASEMENTS & RIGHTS OF WAY AS PER RECORDED PLAT &/OR TITLE COMMITMENT OR OTHER DOCUMENTS PROVIDED BY CLIENT, IF SUPPLIED. UNLESS OTHERWISE STATED, NO OTHER TITLE VERIFICATION HAS BEEN PERFORMED BY THE UNDERSIGNED.
4. THIS SURVEY NOT VALID WITHOUT THE EMBOSSED SEAL OF THE CERTIFYING SURVEYOR.
5. THIS DRAWING DOES NOT PURPORT TO BE A BOUNDARY SURVEY.

<p>LEGEND:</p> <ul style="list-style-type: none"> R = RADIUS L = LENGTH X = FENCE (Symbol) = CONCRETE (Symbol) = SET 1/2" REBAR STAMPED PSM#6146 (Symbol) = FOUND 1/2" IRON PIPE NO IDENTIFICATION (UNLESS OTHERWISE NOTED) PC = POINT OF CURVATURE PCC = POINT OF COMPOUND CURVATURE PRC = POINT OF REVERSE CURVATURE PT = POINT OF TANGENCY A/C = AIR CONDITIONER 	<p>SCALE: 1" = 50'</p> <p>DATE OF FIELD SURVEY: 11-20-19</p> <p>JOB # 38744-1</p>	<p>CERTIFICATE</p> <p>I HEREBY CERTIFY THAT THIS SURVEY WAS MADE UNDER MY RESPONSIBLE CHARGE AND MEETS THE STANDARDS OF PRACTICE AS SET FORTH BY THE FLORIDA BOARD OF PROFESSIONAL SURVEYORS AND MAPPERS IN CHAPTER 5J-17, FLORIDA ADMINISTRATIVE CODE, PURSUANT TO SECTION 472.027, FLORIDA STATUTES.</p> <p><i>Raymond Thompson</i></p> <p>RAYMOND THOMPSON REGISTERED SURVEYOR AND MAPPER # 6146 STATE OF FLORIDA LICENSE BUSINESS No. 7469</p>	<p>Ray Thompson SURVEYING, Inc. <i>Going the DISTANCE for You</i></p> <p>1825 University Boulevard West Jacksonville, Florida 32217 (Phone) 904-448-5125 (Fax) 904-448-5178</p>
	<p>LAND SURVEYS</p>	<p>CONSTRUCTION SURVEYS</p>	<p>SUBDIVISIONS</p>

MAP SHOWING SKETCH OF


PARCEL 2

PART OF THE NORTHEAST 1/4 OF SECTION 13, TOWNSHIP 1 SOUTH, RANGE 25 EAST, AND MORE PARTICULARLY DESCRIBED AS:

COMMENCING AT THE INTERSECTION OF THE CENTERLINE OF TROUT RIVER BOULEVARD AND THE WESTERLY RIGHT OF WAY LINE OF STATE ROAD #15, (FORMERLY STATE ROAD NO. 04); THENCE NORTH 27 DEGREES 44 MINUTES 58 SECONDS WEST ALONG SAID WESTERLY RIGHT OF LINE, 738.00 FEET TO THE POINT OF BEGINNING; THENCE CONTINUING NORTH 27 DEGREES 44 MINUTES 58 SECONDS WEST, 179.00 FEET; THENCE SOUTH 67 DEGREES 01 MINUTES 02 SECONDS WEST, 426.70 FEET; THENCE NORTH 89 DEGREES 00 MINUTES 12 SECONDS EAST, 476.20 FEET TO THE POINT OF BEGINNING.


CERTIFIED TO:

November 20, 2019
Exhibit 1
Page 2 of 5

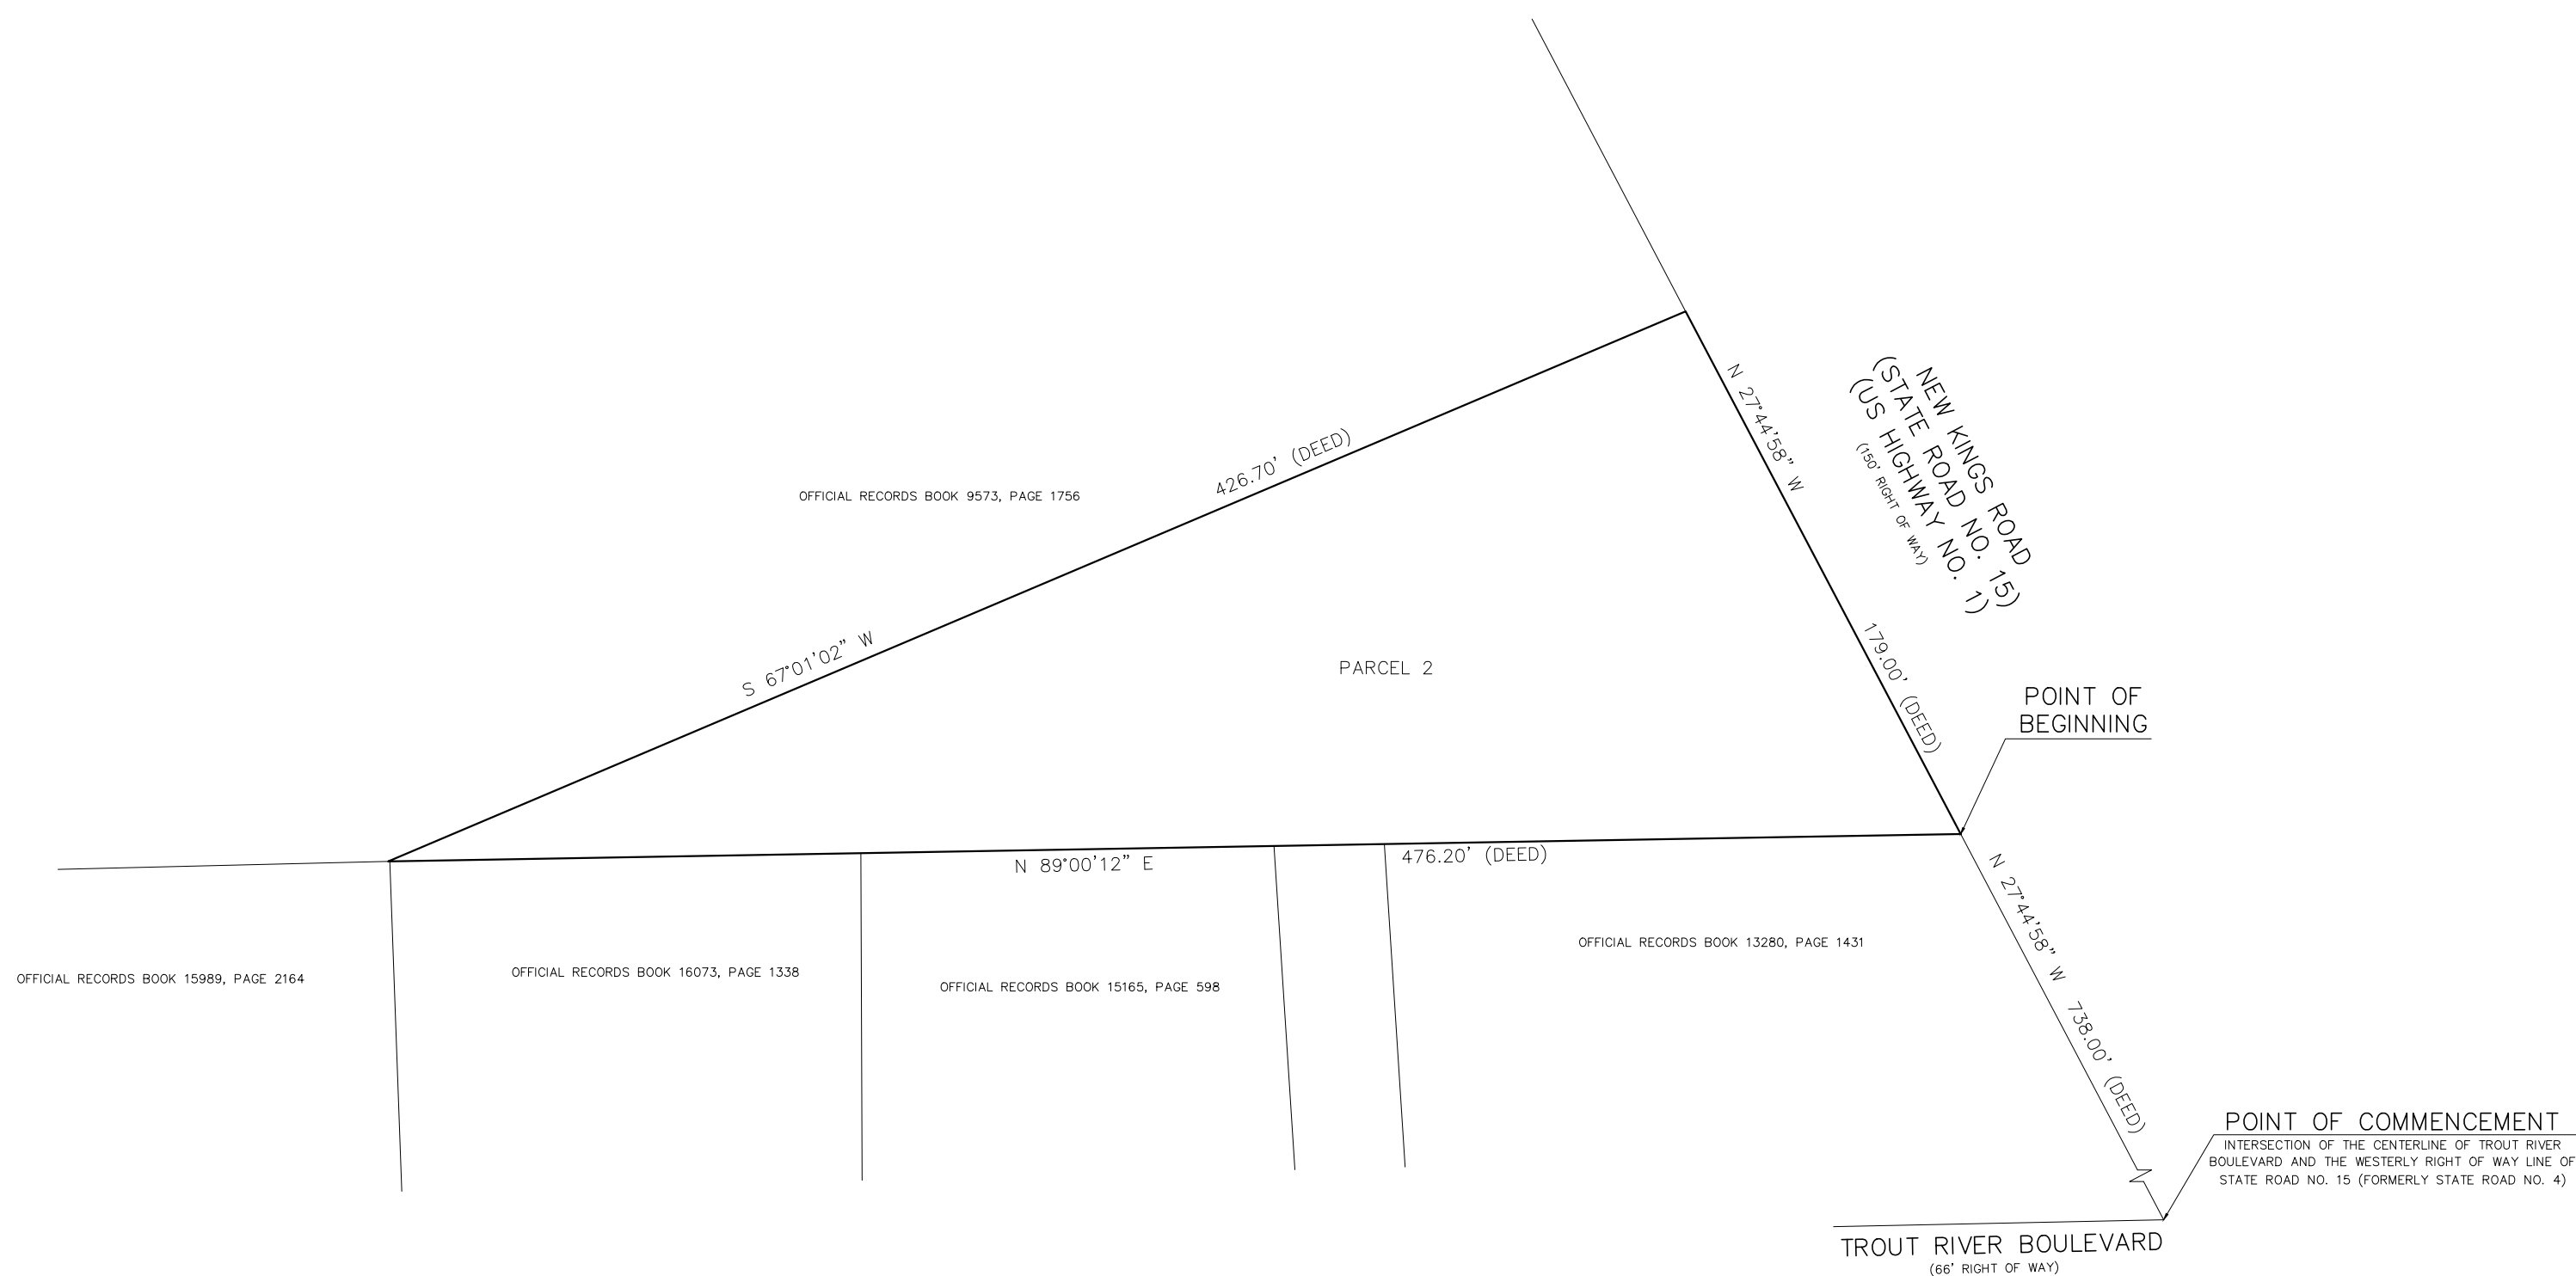

GENERAL NOTES:

1. BEARINGS ARE BASED ON THE DEED BEARING OF N 88°37'22" E ALONG THE SOUTHERLY BOUNDARY LINE OF SUBJECT PARCEL.
2. BY GRAPHIC PLOTTING ONLY THE CAPTIONED LANDS LIE WITHIN FLOOD ZONE X, AS SHOWN ON THE NATIONAL FLOOD INSURANCE MAP DATED JUNE 3, 2013, COMMUNITY NUMBER 120077, PANEL 0167-J.
3. THIS SURVEY REFLECTS ALL EASEMENTS & RIGHTS OF WAY AS PER RECORDED PLAT &/OR TITLE COMMITMENT OR OTHER DOCUMENTS PROVIDED BY CLIENT, IF SUPPLIED. UNLESS OTHERWISE STATED, NO OTHER TITLE VERIFICATION HAS BEEN PERFORMED BY THE UNDERSIGNED.
4. THIS SURVEY NOT VALID WITHOUT THE EMBOSSED SEAL OF THE CERTIFYING SURVEYOR.
5. THIS DRAWING DOES NOT PURPORT TO BE A BOUNDARY SURVEY.

LEGEND:	SCALE: 1" = 50'	DATE OF FIELD SURVEY: 11-20-19	JOB # 38744-2
<ul style="list-style-type: none"> R = RADIUS L = LENGTH X = FENCE (Symbol) = CONCRETE (Symbol) = SET 1/2" REBAR STAMPED PSM#6146 (Symbol) = FOUND 1/2" IRON PIPE NO IDENTIFICATION (UNLESS OTHERWISE NOTED) PC = POINT OF CURVATURE PCC = POINT OF COMPOUND CURVATURE PRC = POINT OF REVERSE CURVATURE PT = POINT OF TANGENCY A/C = AIR CONDITIONER 	<p>CERTIFICATE</p> <p>I HEREBY CERTIFY THAT THIS SURVEY WAS MADE UNDER MY RESPONSIBLE CHARGE AND MEETS THE STANDARDS OF PRACTICE AS SET FORTH BY THE FLORIDA BOARD OF PROFESSIONAL SURVEYORS AND MAPPERS IN CHAPTER 5J-17, FLORIDA ADMINISTRATIVE CODE, PURSUANT TO SECTION 472.027, FLORIDA STATUTES.</p> <p><i>Raymond Thompson</i></p> <p>RAYMOND THOMPSON REGISTERED SURVEYOR AND MAPPER # 6146 STATE OF FLORIDA LICENSE BUSINESS No. 7469</p>		<p>Ray Thompson SURVEYING, Inc.</p> <p><i>Going the DISTANCE for You</i></p> <p>1825 University Boulevard West Jacksonville, Florida 32217 (Phone) 904-448-5125 (Fax) 904-448-5178</p>
	LAND SURVEYS	CONSTRUCTION SURVEYS	SUBDIVISIONS


MAP SHOWING SKETCH OF

PARCEL 3

A PORTION OF FARM 21, SECTION 13, TOWNSHIP 1 SOUTH, RANGE 25 EAST, DINSMORE FARMS (UNRECORDED) AND BEING MORE PARTICULARLY DESCRIBED AS FOLLOWS:

COMMENCE AT THE INTERSECTION OF THE NORTH RIGHT OF WAY LINE OF TROUT RIVER BOULEVARD (A 66.00 FOOT RIGHT OF WAY) WITH THE WESTERLY LINE OF SAID FARM 21; THENCE NORTH 02 DEGREES, 04 MINUTES, 38 SECONDS WEST, ALONG THE WESTERLY LINE OF SAID FARM 21, SAID LINE ALSO BEING THE EASTERLY BOUNDARY OF LANDS DESCRIBED IN OFFICIAL RECORDS VOLUME 11584, PAGE 597, OF THE CURRENT PUBLIC RECORDS OF SAID COUNTY, 375.24 FEET TO THE POINT OF BEGINNING; THENCE CONTINUE NORTH 02 DEGREES, 04 MINUTES, 38 SECONDS WEST, ALONG THE WESTERLY LINE OF SAID FARM 21 AND THE EASTERLY BOUNDARY OF SAID OFFICIAL RECORDS VOLUME 11584, PAGE 567, 254.76 FEET TO THE NORTHWEST CORNER OF SAID FARM 21; THENCE NORTH 88 DEGREES, 37 MINUTES, 22 SECONDS EAST, ALONG THE NORTH LINE OF SAID FARM 21 AND THE SOUTHERLY BOUNDARY OF LANDS DESCRIBED IN OFFICIAL RECORDS VOLUME 9573, PAGE 1756, OF THE CURRENT PUBLIC RECORDS OF SAID COUNTY, 512.99 FEET TO THE MOST SOUTHEAST CORNER OF SAID OFFICIAL RECORDS VOLUME 9573, PAGE 1756; THENCE SOUTH 02 DEGREES, 04 MINUTES, 38 SECONDS EAST, 254.76 FEET; THENCE SOUTH 88 DEGREES, 37 MINUTES, 22 SECONDS WEST, 512.99 FEET TO THE POINT OF BEGINNING.

THIS PARCEL CONTAINS 3.00 ACRES MORE OR LESS.

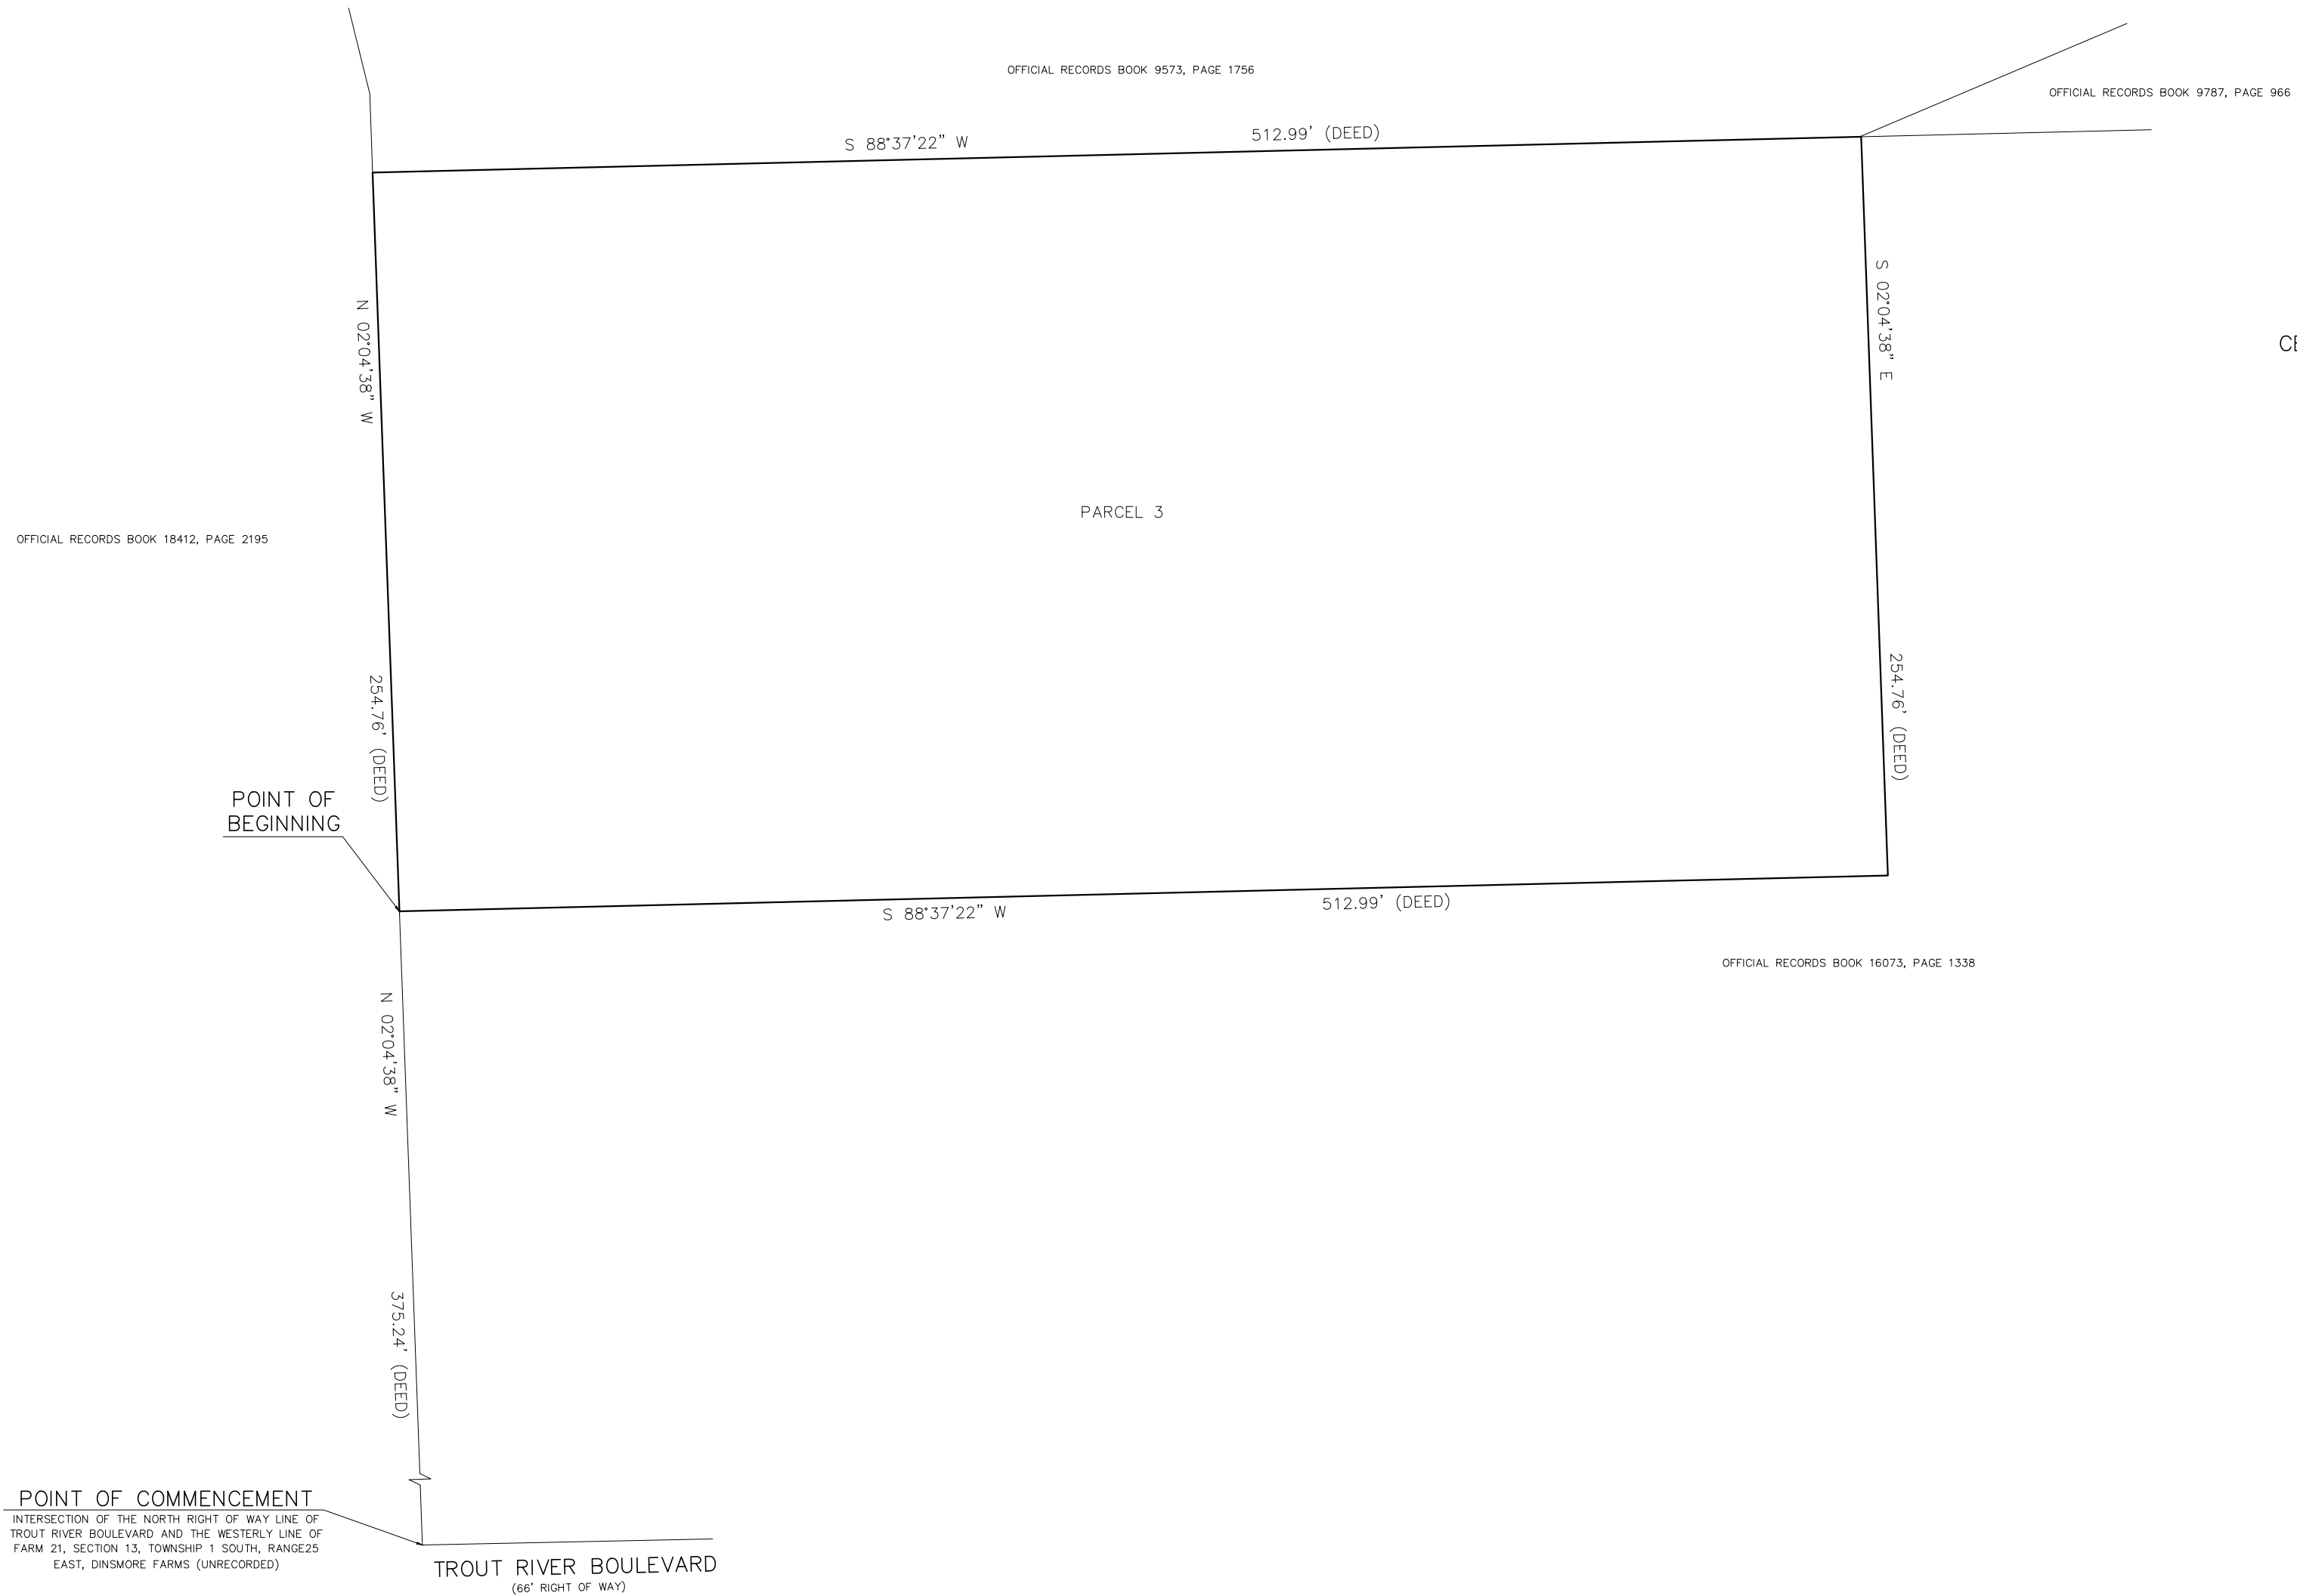


CERTIFIED TO:

POINT OF COMMENCEMENT
INTERSECTION OF THE NORTH RIGHT OF WAY LINE OF TROUT RIVER BOULEVARD AND THE WESTERLY LINE OF FARM 21, SECTION 13, TOWNSHIP 1 SOUTH, RANGE 25 EAST, DINSMORE FARMS (UNRECORDED)

POINT OF BEGINNING

GENERAL NOTES:

1. BEARINGS ARE BASED ON THE DEED BEARING OF N 02°04'38" W ALONG THE WESTERLY BOUNDARY LINE OF SUBJECT PARCEL.
2. BY GRAPHIC PLOTTING ONLY THE CAPTIONED LANDS LIE WITHIN FLOOD ZONE X, AS SHOWN ON THE NATIONAL FLOOD INSURANCE MAP DATED JUNE 3, 2013, COMMUNITY NUMBER 120077, PANEL 0167-J.
3. THIS SURVEY REFLECTS ALL EASEMENTS & RIGHTS OF WAY AS PER RECORDED PLAT &/OR TITLE COMMITMENT OR OTHER DOCUMENTS PROVIDED BY CLIENT, IF SUPPLIED. UNLESS OTHERWISE STATED, NO OTHER TITLE VERIFICATION HAS BEEN PERFORMED BY THE UNDERSIGNED.
4. THIS SURVEY NOT VALID WITHOUT THE EMBOSSED SEAL OF THE CERTIFYING SURVEYOR.
5. THIS DRAWING DOES NOT PURPORT TO BE A BOUNDARY SURVEY.
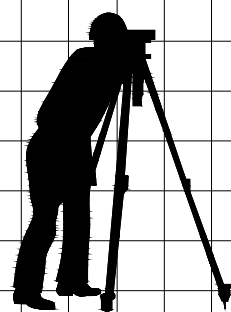
<p>LEGEND:</p> <ul style="list-style-type: none"> R = RADIUS L = LENGTH — X — = FENCE ⊙ = CONCRETE ○ = SET 1/2" REBAR STAMPED PSM#6146 ● = FOUND 1/2" IRON PIPE NO IDENTIFICATION (UNLESS OTHERWISE NOTED) PC = POINT OF CURVATURE PCC = POINT OF COMPOUND CURVATURE PRC = POINT OF REVERSE CURVATURE PT = POINT OF TANGENCY A/C = AIR CONDITIONER 	<p>SCALE: 1" = 50'</p> <p>DATE OF FIELD SURVEY: 11-20-19</p> <p>JOB # 38774-3</p>	<p>CERTIFICATE</p> <p>I HEREBY CERTIFY THAT THIS SURVEY WAS MADE UNDER MY RESPONSIBLE CHARGE AND MEETS THE STANDARDS OF PRACTICE AS SET FORTH BY THE FLORIDA BOARD OF PROFESSIONAL SURVEYORS AND MAPPERS IN CHAPTER 5J-17, FLORIDA ADMINISTRATIVE CODE, PURSUANT TO SECTION 472.027, FLORIDA STATUTES.</p> <p><i>Raymond Thompson</i></p> <p>RAYMOND THOMPSON REGISTERED SURVEYOR AND MAPPER # 6146 STATE OF FLORIDA LICENSE BUSINESS No. 7469</p>	 <p>Ray Thompson SURVEYING, Inc. <i>Going the DISTANCE for You</i> 1825 University Boulevard West Jacksonville, Florida 32217 (Phone) 904-448-5125 (Fax) 904-448-5178</p>
	LAND SURVEYS ○	CONSTRUCTION SURVEYS ○	SUBDIVISIONS ○

MAP SHOWING SKETCH OF

PARCEL 4

A PORTION OF FARM 21, SECTION 13, TOWNSHIP 1 SOUTH, RANGE 25 EAST, DINSMORE FARMS (UNRECORDED) AND BEING MORE PARTICULARLY DESCRIBED AS FOLLOWS:

COMMENCE AT THE INTERSECTION OF THE NORTH RIGHT OF WAY LINE OF TROUT RIVER BOULEVARD (A 66.00 FOOT RIGHT OF WAY) WITH THE WESTERLY LINE OF SAID FARM 21; THENCE NORTH 02 DEGREES, 04 MINUTES, 38 SECONDS WEST, ALONG THE WESTERLY LINE OF SAID FARM 21, SAID LINE ALSO BEING THE EASTERLY BOUNDARY OF LANDS DESCRIBED IN OFFICIAL RECORDS VOLUME 11584, PAGE 597, OF THE CURRENT PUBLIC RECORDS OF SAID COUNTY, 294.82 FEET TO THE POINT OF BEGINNING; THENCE CONTINUE NORTH 02 DEGREES, 04 MINUTES, 38 SECONDS WEST, ALONG THE WESTERLY LINE OF SAID FARM 21 AND THE EASTERLY BOUNDARY OF SAID OFFICIAL RECORDS VOLUME 11584, PAGE 567, 80.42 FEET; THENCE NORTH 88 DEGREES 37 MINUTES 22 SECONDS EAST, 512.99 FEET; THENCE NORTH 02 DEGREES 04 MINUTES 38 SECONDS WEST, 254.76 FEET TO THE MOST SOUTHEAST CORNER OF SAID OFFICIAL RECORDS VOLUME 9573, PAGE 1756; THENCE NORTH 89 DEGREES 15 MINUTES 10 SECONDS EAST, ALONG THE SOUTH LINE OF SAID OFFICIAL RECORDS VOLUME 9787, PAGE 966, 142.66 FEET TO THE NORTHEAST CORNER OF SAID FARM 21 AND THE NORTHWEST CORNER OF LANDS DESCRIBED IN OFFICIAL RECORDS VOLUME 15165, PAGE 598, OF THE CURRENT PUBLIC RECORDS OF SAID COUNTY AS MONUMENTED; THENCE SOUTH 00 DEGREES 12 MINUTES 02 SECONDS EAST, ALONG THE EAST LINE OF FARM 21, AS MONUMENTED, AND THE WEST LINE OF OFFICIAL RECORDS VOLUME 15165, PAGE 598, 333.65 FEET; THENCE SOUTH 88 DEGREES 37 MINUTES 22 SECONDS WEST, 644.70 FEET TO THE POINT OF BEGINNING.

THIS PARCEL CONTAINS 2.00 ACRES MORE OR LESS.




CERTIFIED TO:

POINT OF COMMENCEMENT
INTERSECTION OF THE NORTH RIGHT OF WAY LINE OF TROUT RIVER BOULEVARD AND THE WESTERLY LINE OF FARM 21, SECTION 13, TOWNSHIP 1 SOUTH, RANGE 25 EAST, DINSMORE FARMS (UNRECORDED)

TROUT RIVER BOULEVARD
(66' RIGHT OF WAY)

GENERAL NOTES:

1. BEARINGS ARE BASED ON THE PLAT BEARING OF N 02°04'38\"
2. BY GRAPHIC PLOTTING ONLY THE CAPTIONED LANDS LIE WITHIN FLOOD ZONE X, AS SHOWN ON THE NATIONAL FLOOD INSURANCE MAP DATED JUNE 3, 2013, COMMUNITY NUMBER 120077, PANEL 0167-J.
3. THIS SURVEY REFLECTS ALL EASEMENTS & RIGHTS OF WAY AS PER RECORDED PLAT &/OR TITLE COMMITMENT OR OTHER DOCUMENTS PROVIDED BY CLIENT, IF SUPPLIED. UNLESS OTHERWISE STATED, NO OTHER TITLE VERIFICATION HAS BEEN PERFORMED BY THE UNDERSIGNED.
4. THIS SURVEY NOT VALID WITHOUT THE EMBOSSED SEAL OF THE CERTIFYING SURVEYOR.
5. THIS DRAWING DOES NOT PURPORT TO BE A BOUNDARY SURVEY.

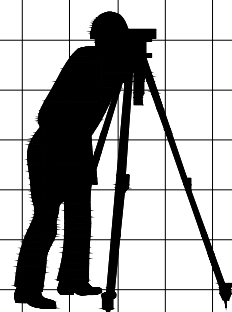
<p>LEGEND:</p> <p>R = RADIUS L = LENGTH — X — = FENCE ○ = CONCRETE ○ = SET 1/2" REBAR STAMPED PSM#6146 ● = FOUND 1/2" IRON PIPE NO IDENTIFICATION (UNLESS OTHERWISE NOTED) PC = POINT OF CURVATURE PCC = POINT OF COMPOUND CURVATURE PRC = POINT OF REVERSE CURVATURE PT = POINT OF TANGENCY A/C = AIR CONDITIONER</p>	<p>SCALE: 1" = 50'</p> <p>DATE OF FIELD SURVEY: 11-20-19</p> <p>JOB # 38744-4</p>	<p>CERTIFICATE</p> <p>I HEREBY CERTIFY THAT THIS SURVEY WAS MADE UNDER MY RESPONSIBLE CHARGE AND MEETS THE STANDARDS OF PRACTICE AS SET FORTH BY THE FLORIDA BOARD OF PROFESSIONAL SURVEYORS AND MAPPERS IN CHAPTER 5J-17, FLORIDA ADMINISTRATIVE CODE, PURSUANT TO SECTION 472.027, FLORIDA STATUTES.</p> <p><i>Raymond Thompson</i> RAYMOND THOMPSON REGISTERED SURVEYOR AND MAPPER # 6146 STATE OF FLORIDA LICENSE BUSINESS No. 7469</p>	 <p>Ray Thompson SURVEYING, Inc. <i>Going the DISTANCE for You</i> 1825 University Boulevard West Jacksonville, Florida 32217 (Phone) 904-448-5125 (Fax) 904-448-5178</p>
		<p>LAND SURVEYS ○ CONSTRUCTION SURVEYS ○ SUBDIVISIONS ○</p>	

MAP SHOWING SKETCH OF

PARCEL 5

A PORTION OF FARM 21, SECTION 13, TOWNSHIP 1 SOUTH, RANGE 25 EAST, DINSMORE FARMS (UNRECORDED) AND BEING MORE PARTICULARLY DESCRIBED AS FOLLOWS:


COMMENCE AT THE INTERSECTION OF THE NORTH RIGHT OF WAY LINE OF TROUT RIVER BOULEVARD (A 66.00 FOOT RIGHT OF WAY) WITH THE WESTERLY LINE OF SAID FARM 21; THENCE NORTH 02 DEGREES, 04 MINUTES, 38 SECONDS WEST, ALONG THE WESTERLY LINE OF SAID FARM 21, SAID LINE ALSO BEING THE EASTERLY BOUNDARY OF LANDS DESCRIBED IN OFFICIAL RECORDS VOLUME 11584, PAGE 597, OF THE CURRENT PUBLIC RECORDS OF SAID COUNTY, 150.49 FEET TO THE POINT OF BEGINNING; THENCE CONTINUE NORTH 02 DEGREES, 04 MINUTES, 38 SECONDS WEST, ALONG THE WESTERLY LINE OF SAID FARM 21 AND THE EASTERLY BOUNDARY OF SAID OFFICIAL RECORDS VOLUME 11584, PAGE 567, 143.96 FEET; THENCE NORTH 88 DEGREES 37 MINUTES 22 SECONDS EAST, 644.69 FEET; THENCE SOUTH 00 DEGREES 12 MINUTES 02 SECONDS WEST, 143.98 FEET; THENCE SOUTH 88 DEGREES 37 MINUTES 22 SECONDS WEST, 639.98 FEET TO THE POINT OF BEGINNING.

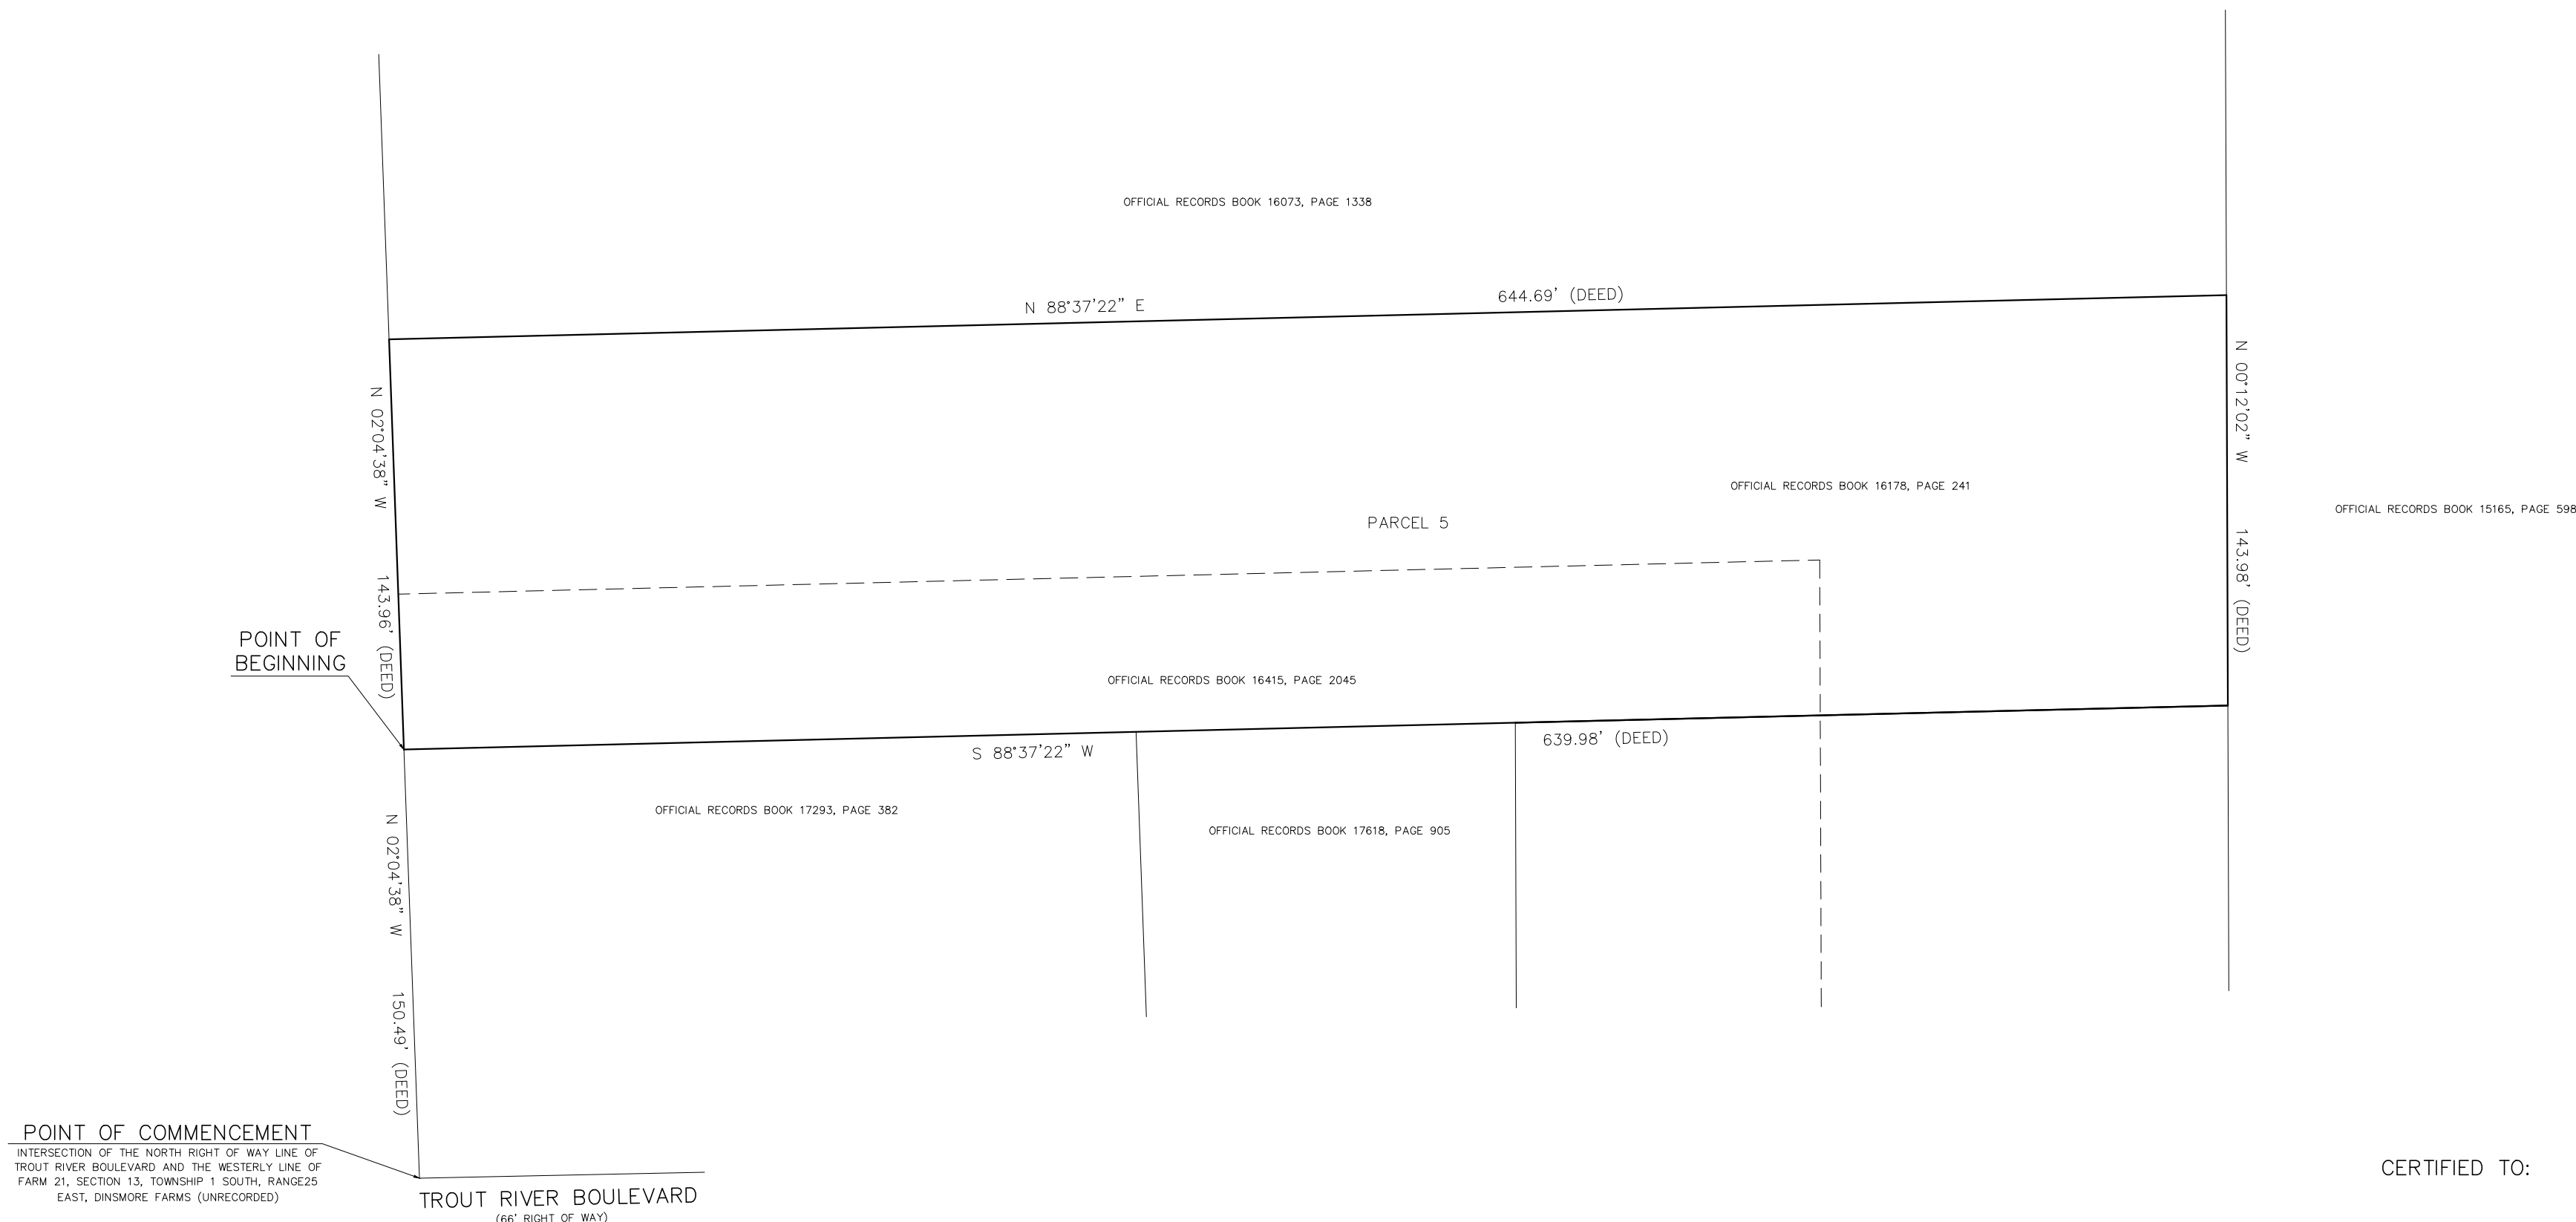

CERTIFIED TO:

GENERAL NOTES:

1. BEARINGS ARE BASED ON THE PLAT BEARING OF N 02°04'38" W ALONG THE WESTERLY BOUNDARY LINE OF SUBJECT PARCEL.
2. BY GRAPHIC PLOTTING ONLY THE CAPTIONED LANDS LIE WITHIN FLOOD ZONE X, AS SHOWN ON THE NATIONAL FLOOD INSURANCE MAP DATED JUNE 3, 2013, COMMUNITY NUMBER 120077, PANEL 0167-J.
3. THIS SURVEY REFLECTS ALL EASEMENTS & RIGHTS OF WAY AS PER RECORDED PLAT &/OR TITLE COMMITMENT OR OTHER DOCUMENTS PROVIDED BY CLIENT, IF SUPPLIED. UNLESS OTHERWISE STATED, NO OTHER TITLE VERIFICATION HAS BEEN PERFORMED BY THE UNDERSIGNED.
4. THIS SURVEY NOT VALID WITHOUT THE EMBOSSED SEAL OF THE CERTIFYING SURVEYOR.
5. THIS DRAWING DOES NOT PURPORT TO BE A BOUNDARY SURVEY.

LEGEND:	SCALE: 1" = 50'	DATE OF FIELD SURVEY: 11-20-19	JOB #38744-5
<ul style="list-style-type: none"> R = RADIUS L = LENGTH — X — = FENCE ⊙ = CONCRETE ○ = SET 1/2" REBAR STAMPED PSM#6146 ● = FOUND 1/2" IRON PIPE NO IDENTIFICATION (UNLESS OTHERWISE NOTED) PC = POINT OF CURVATURE PCC = POINT OF COMPOUND CURVATURE PRC = POINT OF REVERSE CURVATURE PT = POINT OF TANGENCY A/C = AIR CONDITIONER 	<p>CERTIFICATE</p> <p>I HEREBY CERTIFY THAT THIS SURVEY WAS MADE UNDER MY RESPONSIBLE CHARGE AND MEETS THE STANDARDS OF PRACTICE AS SET FORTH BY THE FLORIDA BOARD OF PROFESSIONAL SURVEYORS AND MAPPERS IN CHAPTER 5J-17, FLORIDA ADMINISTRATIVE CODE, PURSUANT TO SECTION 472.027, FLORIDA STATUTES.</p> <p style="text-align: center;"><i>Raymond Thompson</i> <small>RAYMOND THOMPSON REGISTERED SURVEYOR AND MAPPER # 6146 STATE OF FLORIDA LICENSE BUSINESS No. 7469</small></p>		<p>Ray Thompson SURVEYING, Inc. <i>Going the DISTANCE for You</i> 1825 University Boulevard West Jacksonville, Florida 32217 (Phone) 904-448-5125 (Fax) 904-448-5178</p>
	LAND SURVEYS	CONSTRUCTION SURVEYS	SUBDIVISIONS