


All documents and materials supplementing the signed and sealed documents are resources provided for clarification purposes only and do not supersede the signed and sealed documents. Engineer is not responsible for any deviations from the signed and sealed documents.

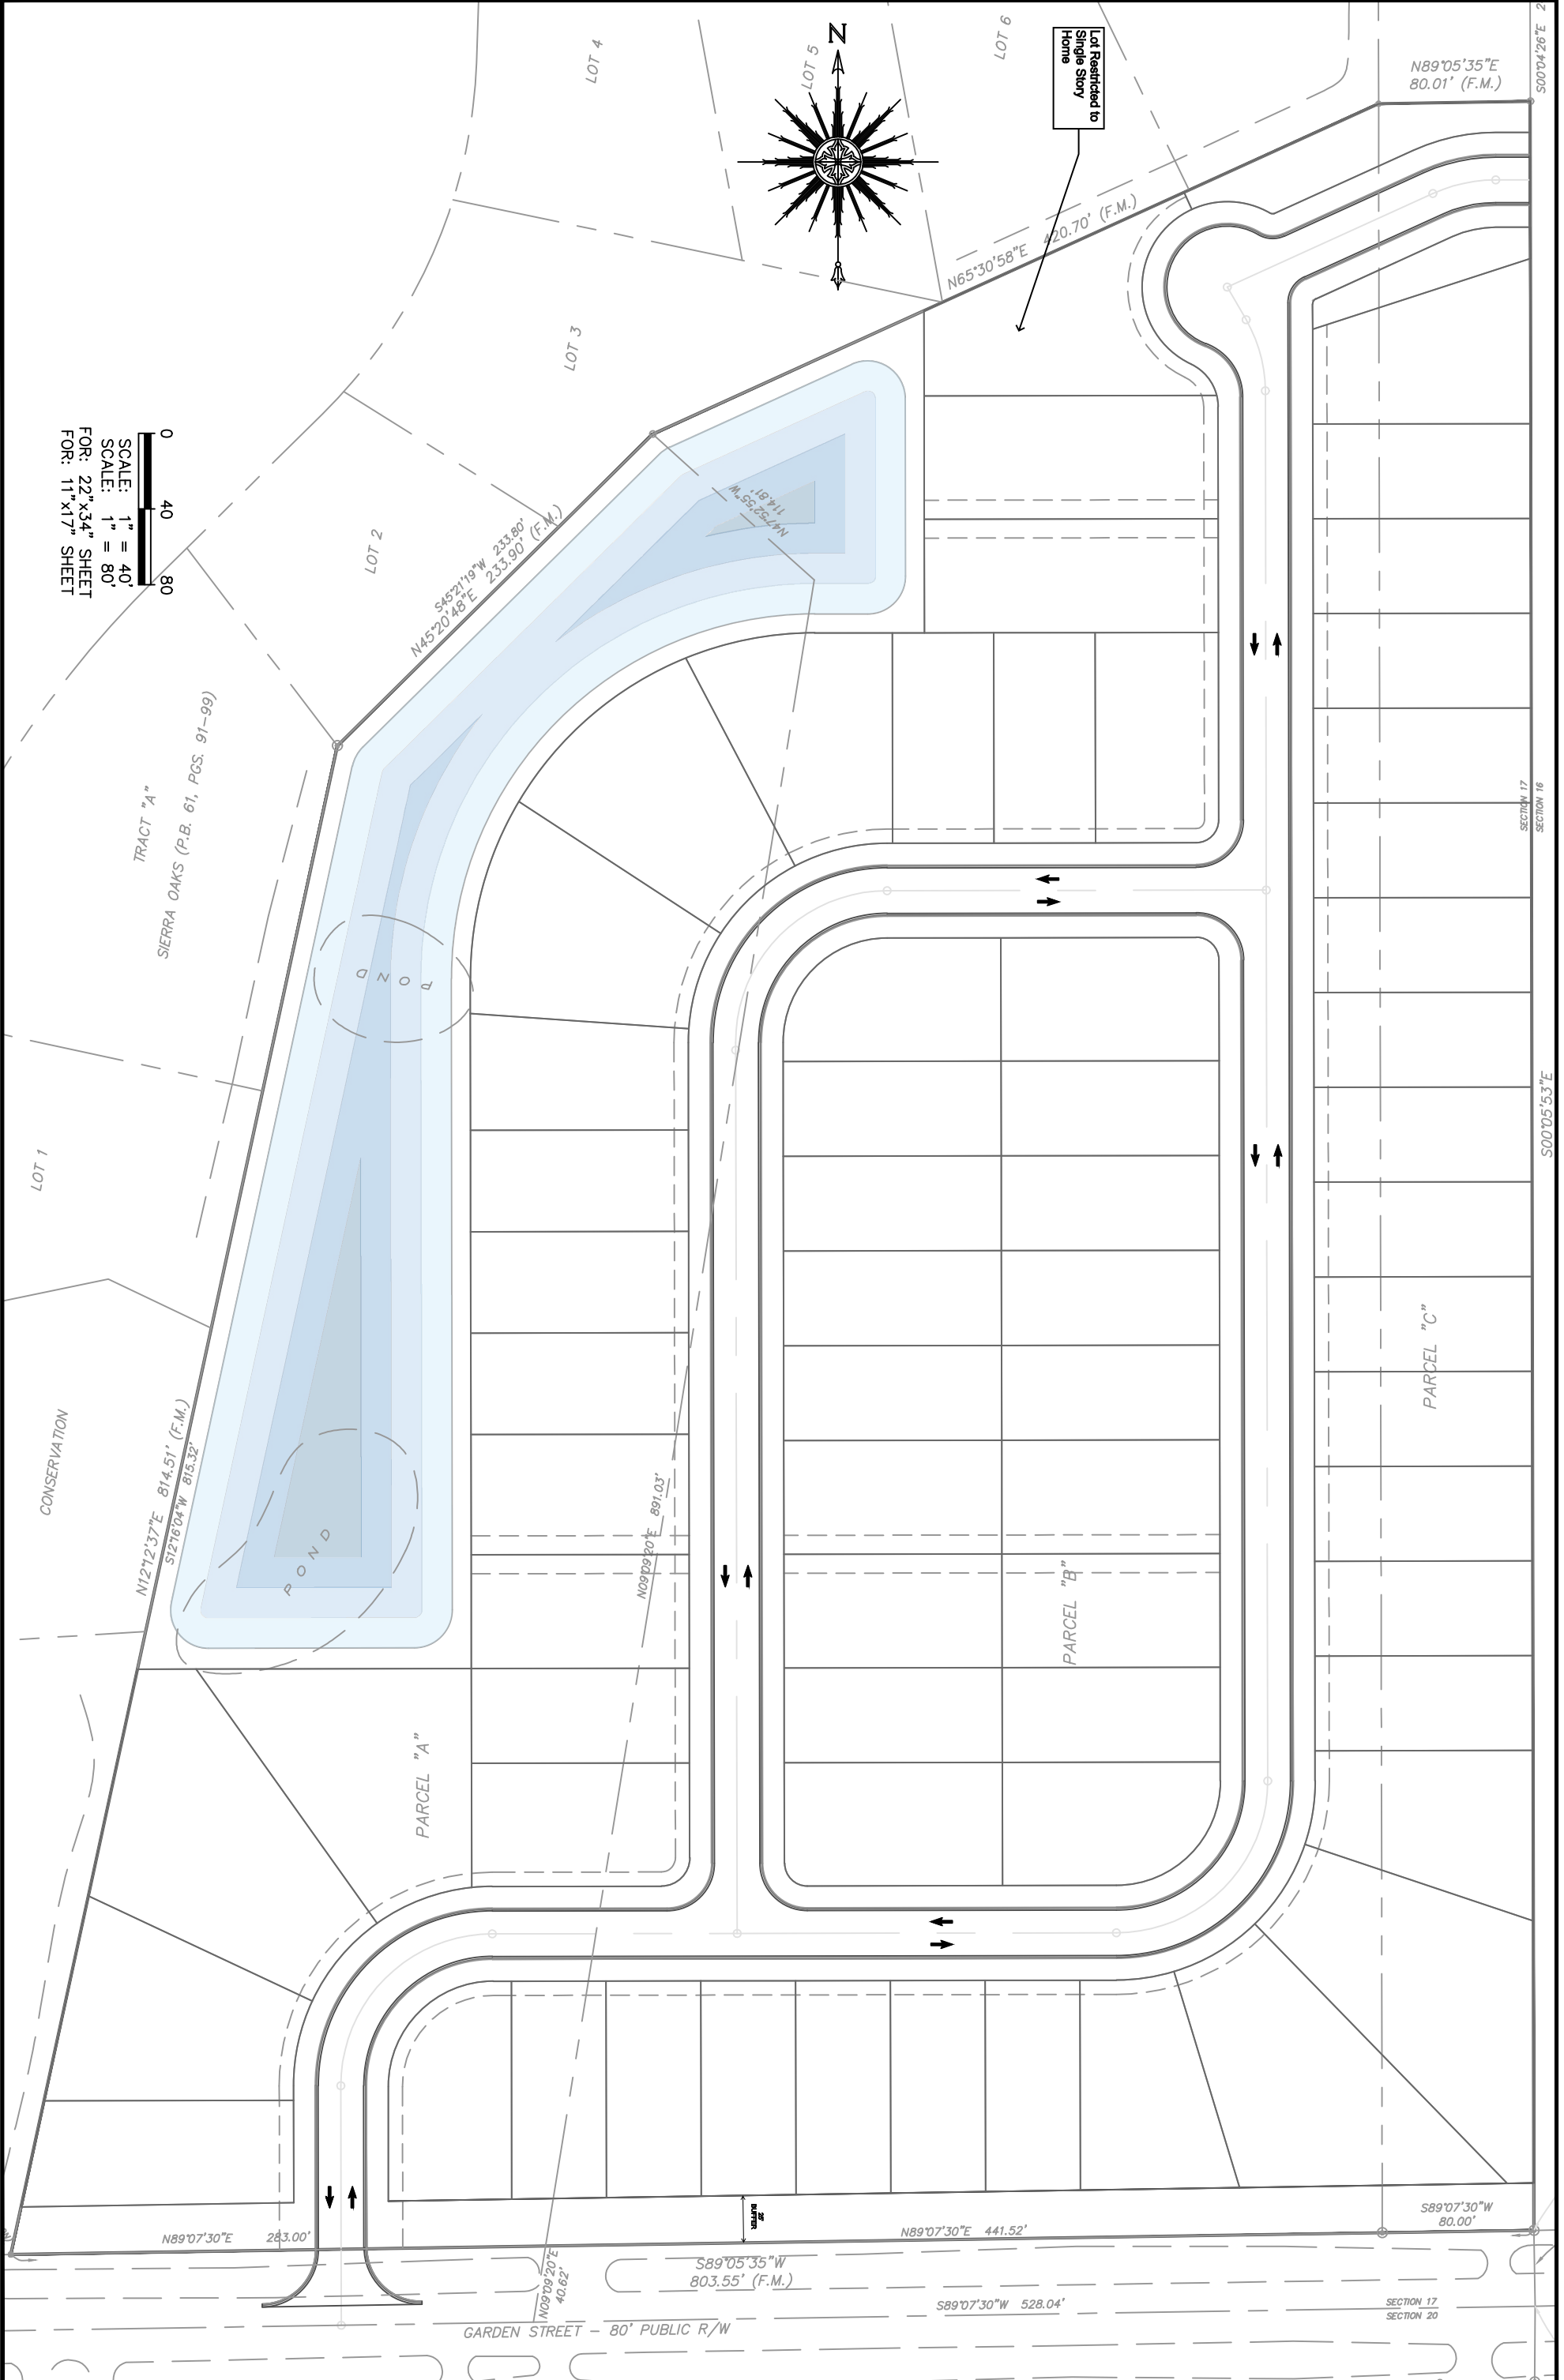

X	SHEET NO.	REVISIONS
	DATE	BY
	DATE	BY
	DATE	BY
	DATE	BY

GARDEN STREET SUBDIVISION  
FOR  
COASTLAND GROUP, LLC.

CONCEPT PLAN

ENGINEER OF RECORD  
JOHN J. MAHONEY III

FLORIDA  
REGISTRATION NUMBER:  
40177

**Exhibit 4**

**Page 1 of 1**

**Engineering, LLC**

714 NORTH ORANGE AVENUE, GREEN COVE SPRINGS, FL 32043  
PH: 904-215-1388 E.B. NUMBER: 26383