



INTERSTATE HIGHWAY NO. 95

INTERSTATE CENTER DRIVE

SITE PLAN

EAST OF INTERSTATE CENTER DRIVE

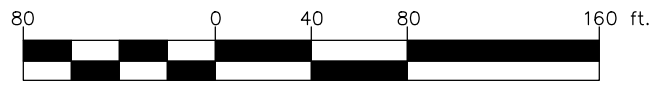


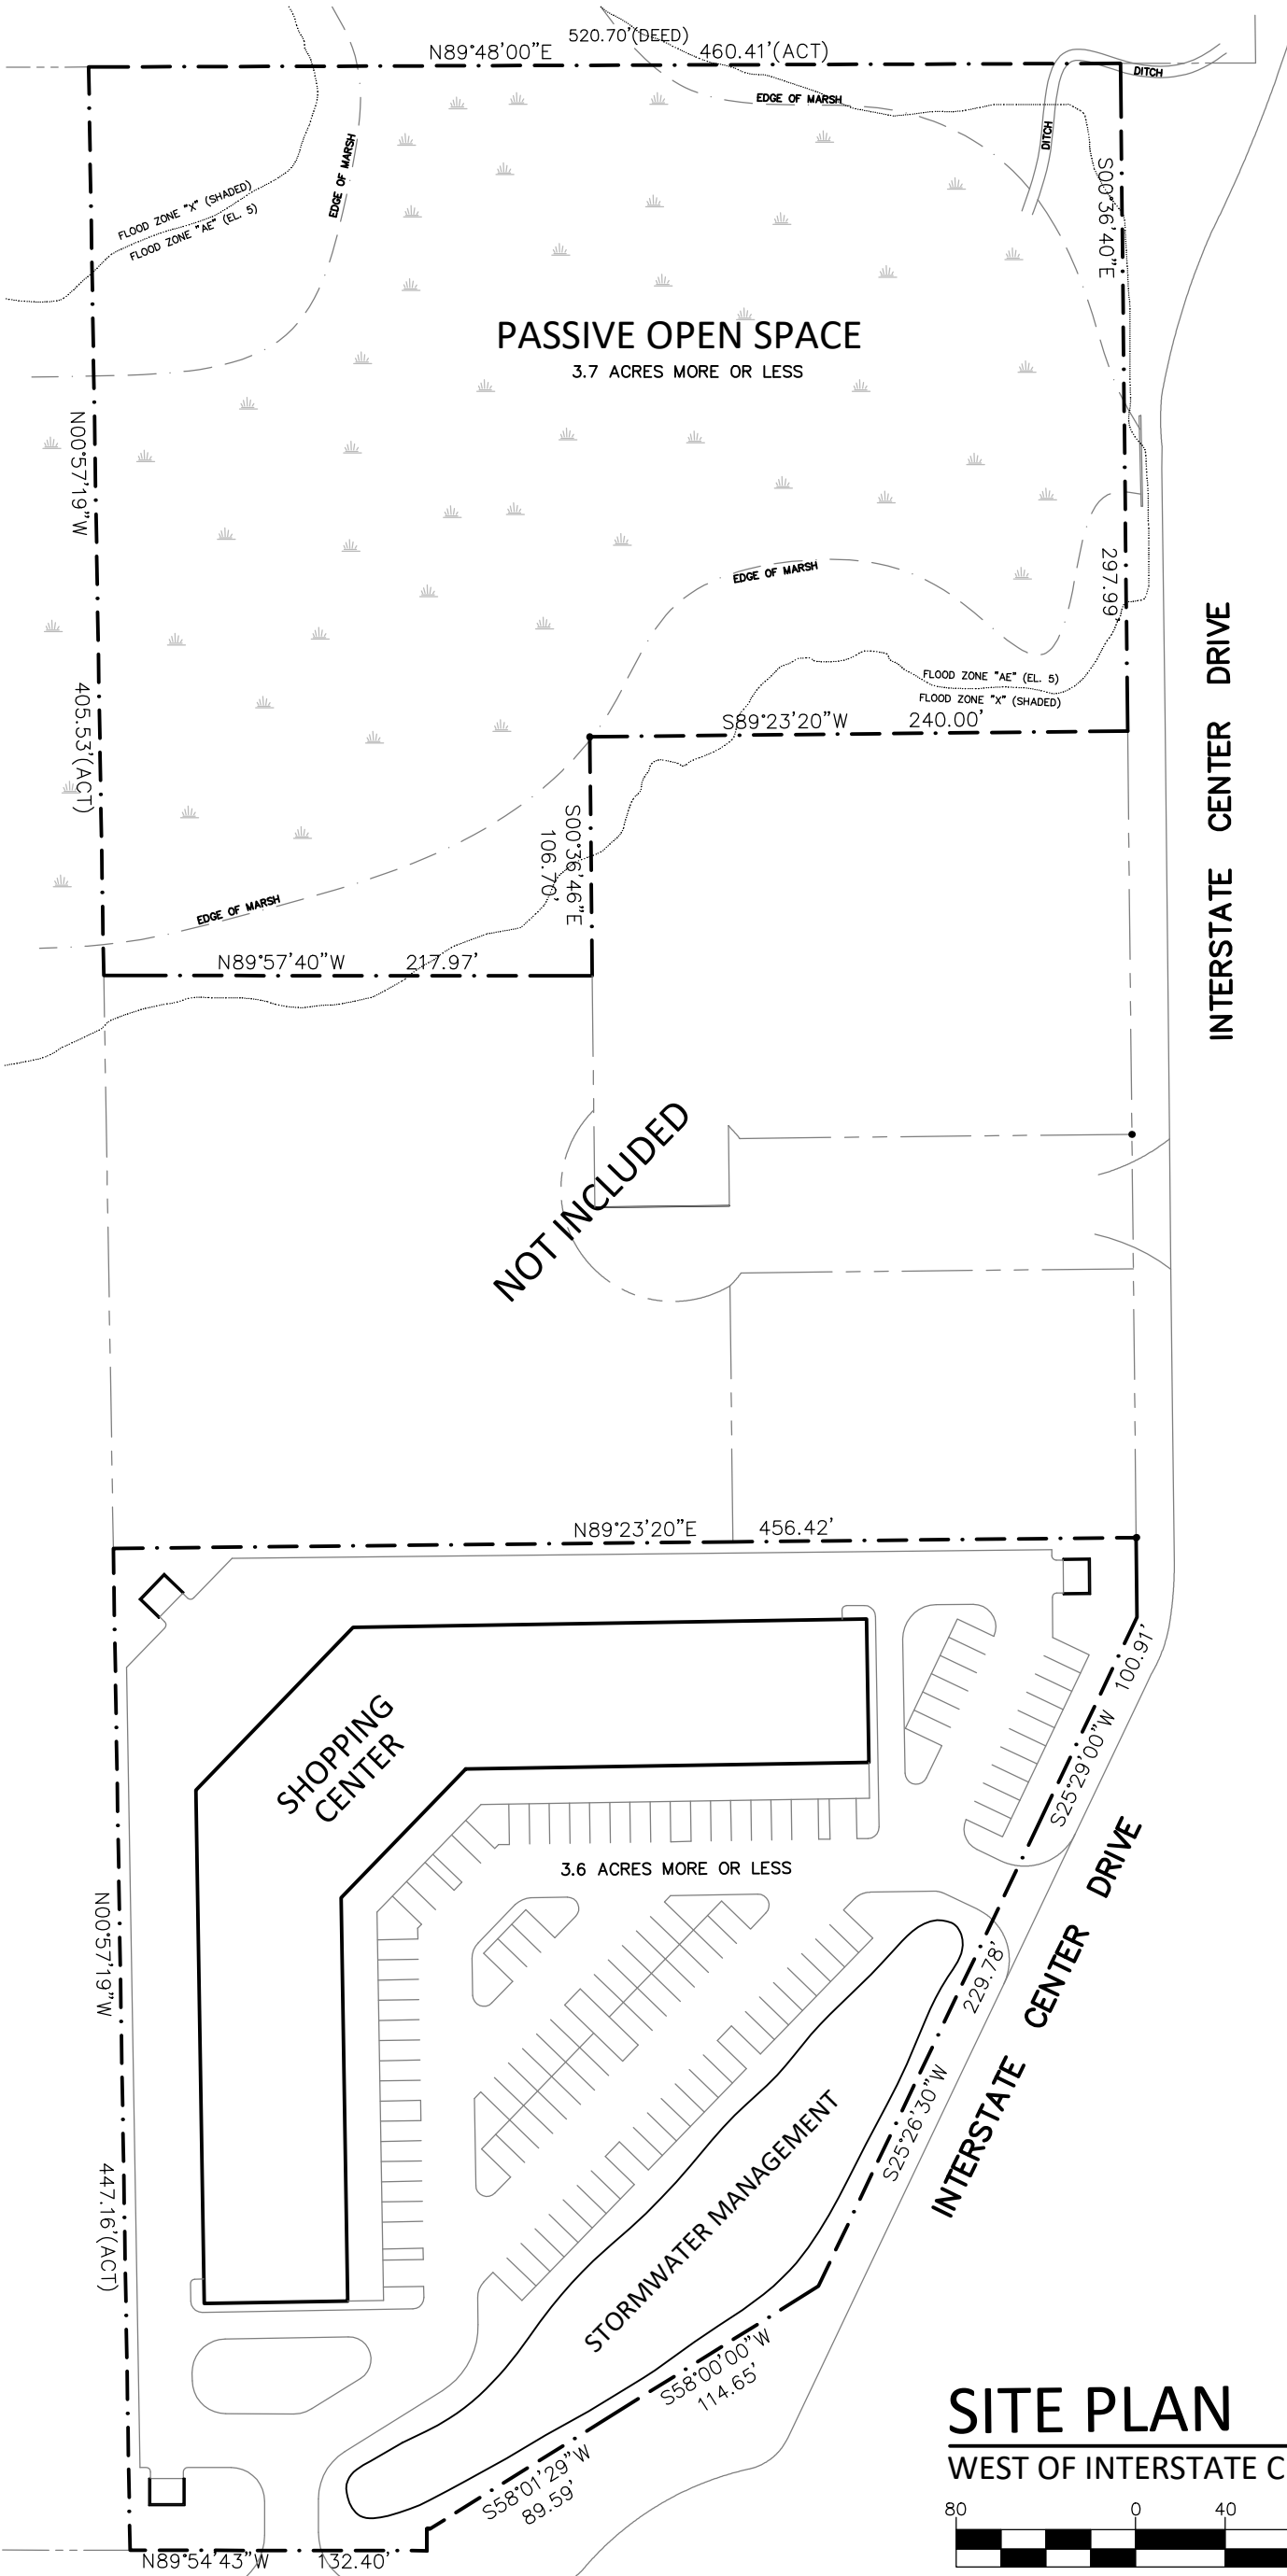

INTERSTATE CENTER DRIVE

SITE PLAN

WEST OF INTERSTATE CENTER DRIVE

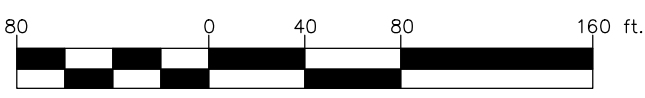

CLARK ROAD