
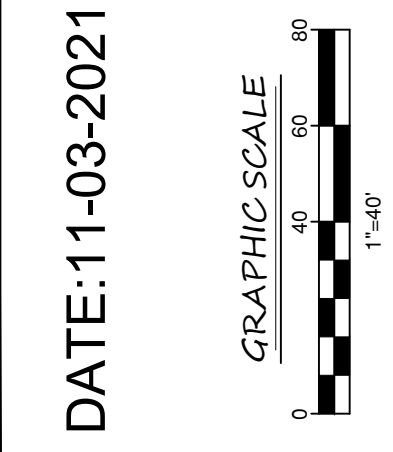
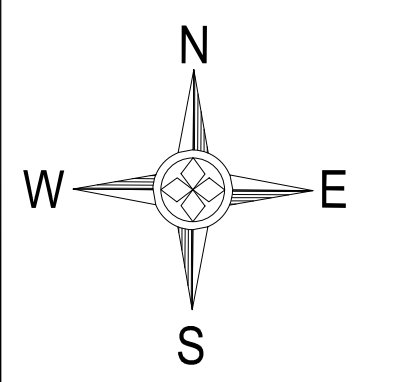


LAND USE TABLE	

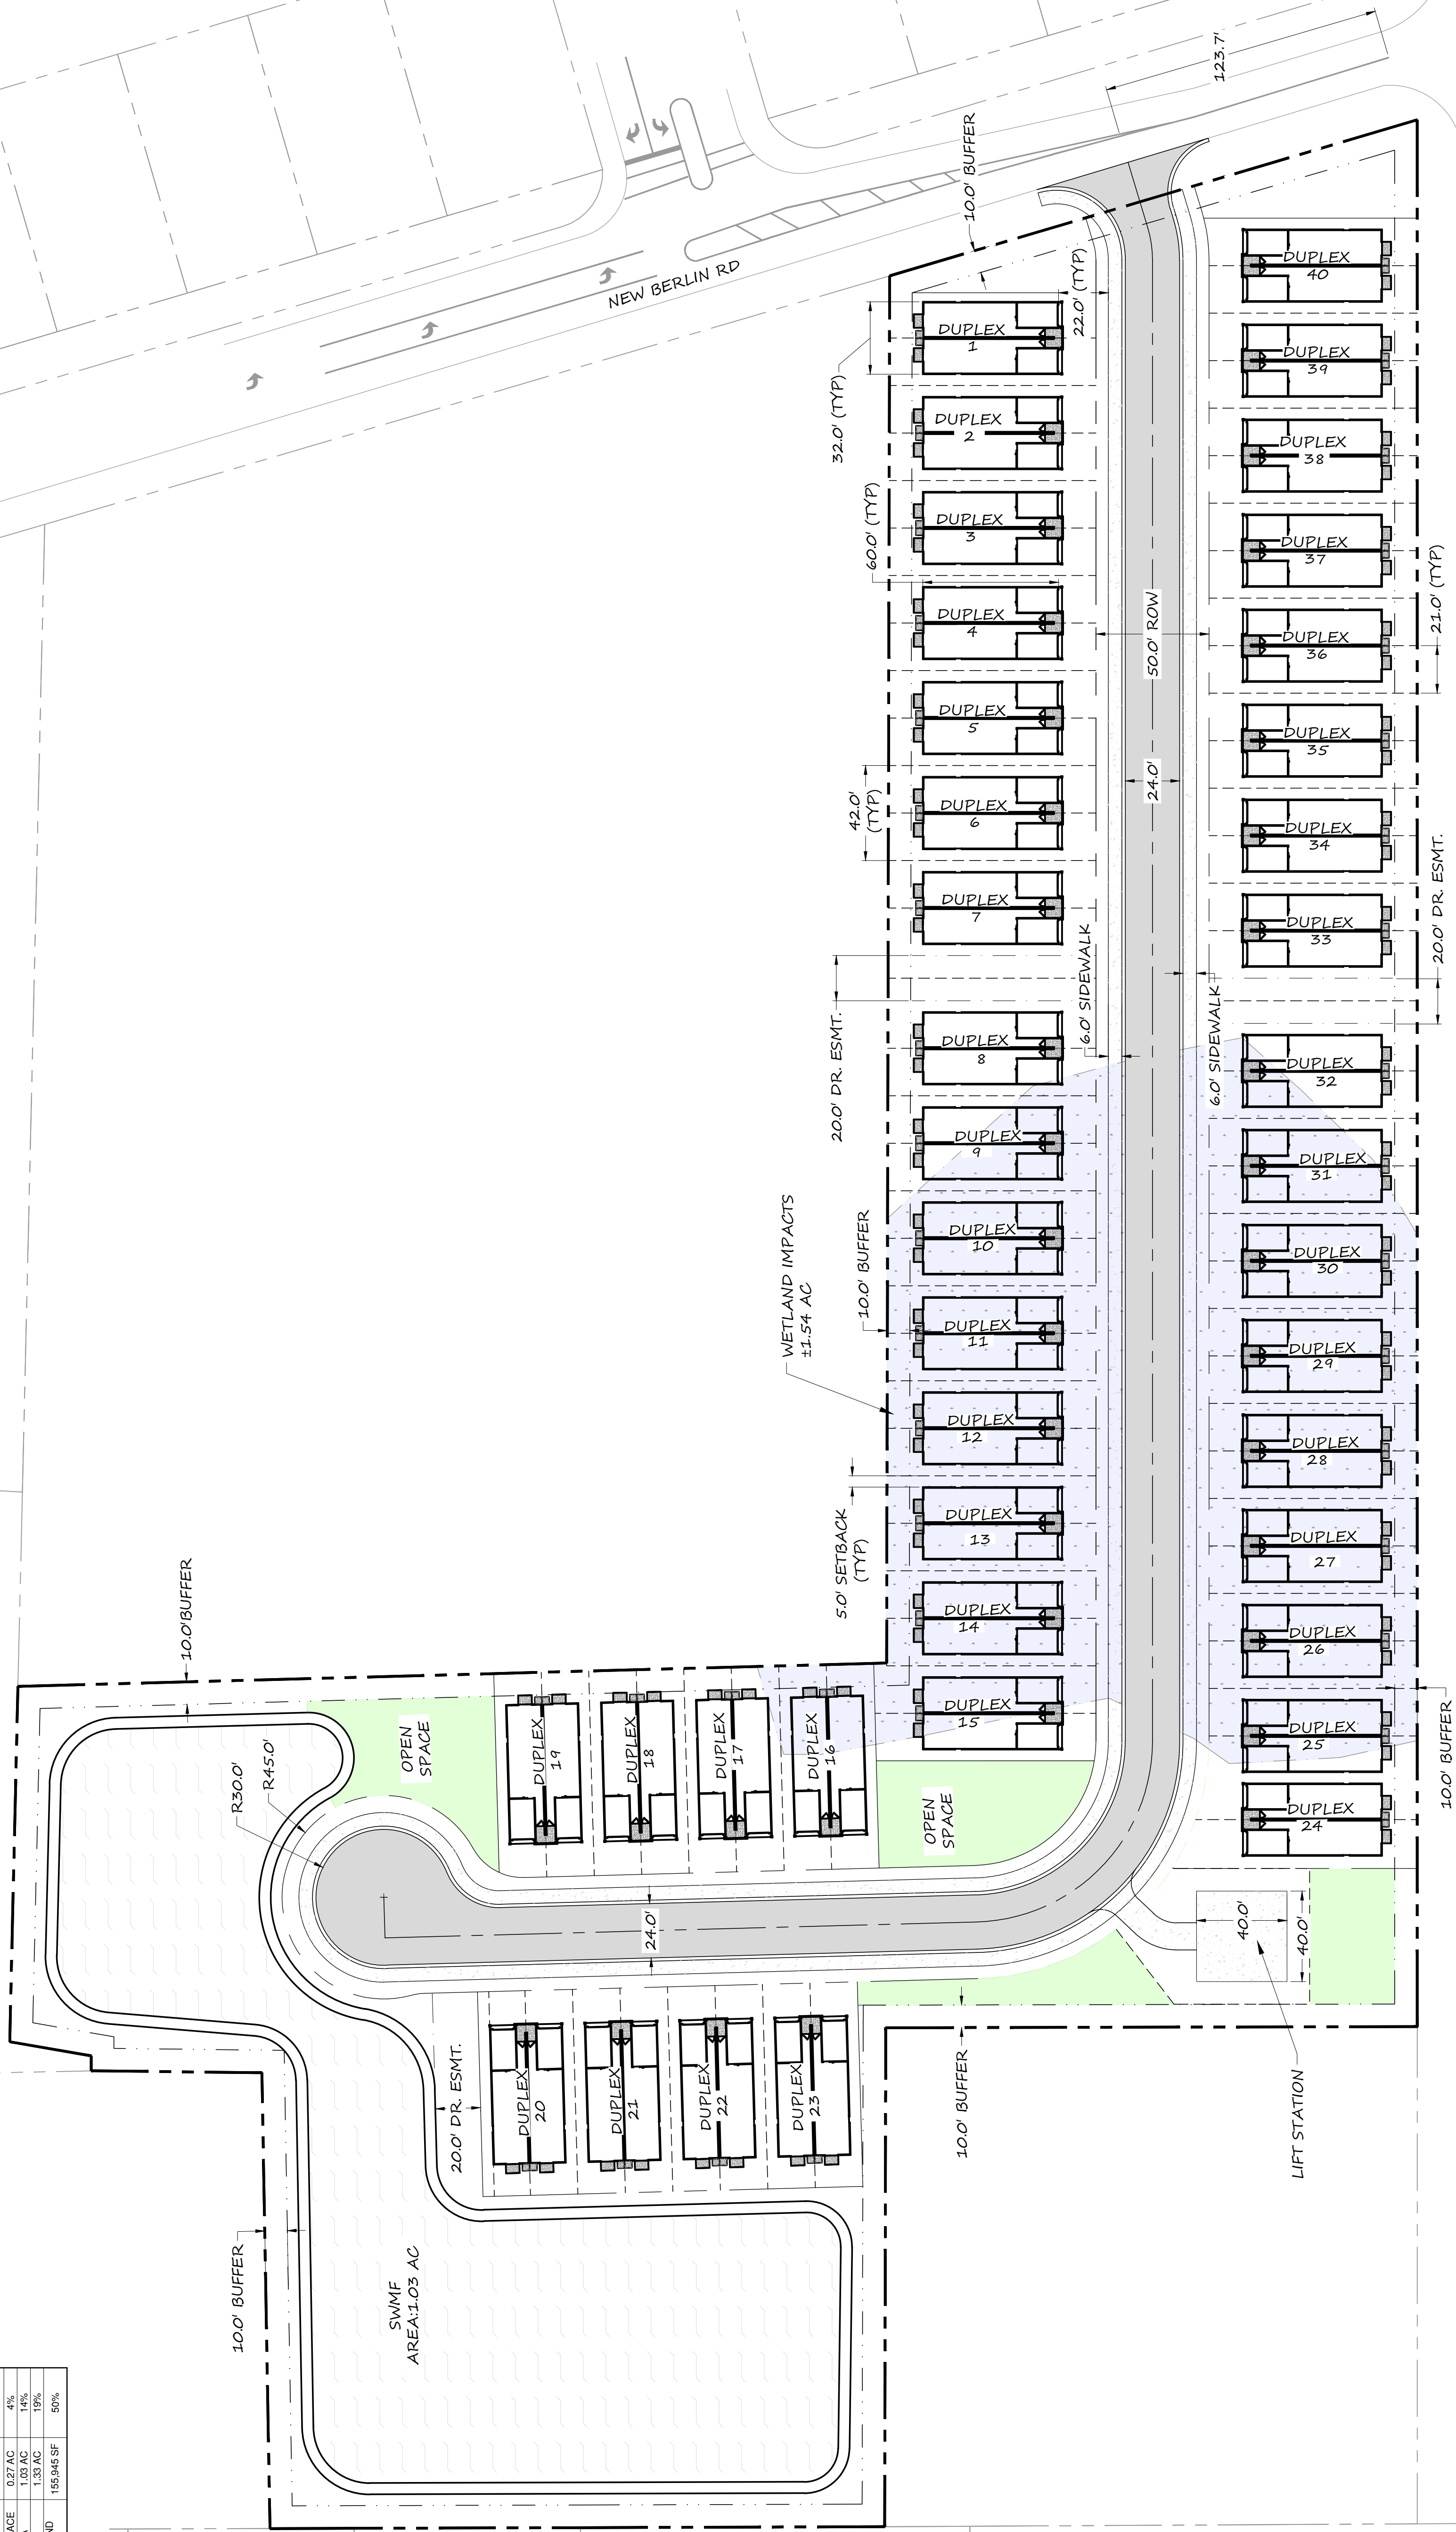

DATE: 11-03-2021

CONCEPT PLAN

NEW BERLIN - DUPLEXES

DUVAL COUNTY, FLORIDA

