



0 80' 160'
FULL SCALE: 1"=80'
HALF SCALE: 1"=160'

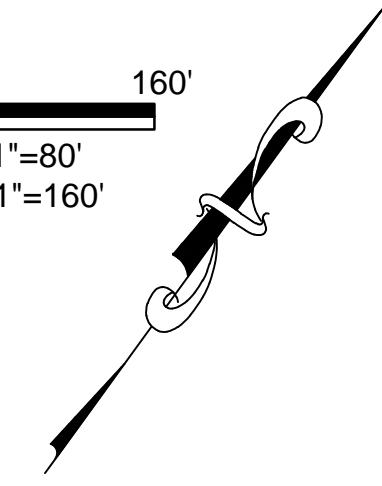

 LOTS LIMITED TO ONE STORY ONLY

 8' VINYL FENCE

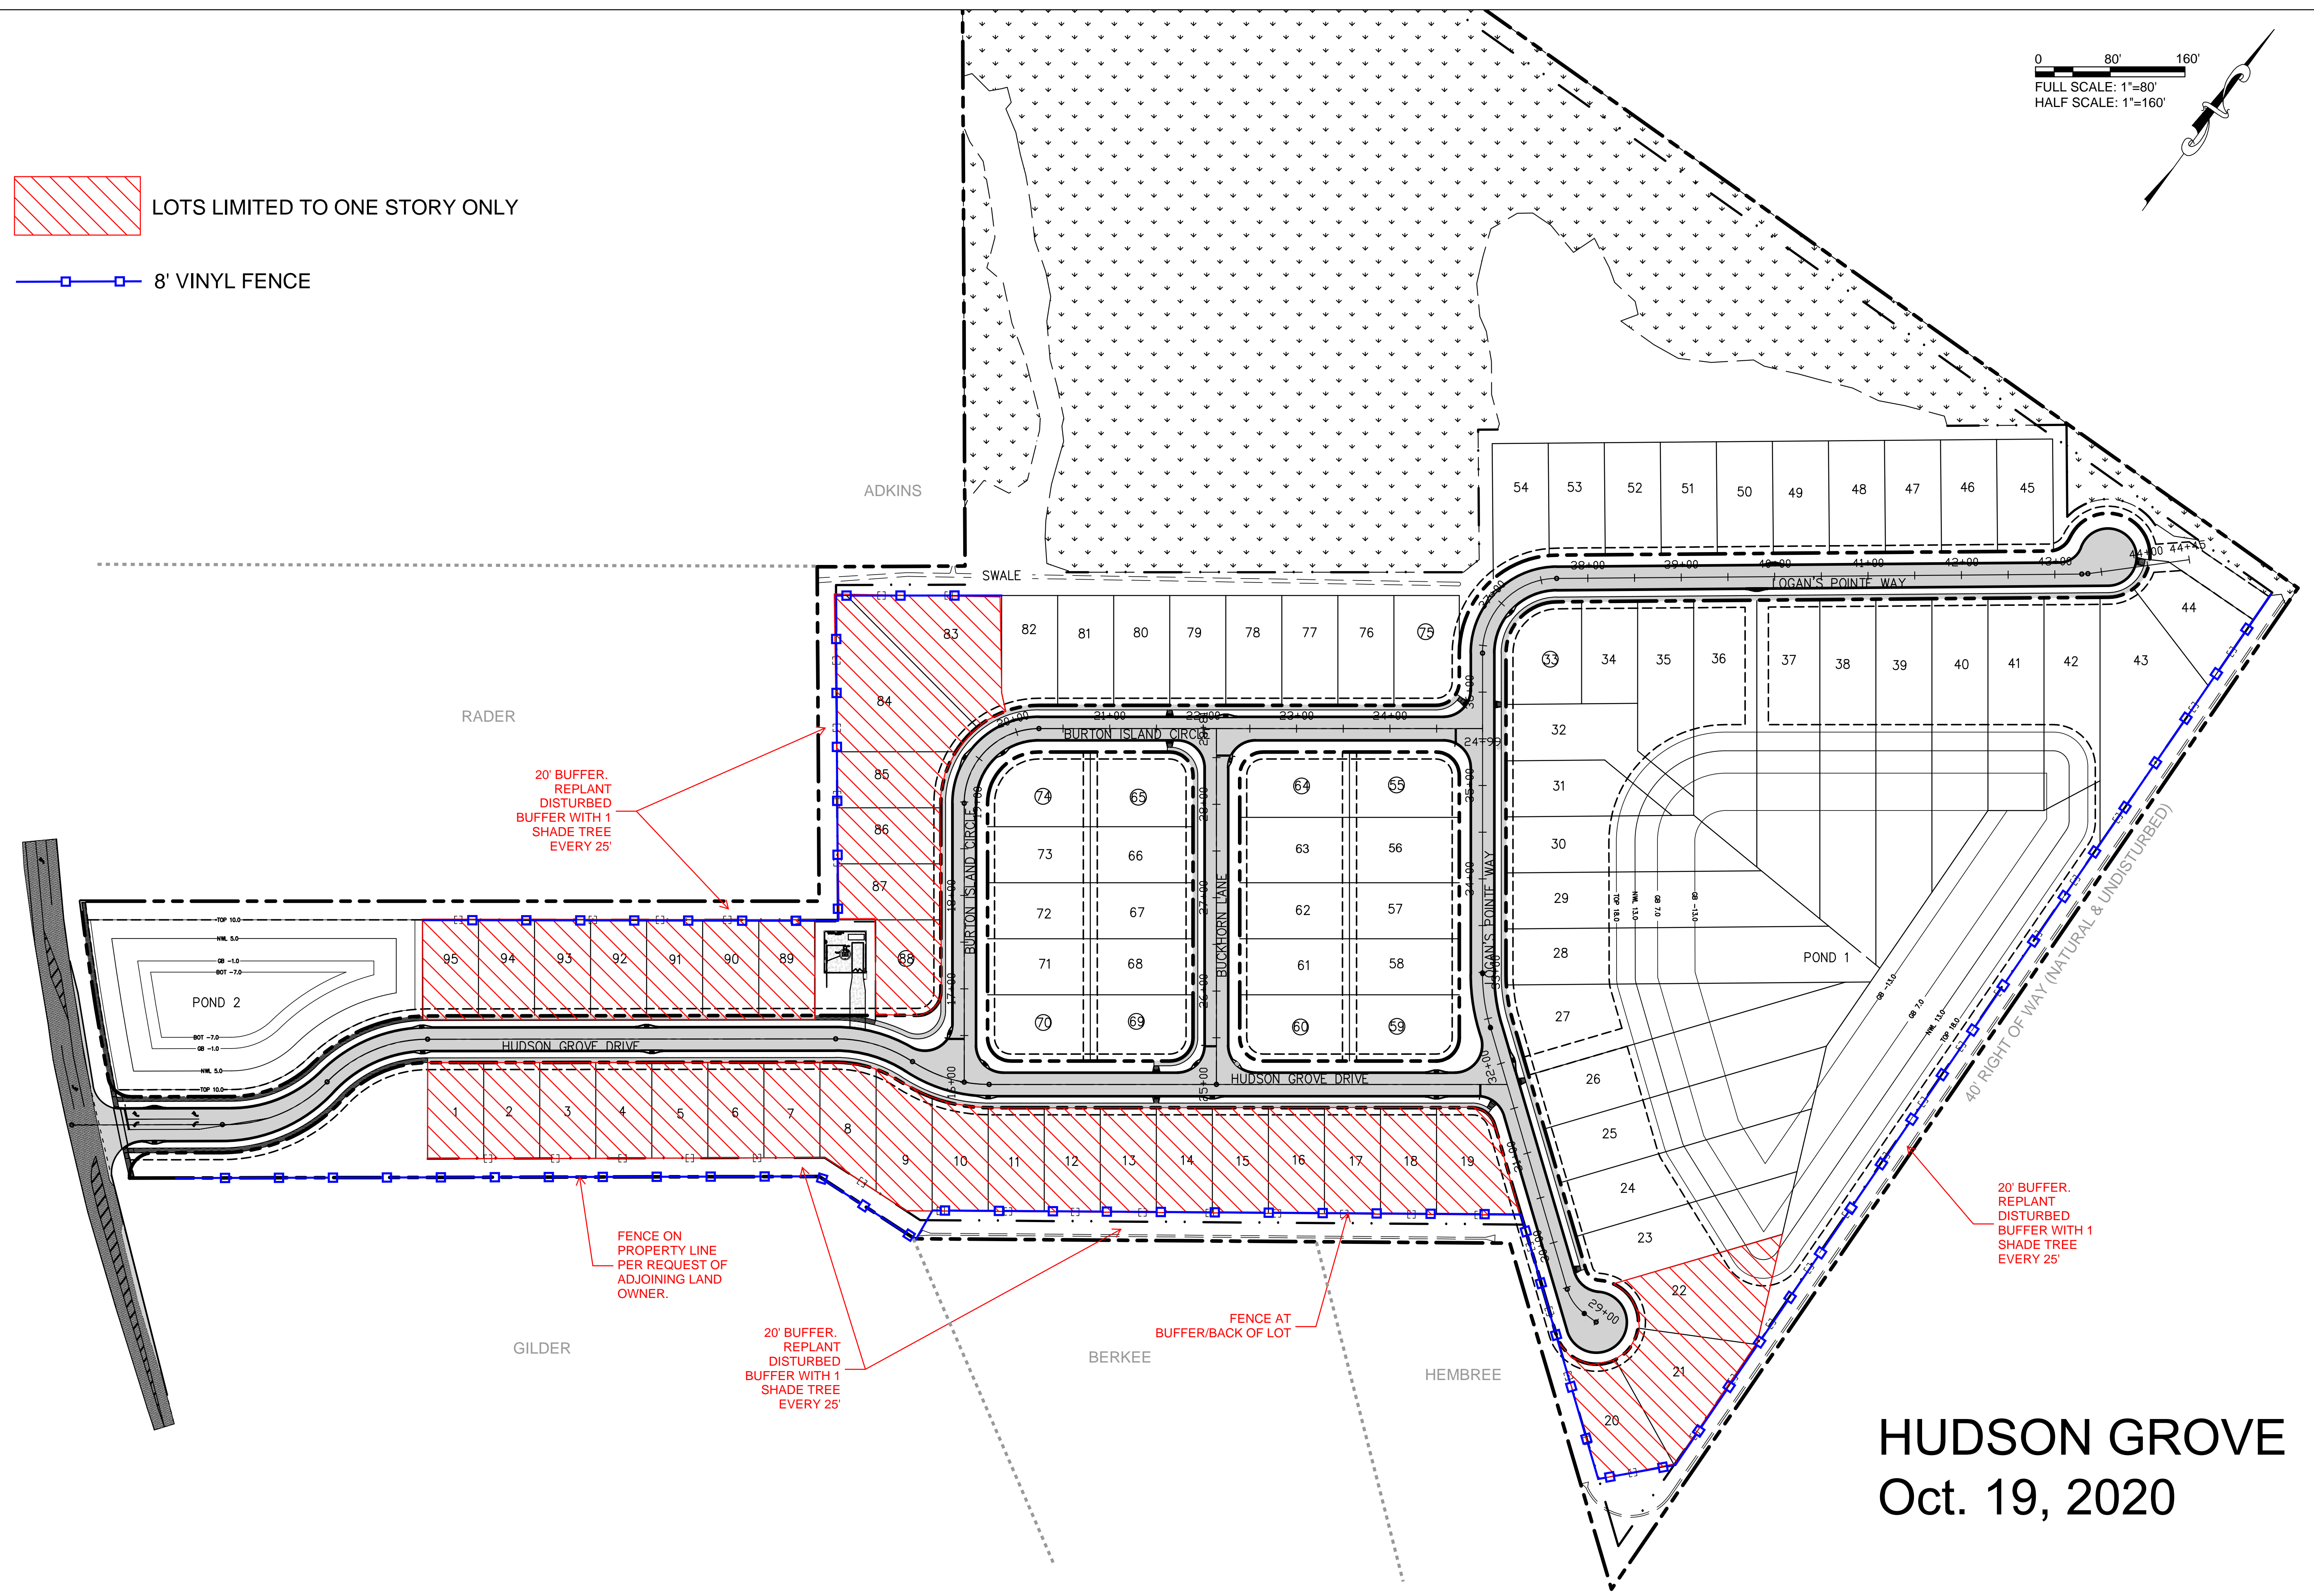

HUDSON GROVE
Oct. 19, 2020