

CDN: 5850.2
RCV: 9/5/2016 9:45



SITE DATA

PROMISE LAND BAPTIST CHURCH
ENGINEER: MEANS ENGINEERING, INC
ARCHITECT: THORNDORP ASSOCIATES, INC
SURVEYOR: ASSOCIATED SURVEYORS, INC

PROJECT AREA: 4.21 AC (8.44 ACES OWNED)
PROJECT ADDRESS: 2197 BLAIR ROAD (OLD ADDRESS)
PROPERTY ID NO: 080809-010-00
FLOOD ZONE: F (MAP NO. 12031 COA104)

WATER/SEWER: SA
ELECTRICAL: EA

EXISTING ZONING


REQUIRED PARKING
1 SPACE PER 35 SF AVIATORIUM
OR SPACE PER 35 SF SEATING (WHICHEVER IS GREATER)
MAXIMUM AVIATORIUM SEATING: 487 (183 SPACES REQUIRED)



EXISTING 2197 BLAIR ROAD
EXISTING 1218 S.C. SPACES: 115


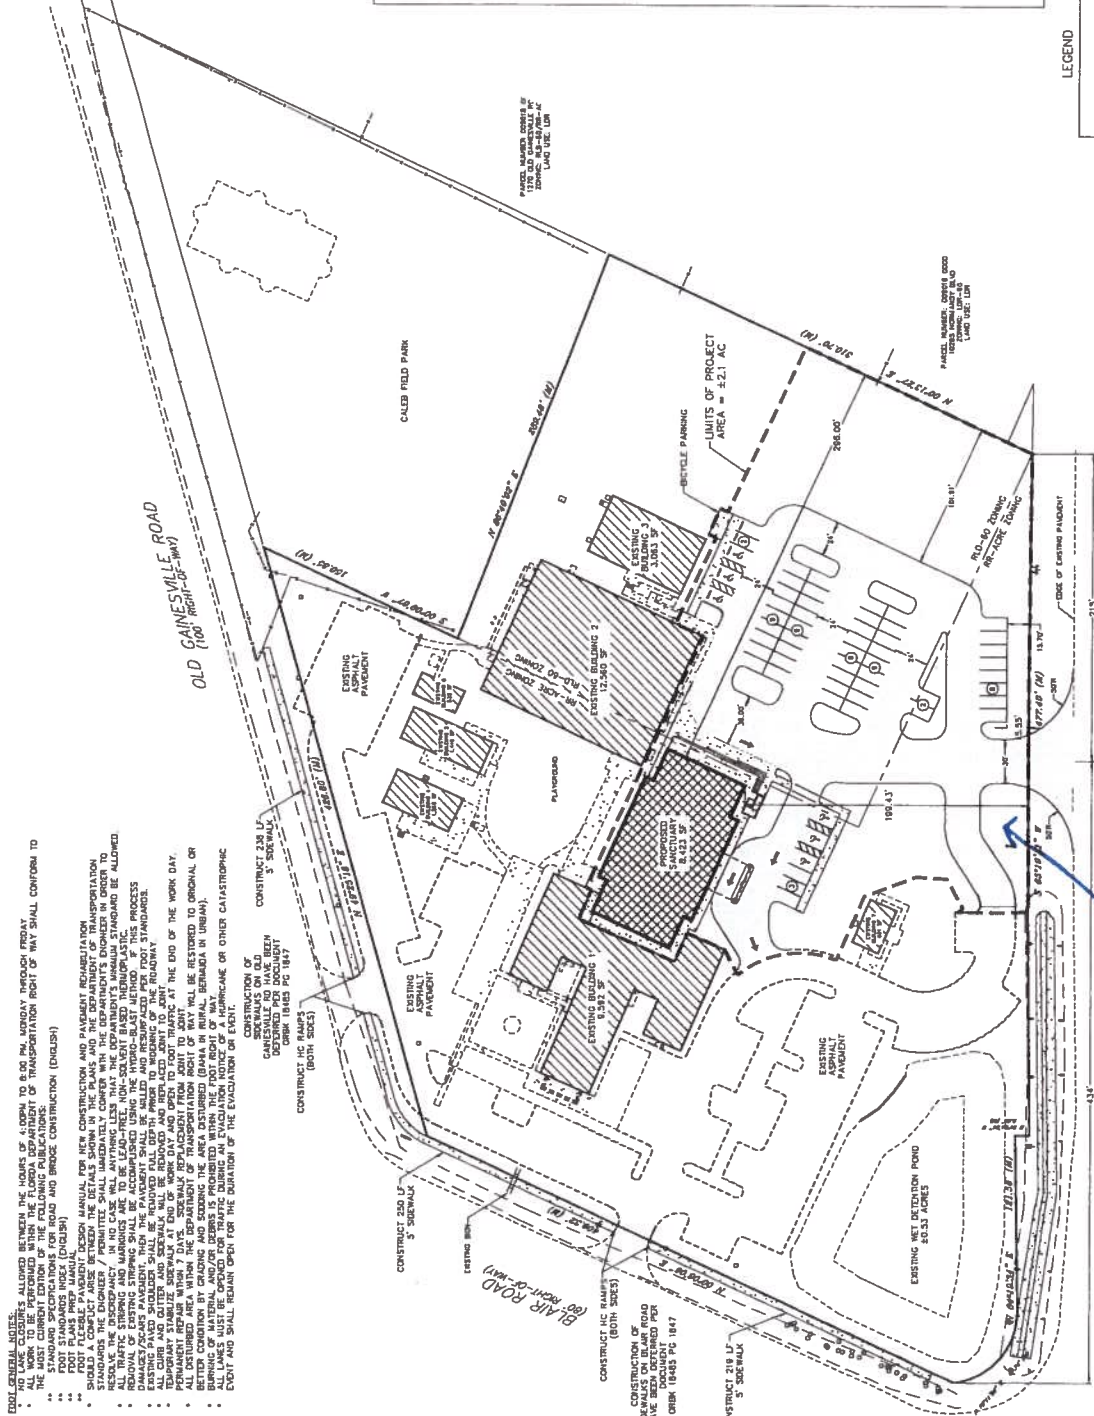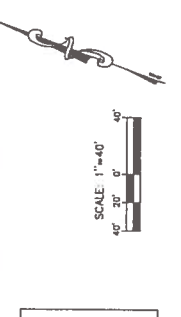

LEGEND

[Symbol]	CONCRETE
[Symbol]	ASPHALT PAVING
[Symbol]	EXISTING BUILDING
[Symbol]	PROPOSED BUILDING

Weldt Earl Meens, Professional Engineer, License No. 31386
This item has been digitally signed and sealed by Weldt Earl Meens, P.E. on September 4, 2016 using a digital signature.
Printer copies of this document are not considered signed and any authorization code must be verified on any electronic copies.

- FOOT GENERAL NOTES:**
 - EVENT AND SHALL REMAIN OPEN FOR THE DURATION OF THE EVACUATION OR EVENT.

Proposed Sign

8'
7' 7" LED

PROMISE LAND
BAPTIST CHURCH
— Real People - Real Stories - Real God —

2' 6"

3"

3' 5"

12' 2"

6'

All are
WELCOME

USB Box



6' Man

2' 6"

POLARIS COLOR 16mm 60x140

ID CABINET: 2' 6" x 8'
LED CABINET: 3' 5" x 7' 7"



ORIGINAL DESIGN DO NOT DUPLICATE

PH. 1-800-237-3928 FAX 1-800-485-4280

1/2"=1' Sk: 949951-1 Cust: 1388128
2/12/2020 O/kSavage PROPOSAL

Header Vinyl: DIGITAL PRINT
Paint: ROYAL BLUE Draft: WHITE

GRAPHICS DISCLAIMER: This custom artwork is not intended to provide an exact match for ink, vinyl, paint, or LED color. Brickwork and masonry are not included in the proposal; Cornerstone products are an exception. Measurements shown are approximations; final product dimensions may vary. LED images shown are simulated to replicate optimum viewing distance. Your sign was designed for an illuminated graphic. Sketches are based off of this premise. Non-illumination during daylight hours may result in graphics of varying appearance.

Approved as shown:

Sign _____
Date _____

Approved with listed changes:

Sign _____
Date _____

LED CAPABILITIES: 1 to 7.5 Rows, 4.41" to 37.8" character.
This sign can display video clips, animations and static images, with access to an extensive graphics library.

