


2951 Post Street PUD – Site Plan – 7/21/20

Lot Size: 0.19 acres
Lot Coverage: 21%
Parking Spaces: 5

Front Setback: 0'
Side Setback: 0'
Rear Setback: 0'

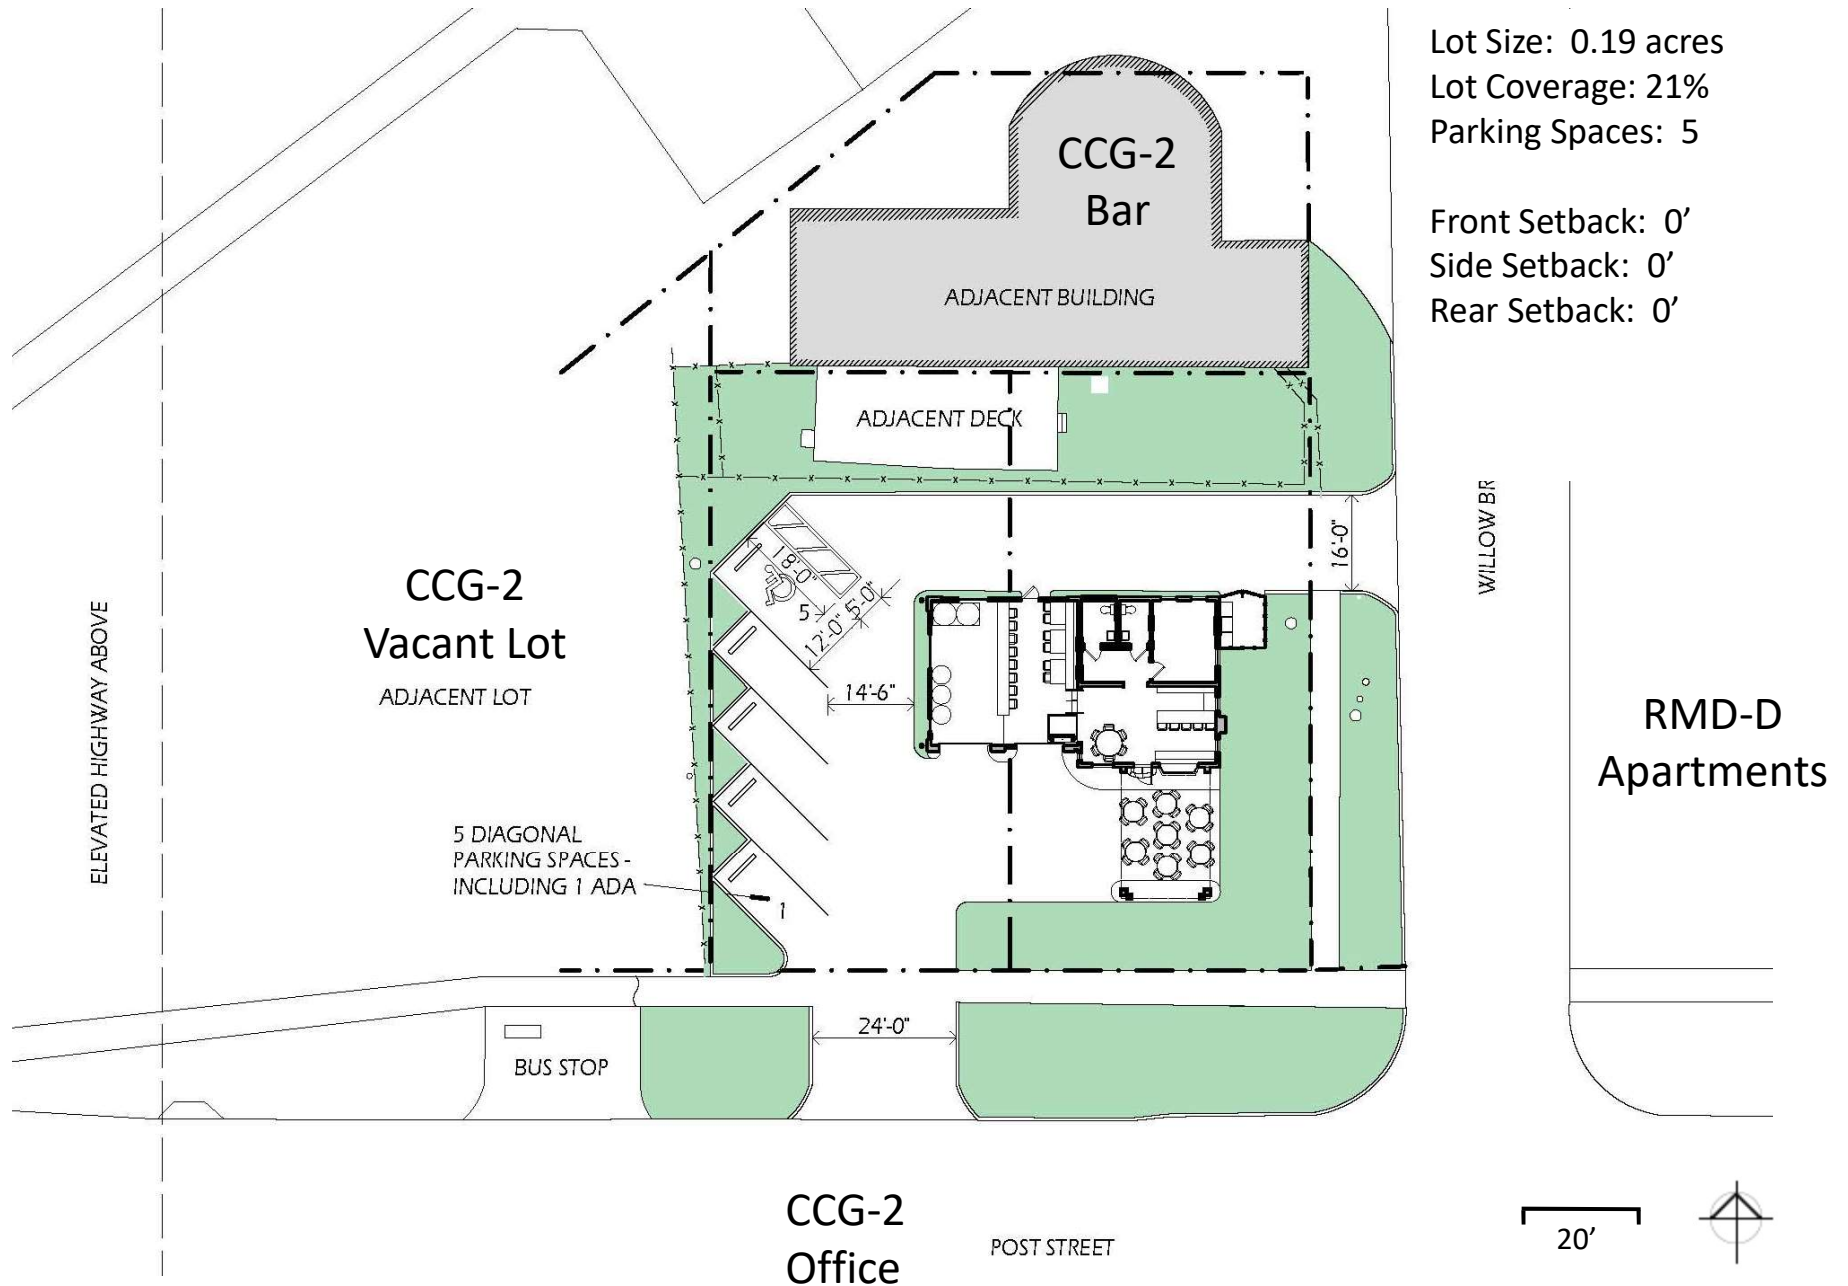

ELEVATED HIGHWAY ABOVE

CCG-2
Vacant Lot
ADJACENT LOT

5 DIAGONAL
PARKING SPACES -
INCLUDING 1 ADA

BUS STOP

CCG-2
Office

POST STREET

WILLOW BR

RMD-D
Apartments

20'

