
Revised Date: January 13, 2020

Prepared By: Riley Planning Services LLC

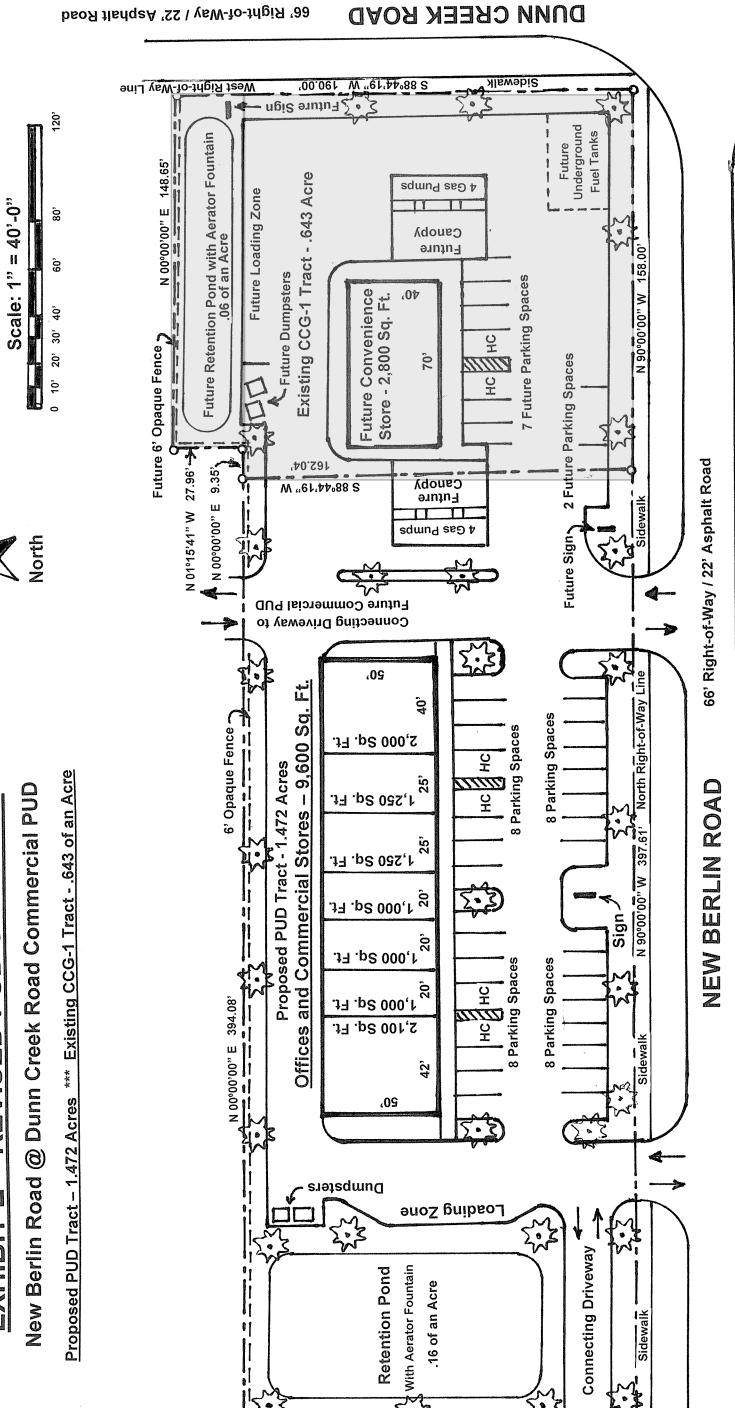

N 00°01'00" W 162.00"

e, Obsdne Leuce