


October 19, 2023

J:\217121-013 Mayport Rd Townhomes\Design\dwg\sheet\217121-013 Base.dwg Printed By: Nicols Printed: Oct 19, 2023 - 9:01am

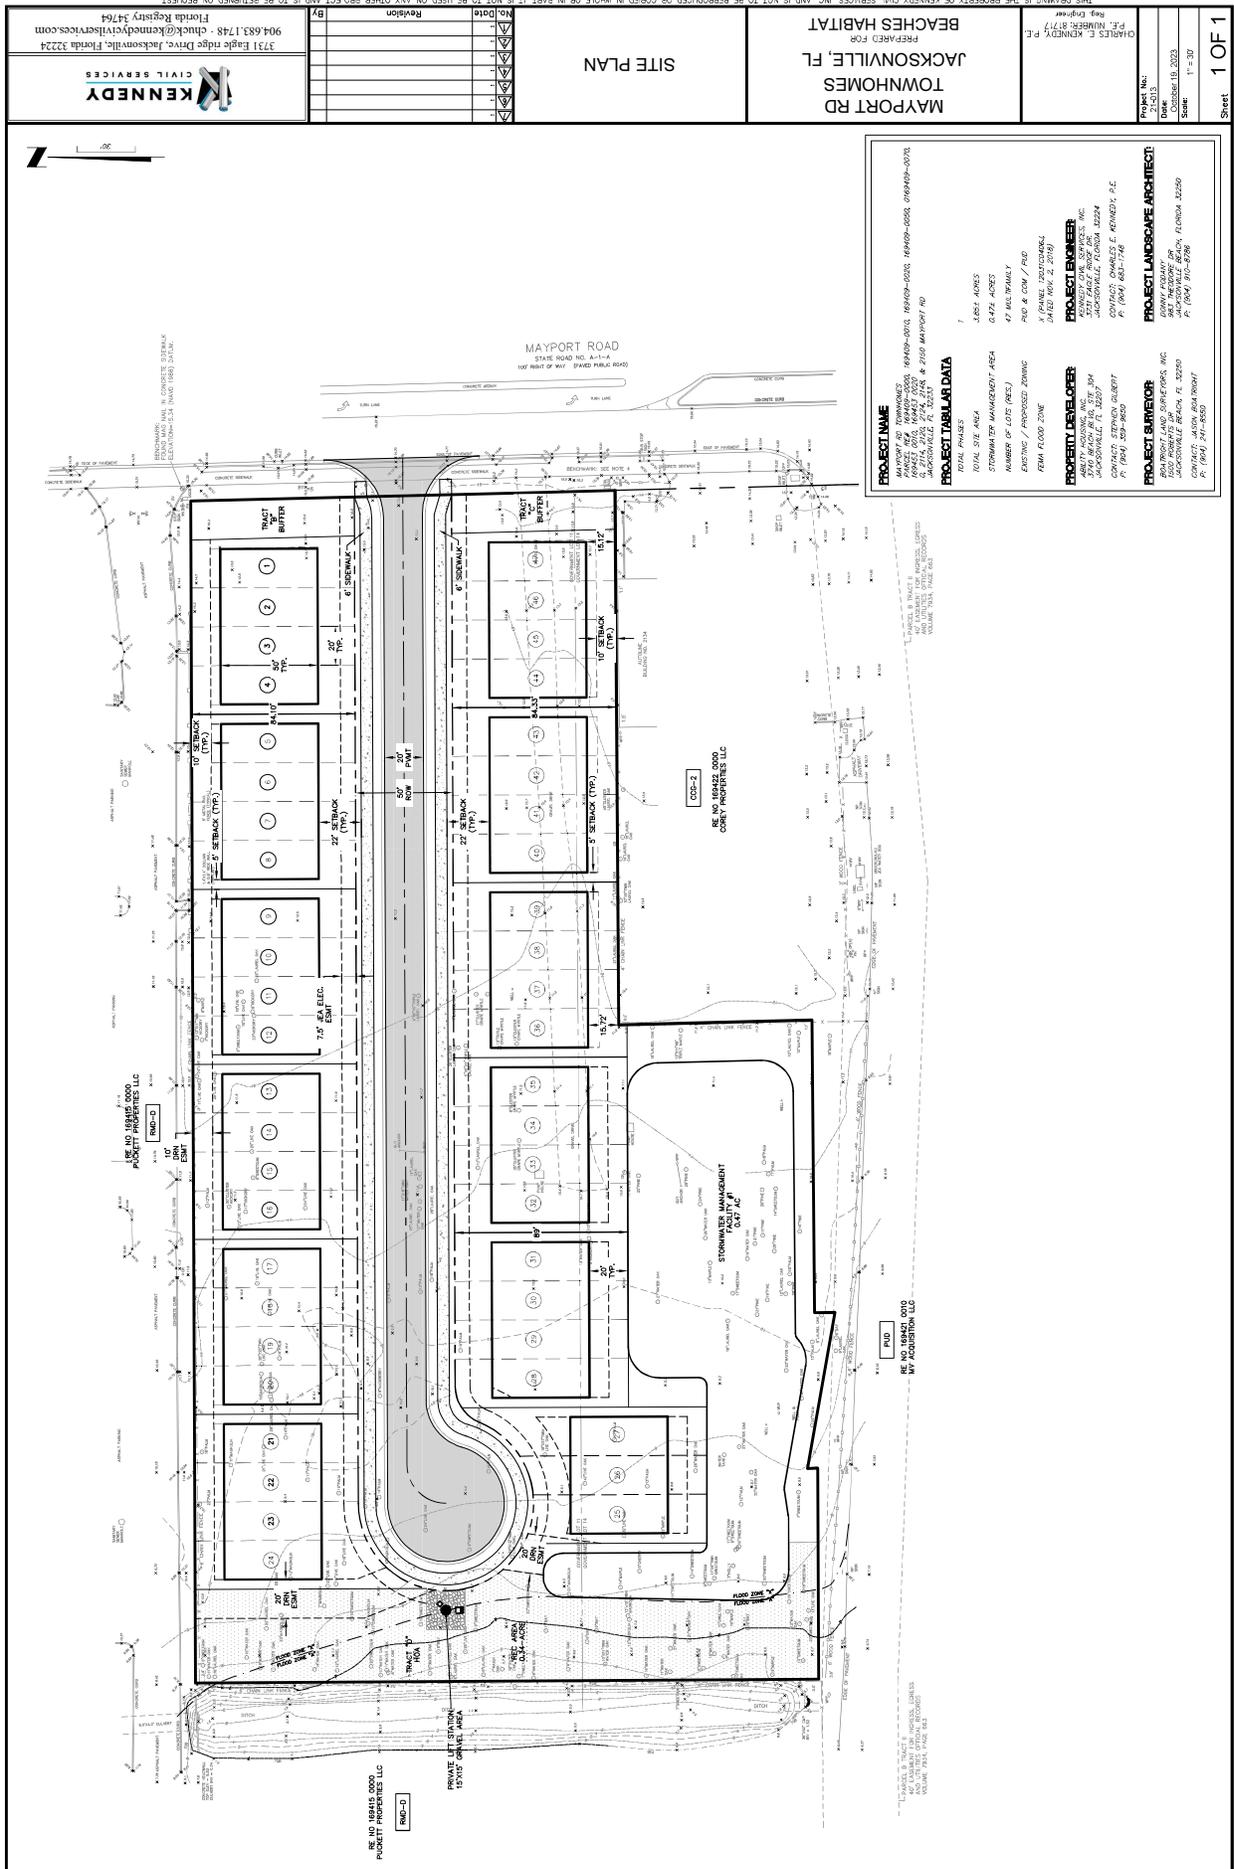

PROJECT NAME
MAYPORT RD TOWNHOMES BEACHES HABITAT JACKSONVILLE, FL

PROJECT DATA
TOTAL SITE AREA: 3.865 ACRES
STORMWATER MANAGEMENT AREA: 0.472 ACRES
NUMBER OF LOTS (RECY): 47 MULTIFAMILY / PUD

PROPERTY DEVELOPER

PROJECT SURVEYOR

PROJECT ENGINEER
KENNEDY CIVIL SERVICES, INC.
3731 EAGLE RIDGE DRIVE, JACKSONVILLE, FLORIDA 32224
CONTACT: CHARLES E. KENNEDY, P.E.
P: (904) 683-1748

PROJECT LANDSCAPE ARCHITECT

<p>THIS DRAWING IS THE PROPERTY OF KENNEDY CIVIL SERVICES, INC. AND IS NOT TO BE REPRODUCED OR COPIED IN WHOLE OR IN PART, IT IS NOT TO BE USED ON ANY OTHER PROJECT, AND IS TO BE RETURNED ON REQUEST.</p>	

KENNEDY CIVIL SERVICES
3731 Eagle Ridge Drive, Jacksonville, Florida 32224
904.683.1748 - chuck@kennedycivilservices.com
Florida Registry 34764

MAYPORT RD TOWNHOMES BEACHES HABITAT JACKSONVILLE, FL



Scale: 1" = 30'

Sheet: 1 OF 1