



RE#088968-0000	Fee Simple	Parcel "A" = 13,068 square feet/0.3 AC
RE#088968-0000	Fee Simple	Parcel "B" = 5,227.2 square feet/ 0.12 AC
RE#088985-0050	Fee Simple	Parcel "C" = 26,136 square feet/ 0.6 AC

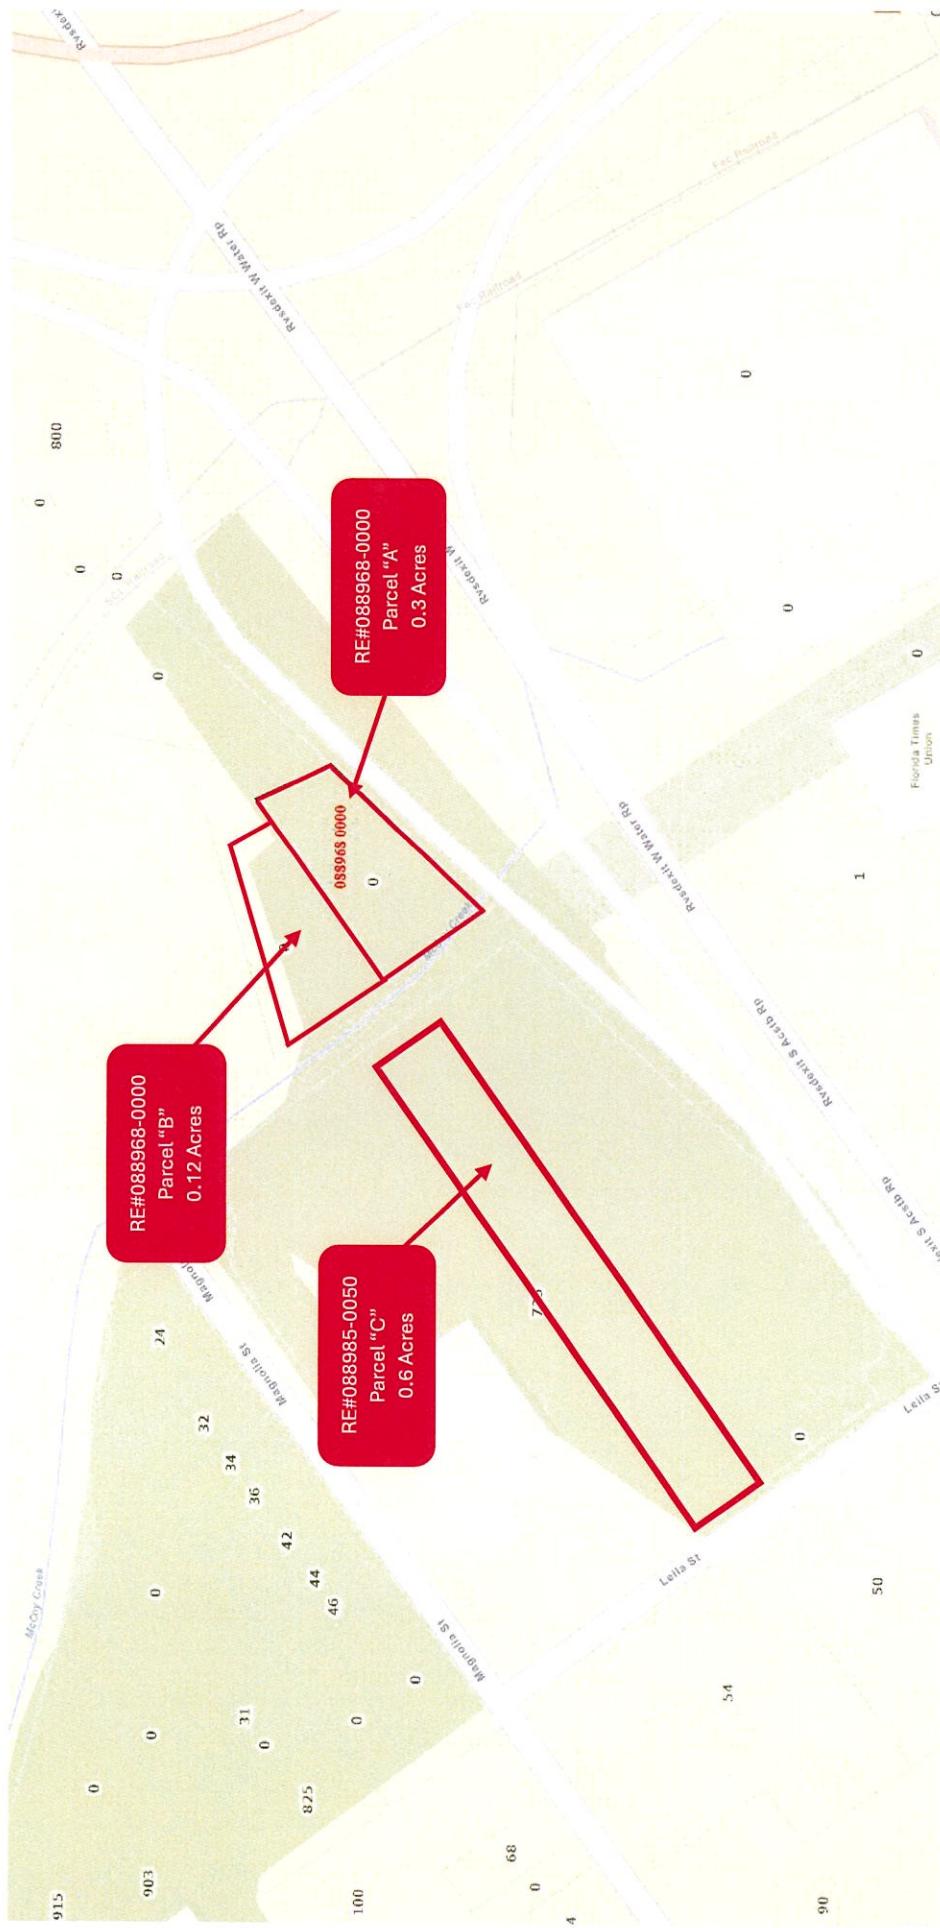

RE#088968-0000	Fee Simple	Parcel "A" = 13,068 square feet/0.3 AC
RE#088968-0000	Fee Simple	Parcel "B" = 5,227.2 square feet/0.12 AC
RE#088985-0050	Fee Simple	Parcel "C" = 26,136 square feet/0.6 AC

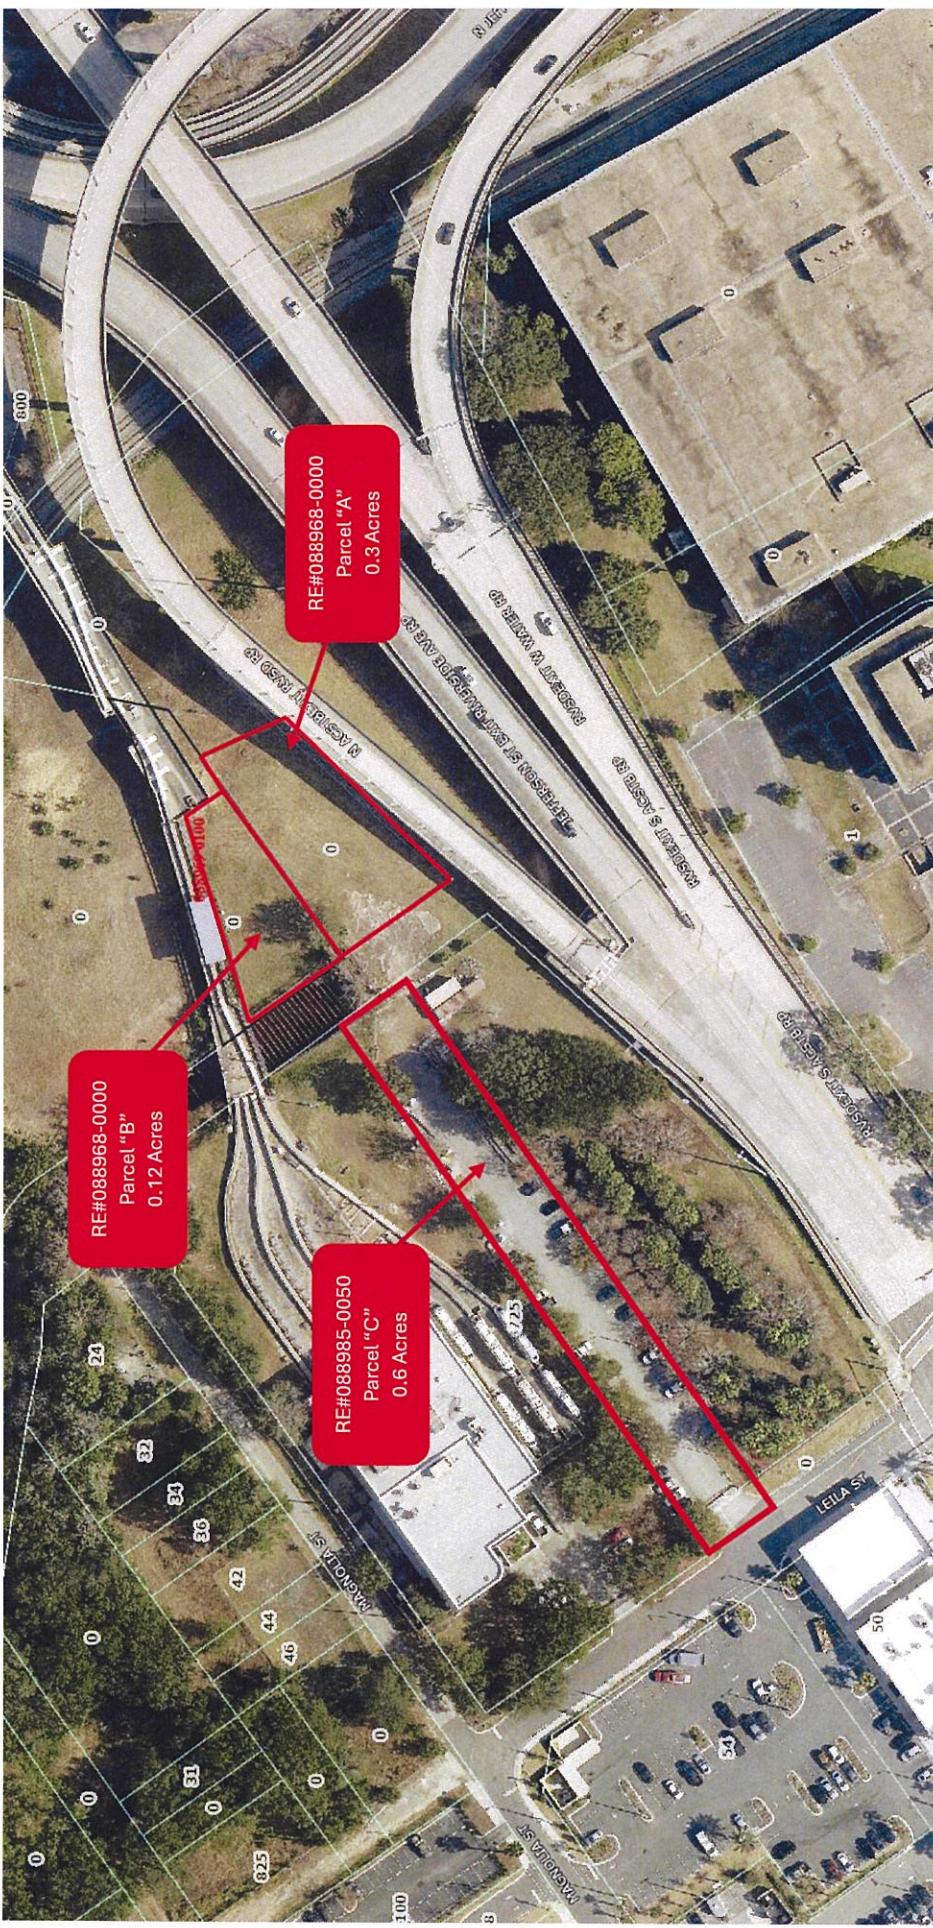

**MAP SHOWING BOUNDARY SURVEY OF
PORTIONS OF LOTS 2, 4 & 6, BLOCK 2, AND A PORTION OF BLOCKS E, D, C, B, TOGETHER WITH
PORTIONS OF THE FORMER RIGHT OF WAY AND MECOY STREET, AS SHOWN ON MAP
F BROOKINS, AS RECORDED IN DEED BOOK "A", PAGES 722-724 OF THE FORMER PUBLIC RECORDS
OF DIXON COUNTY, FLORIDA**

MAP SHOWING BOUNDARY SURVEY OF
PORTION OF LOTS 2, 4 & 6, BLOCK 2 AND A PORTION OF BLOCKS E AND F, TOGETHER WITH
PORTIONS OF THE WAYS OR WAYS OF ANY STREET AND MEADOWS AS SHOWN ON MAP
OF BROOKLYN, AS RECORDED RIGHT IN DEED BOOK "A", PAGES 722-724, OF THE FORMER PUBLIC RECORDS
OF DOVAL COUNTY, FLORIDA

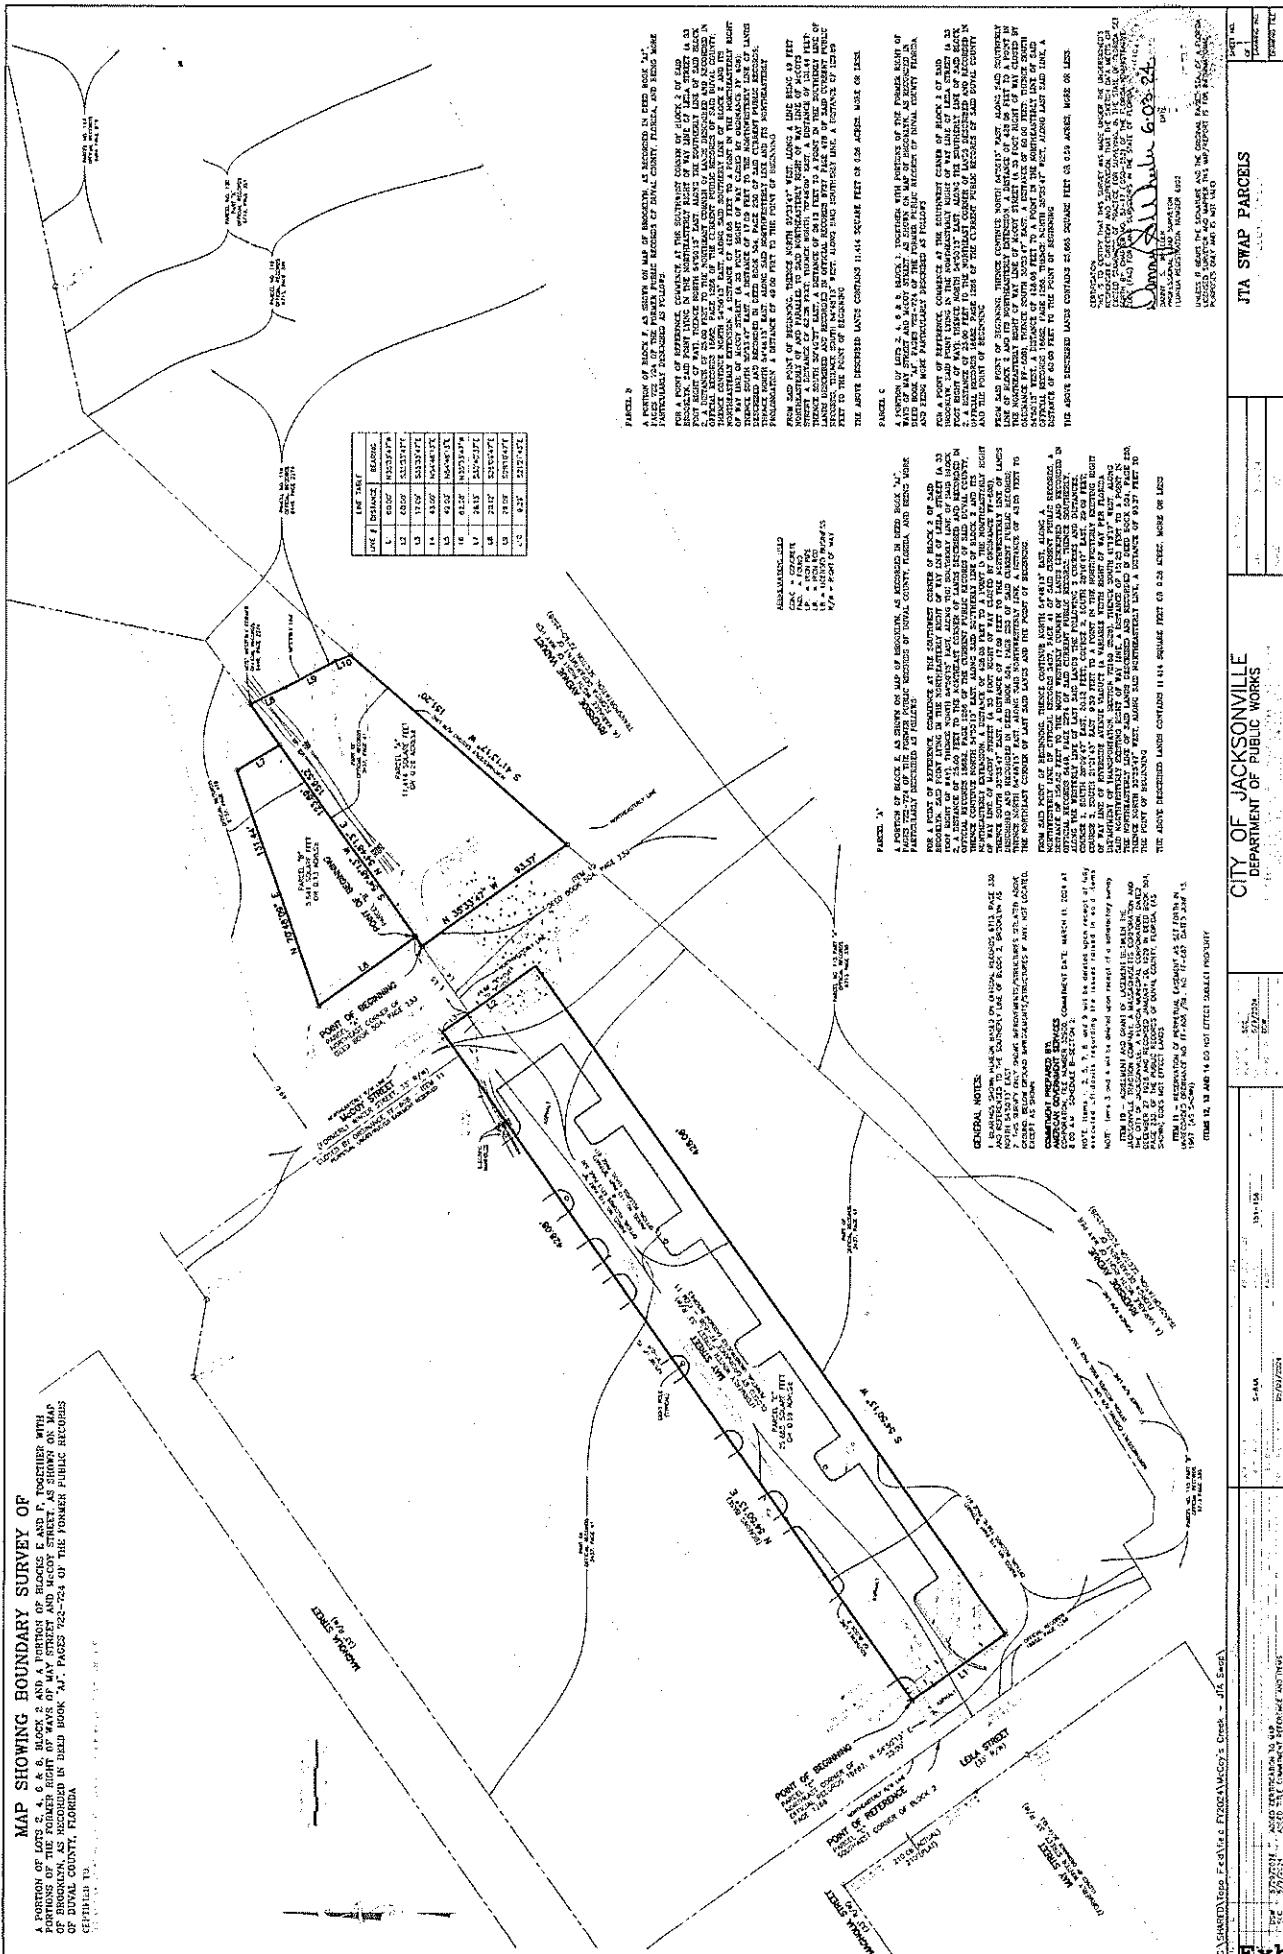


Exhibit 1