




1" = 20' **1** MAIN BUILDING LEVEL + TYPICAL FLOOR

ASSISTED						
FLOOR	1BR	2BR	1B+D	2BR+D	TOTAL UNITS	TOTAL BEDS
FIRST	17	5	3	-	25	30
SECOND	19	7	3	-	29	36
				TOTAL:	54	66
INDEPENDENT						
FIRST	-	-	-	2	2	
SECOND	-	-	-	2	2	
THIRD	19	7	3	2	31	
FORTH	19	7	3	2	31	
				TOTAL:	66 UNITS	

# ORTEGA SENIOR LIVING - CONCEPTUAL SITE PLAN - JACKSONVILLE, FL

**VESTCOR** | **POH GROUP**  
 AA 26002996

© 2019 THIS DRAWING IS THE INSTRUMENT OF SERVICE AND PROPERTY OF P Q H DESIGN GROUP, INC ANY USE OR REPRODUCTION WITHOUT THE EXPRESSED WRITTEN PERMISSION OF THIS CORPORATION IS PROHIBITED. ALL RIGHTS OF DESIGN AND INVENTION ARE EXPRESSLY RESERVED.

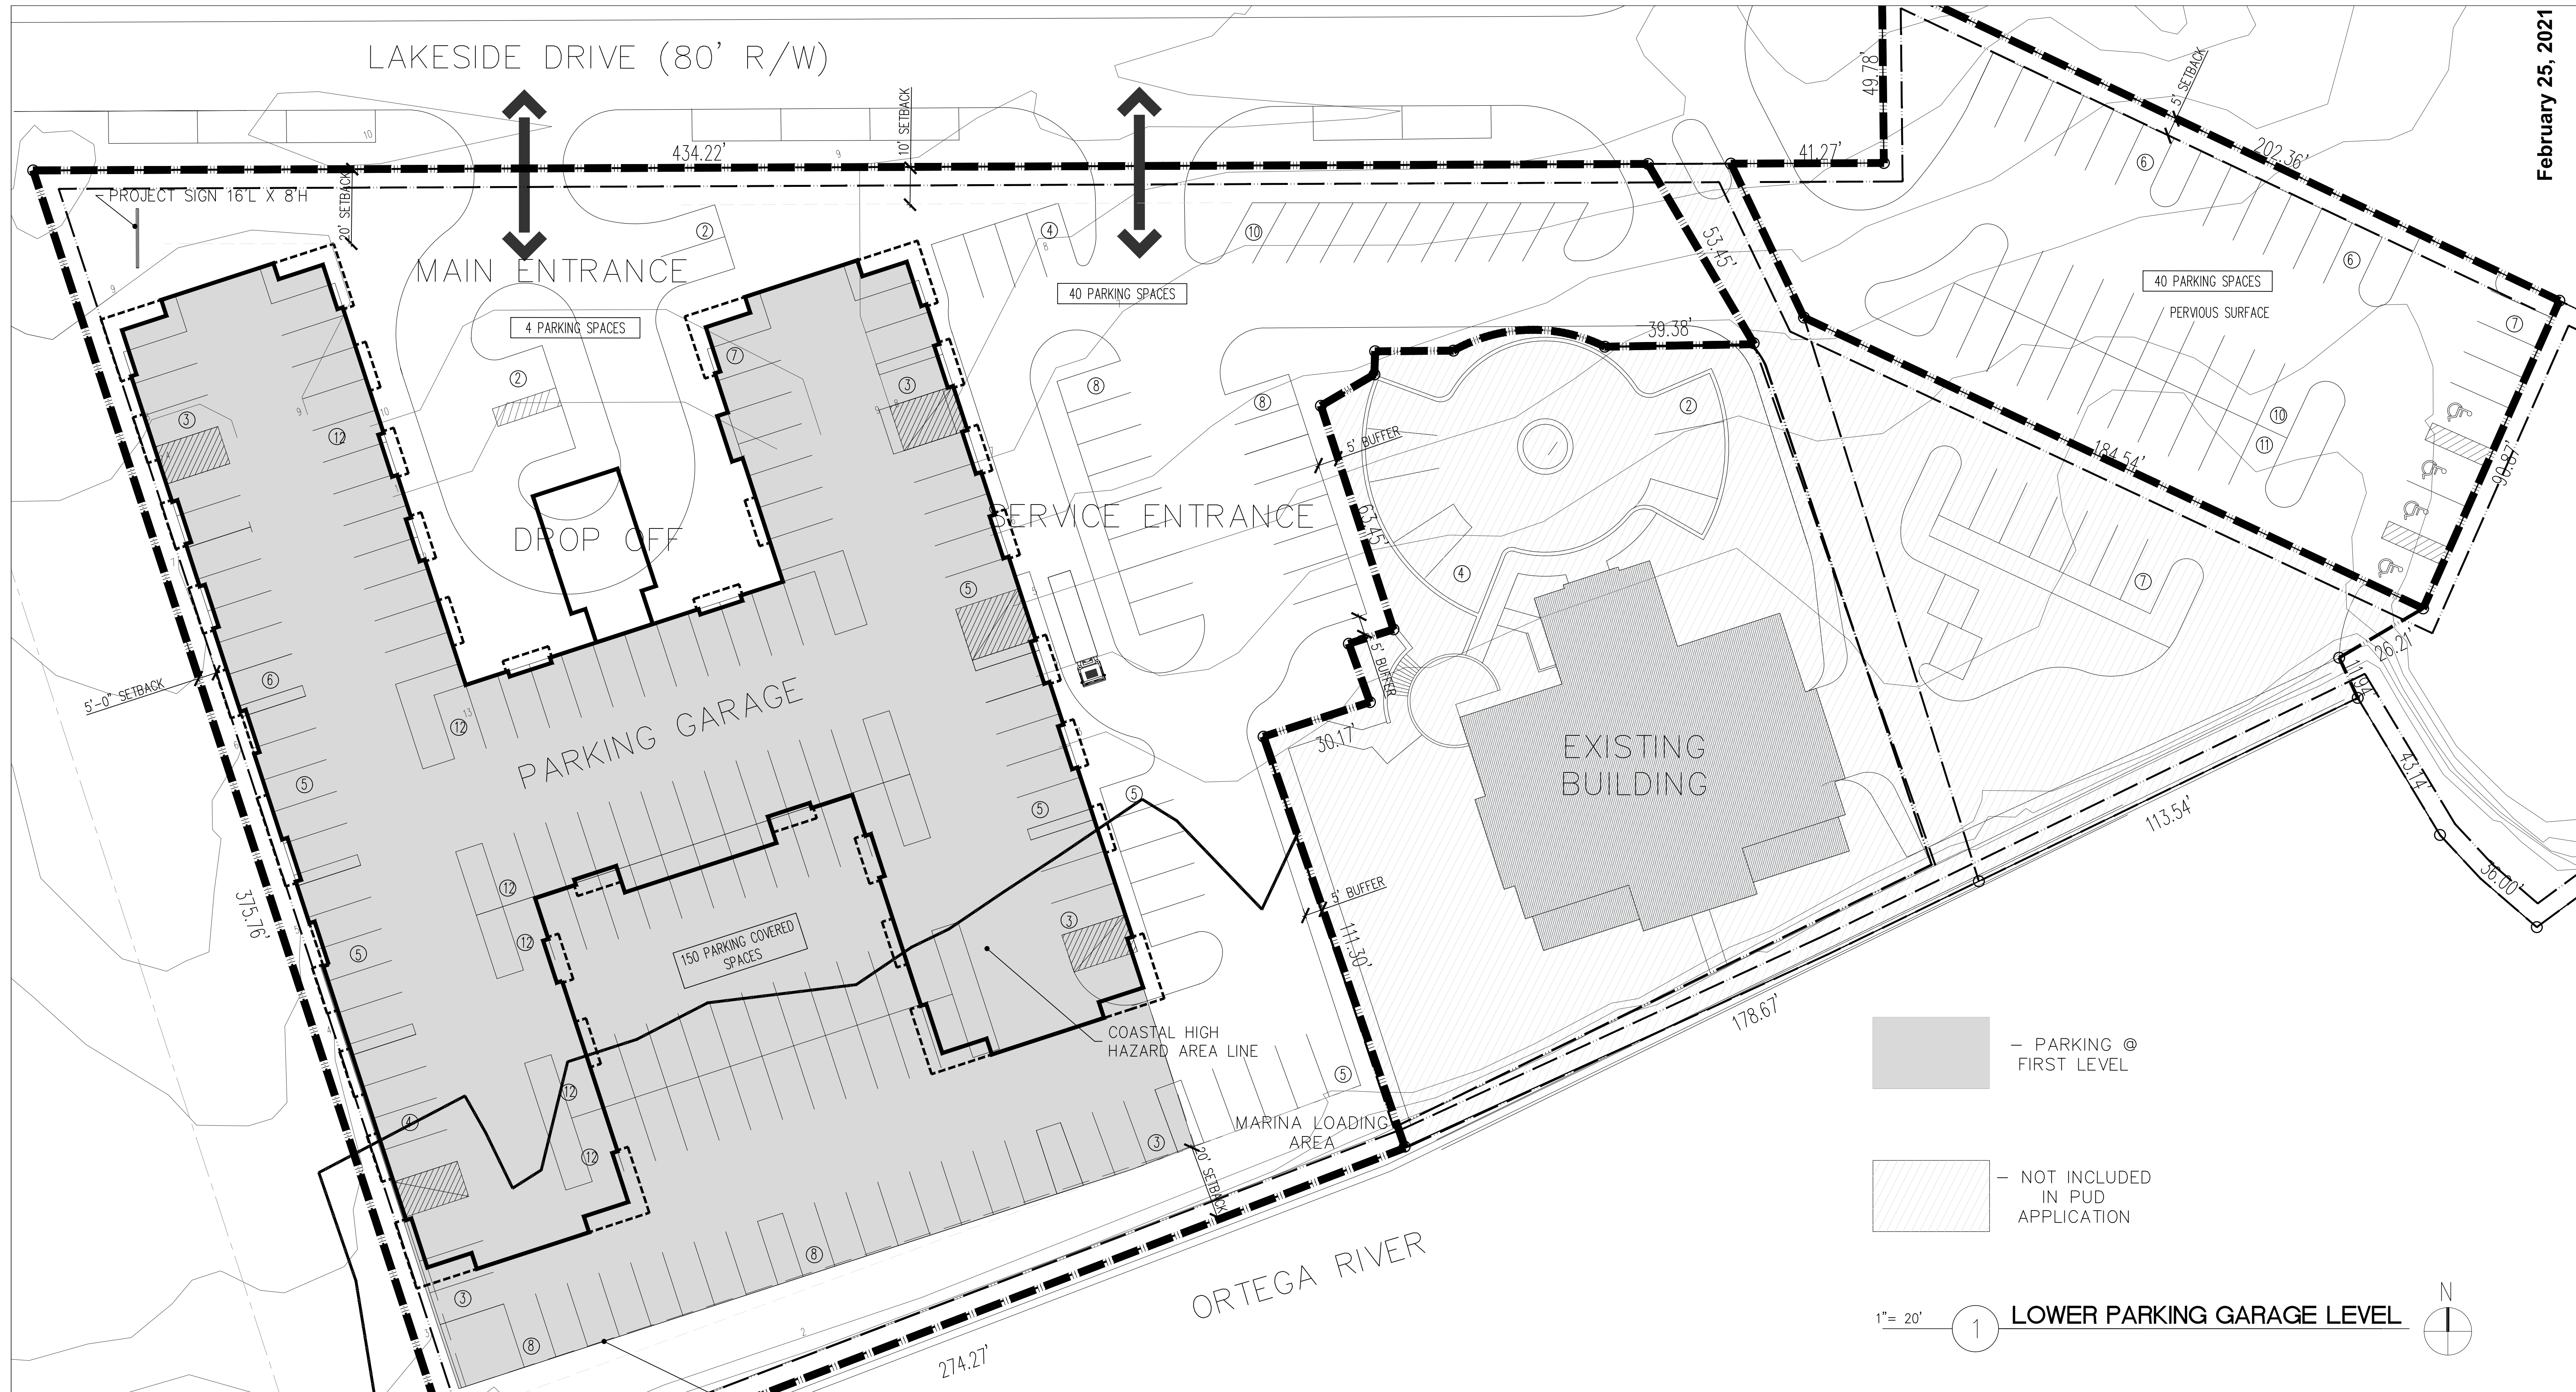

# ORTEGA SENIOR LIVING - CONCEPTUAL SITE PLAN - JACKSONVILLE, FL

**VESTCOR** | **POH GROUP**  
AA 26002996

© 2019 THIS DRAWING IS THE INSTRUMENT OF SERVICE AND PROPERTY OF P QH DESIGN GROUP, INC ANY USE OR REPRODUCTION WITHOUT THE EXPRESSED WRITTEN PERMISSION OF THIS CORPORATION IS PROHIBITED. ALL RIGHTS OF DESIGN AND INVENTION ARE EXPRESSLY RESERVED.